




ALLEY - EL DORADO TRACT			
DRAWING NUMBER	SHEET NUMBER	TOTAL SHEETS	FIELD BOOKS
128	1	1	357
DRAWN BY		CHECKED BY	APPROVED BY
W.C. M. 3/4/37			

ALLEY - BLOCK 1, RANGE 4			
DRAWING NUMBER	SHEET NUMBER	TOTAL SHEETS	FIELD BOOKS
128	1	1	357
DRAWN BY		CHECKED BY	APPROVED BY
W.C.M. 3/4/37			

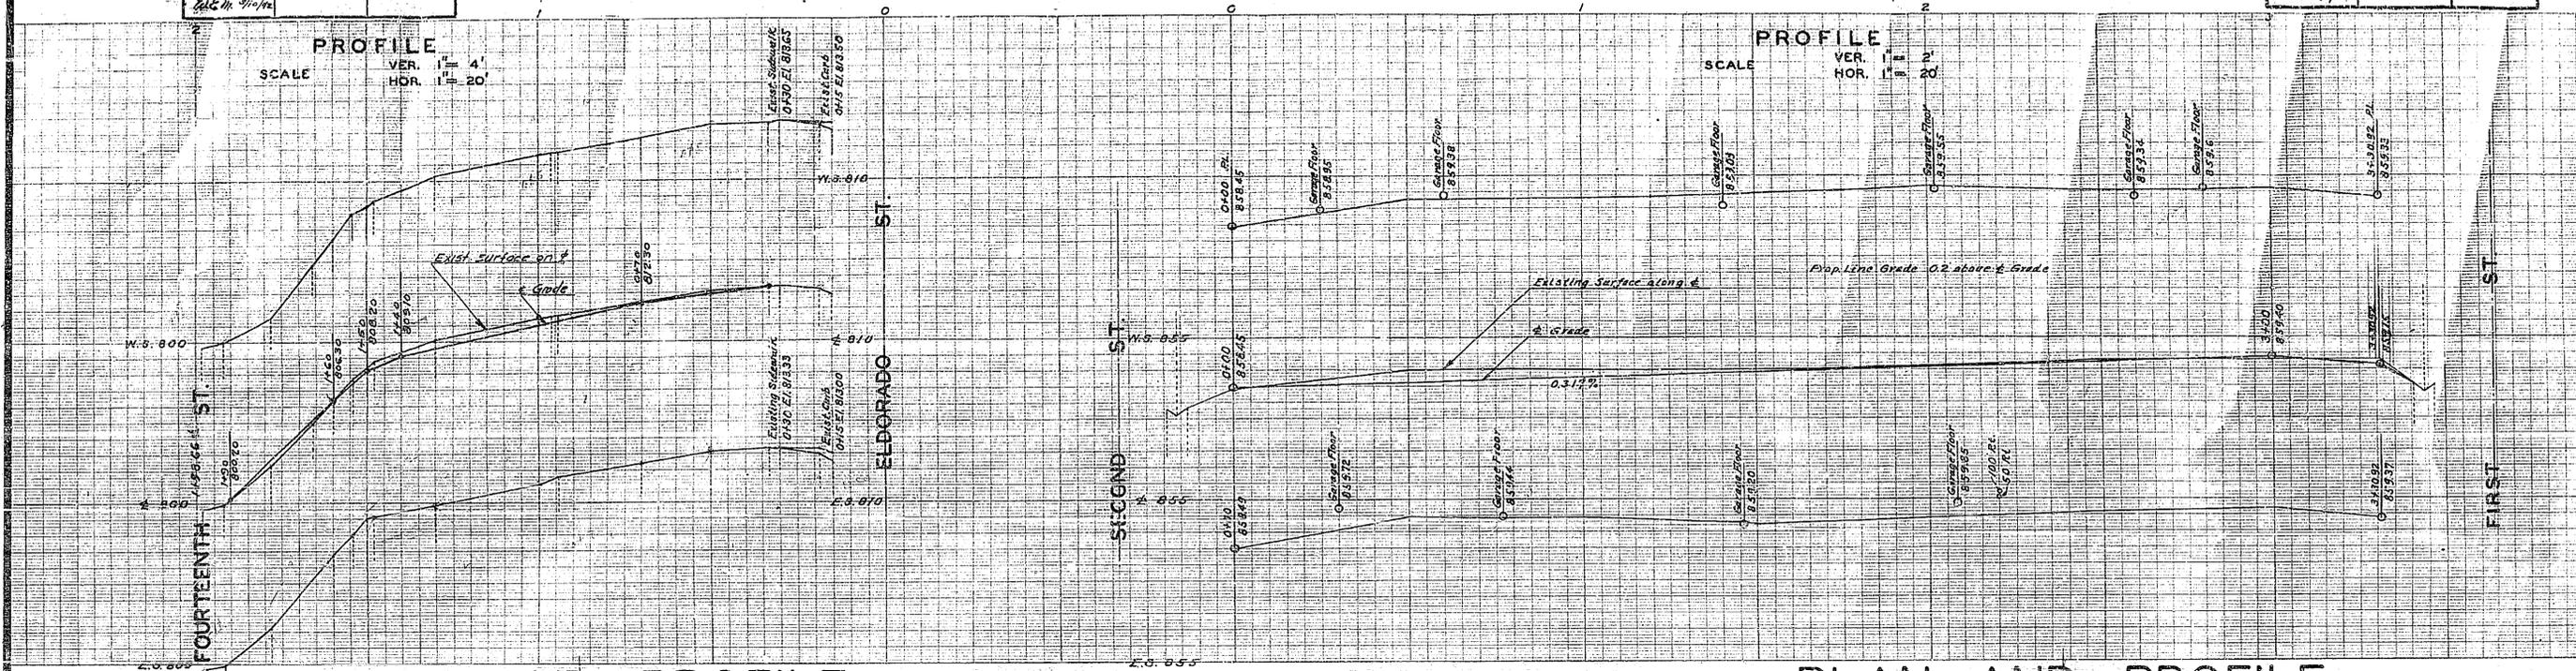



**PLAN AND PROFILE**  
OF THE PROPOSED IMPROVEMENT ON  
**ALLEY - EL DORADO TRACT**  
BETWEEN EL DORADO ST. & FOURTEENTH ST.

ENGINEERING DEPT. RIVERSIDE CALIF. 1934.  
CITY (U.S.G.S.) DATUM PLANE  
FIELD BOOK 296 PAGES 50-56

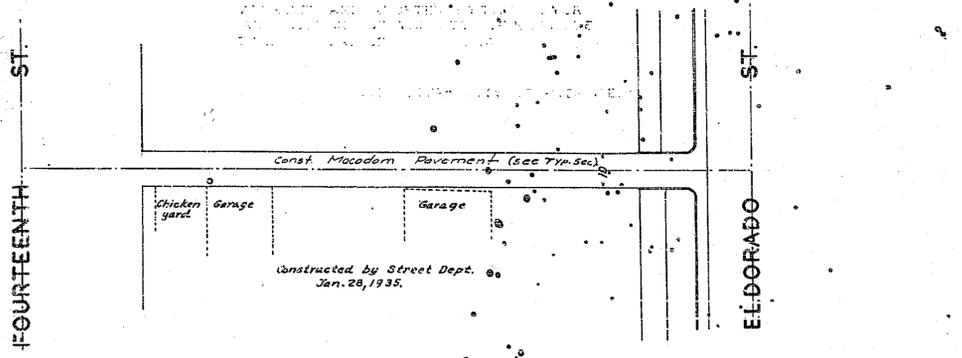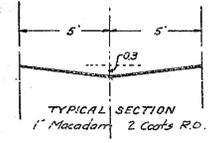

**PLAN AND PROFILE**  
OF THE PROPOSED IMPROVEMENT ON  
**ALLEY BLK. I, RG. 4**  
BETWEEN FIRST ST. & SECOND ST.

ENGINEERING DEPT. RIVERSIDE CALIF. 1937.  
CITY (U.S.G.S.) DATUM PLANE  
FIELD BOOK 357 PAGES 14-16

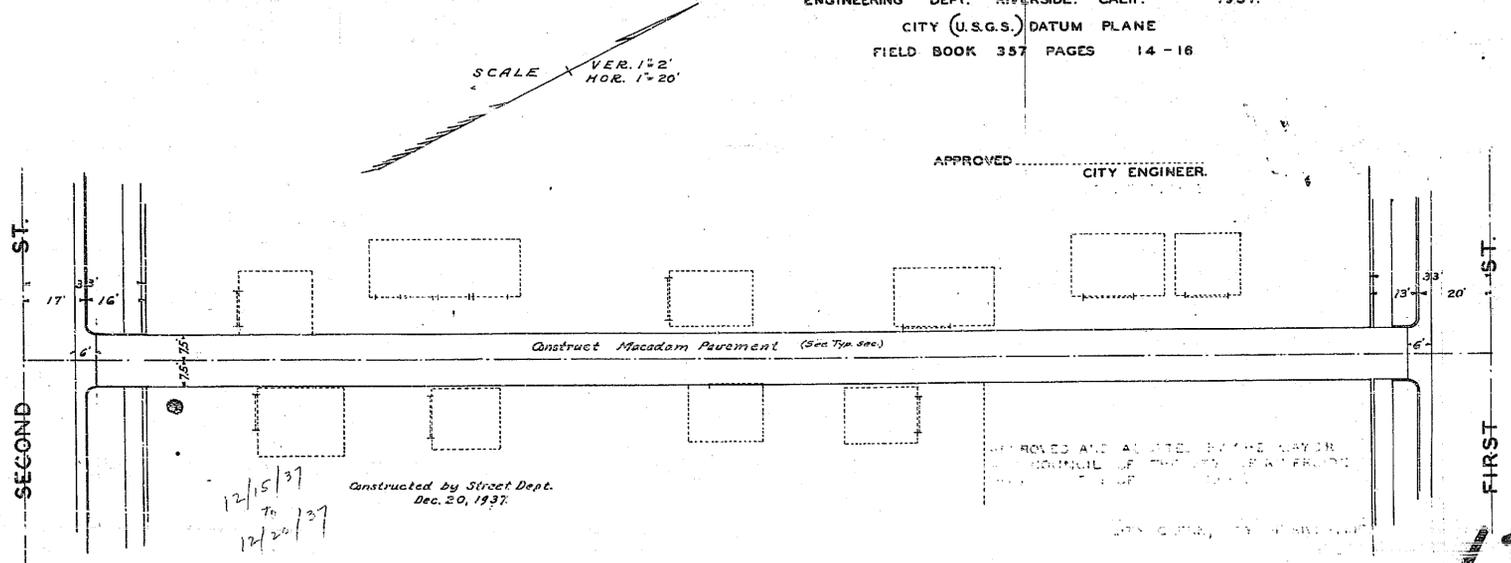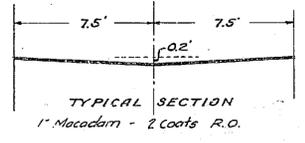

128