

PROFILE


PLAN AND PROFILE
 OF THE PROPOSED IMPROVEMENT OF
LOCUST STREET
 BETWEEN NINTH ST. & ELEVENTH ST.

ENG. DEPT. CITY OF RIVERSIDE 1935.

CITY (U.S.G.S) DATUM PLANE

FIELD BOOK 308 PAGES 26.68

*Const. by St. Dept 1935
 on blocks only*

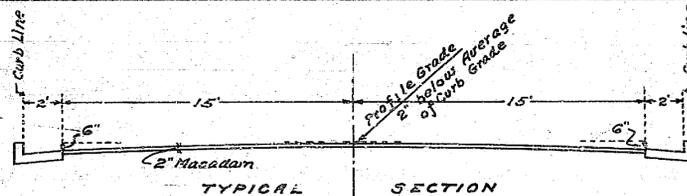


APPROVED AND ADOPTED BY THE MAYOR
 AND COUNCIL OF THE CITY OF RIVERSIDE
 THIS 4TH DAY OF JUNE 1935.

[Signature]
 CITY CLERK, CITY OF RIVERSIDE.

SCALE *[diagonal line]* HORIZ. 1"=40'
 VERT. 1"=4'

PLAN

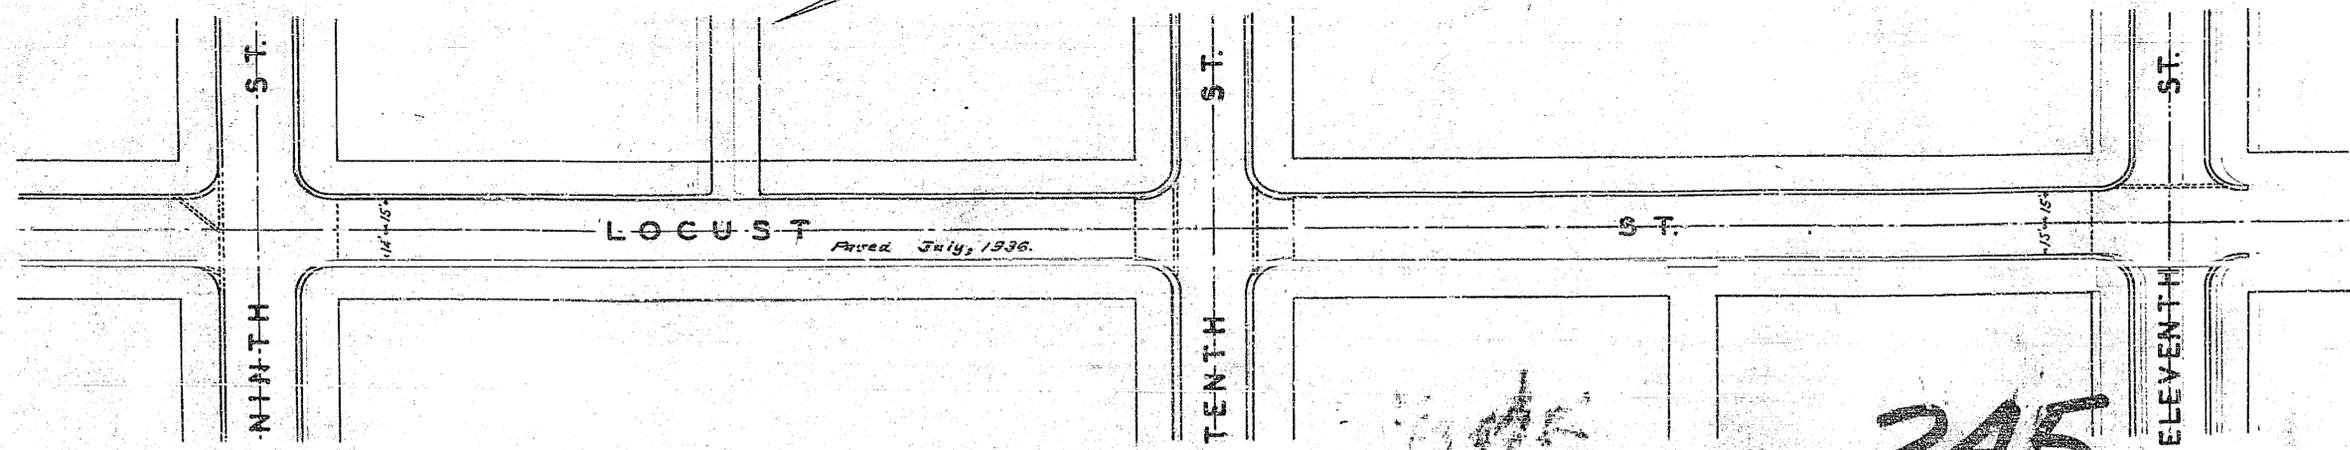

245