
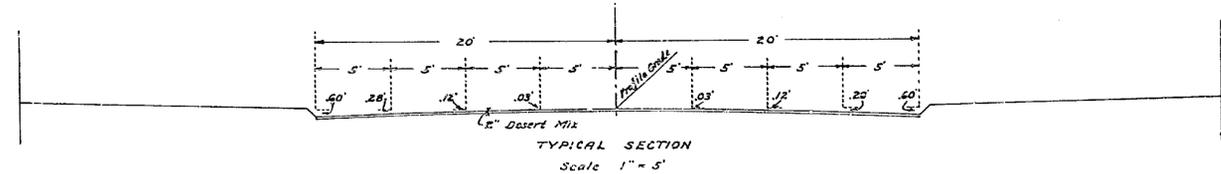


TENTH STREET
 Drawing No. 3822 NE
 639
 4-17-36 4:55 PM
 Rotted
 11-1-33
 C. B. BAKER

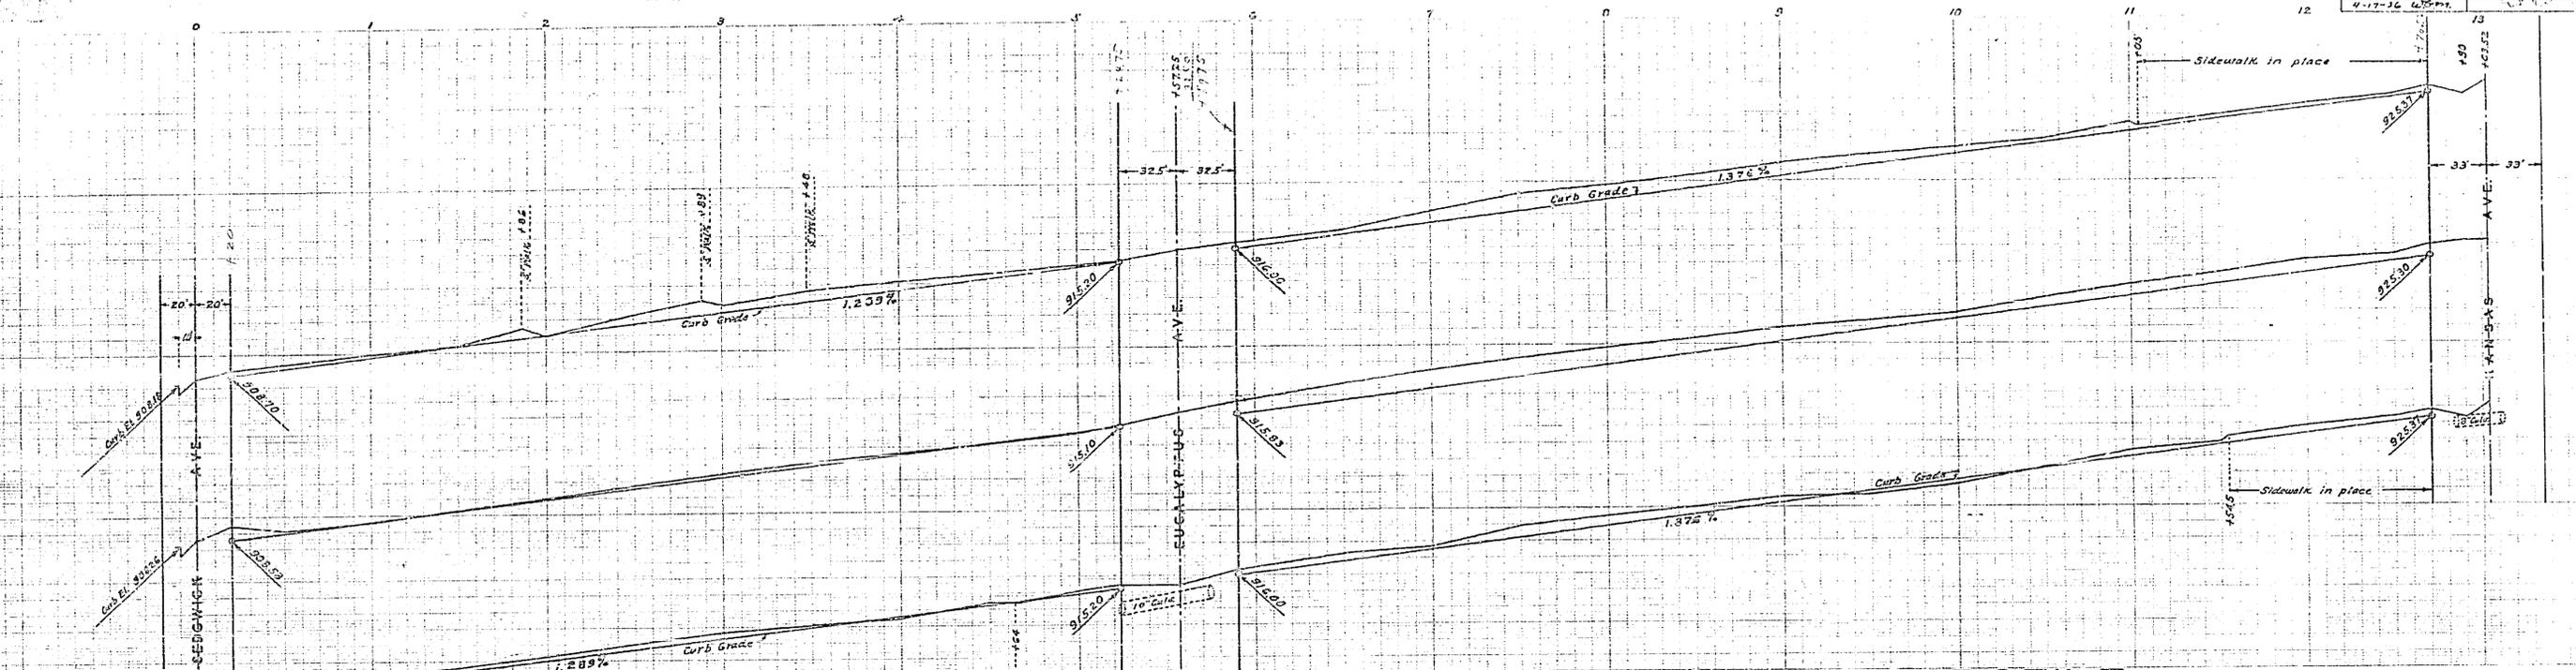

PLAN AND PROFILE OF THE PROPOSED IMPROVEMENT ON TENTH STREET BETWEEN SEDGWICK AVE. & KANSAS AVE.

ENGINEER DEPT RIVERSIDE CALIF. 1936
 CITY (USGS) DATUM PLANE
 FIELD BOOK 331 PAGES 40-66

SCALE
 HOR. 1" = 40'
 VER. 1" = 4'

APPROVED.....
 CITY ENGINEER.

Constructed by County 1930.

APPROVED AND ADOPTED BY THE MAYOR
 AND COUNCIL OF THE CITY OF RIVERSIDE
 THIS DAY OF 1930

CITY CLERK, CITY OF RIVERSIDE.

