
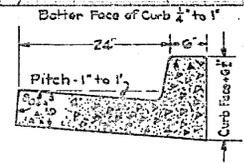



Elenor Street Jurupa to Chamblin			
Drawing Number	Sheet Number	Total Sheets	Field Book
665	1	1	337
Drawn	Checked	Approved	
Arthur H. Hickey		K	
July 20, 1938			

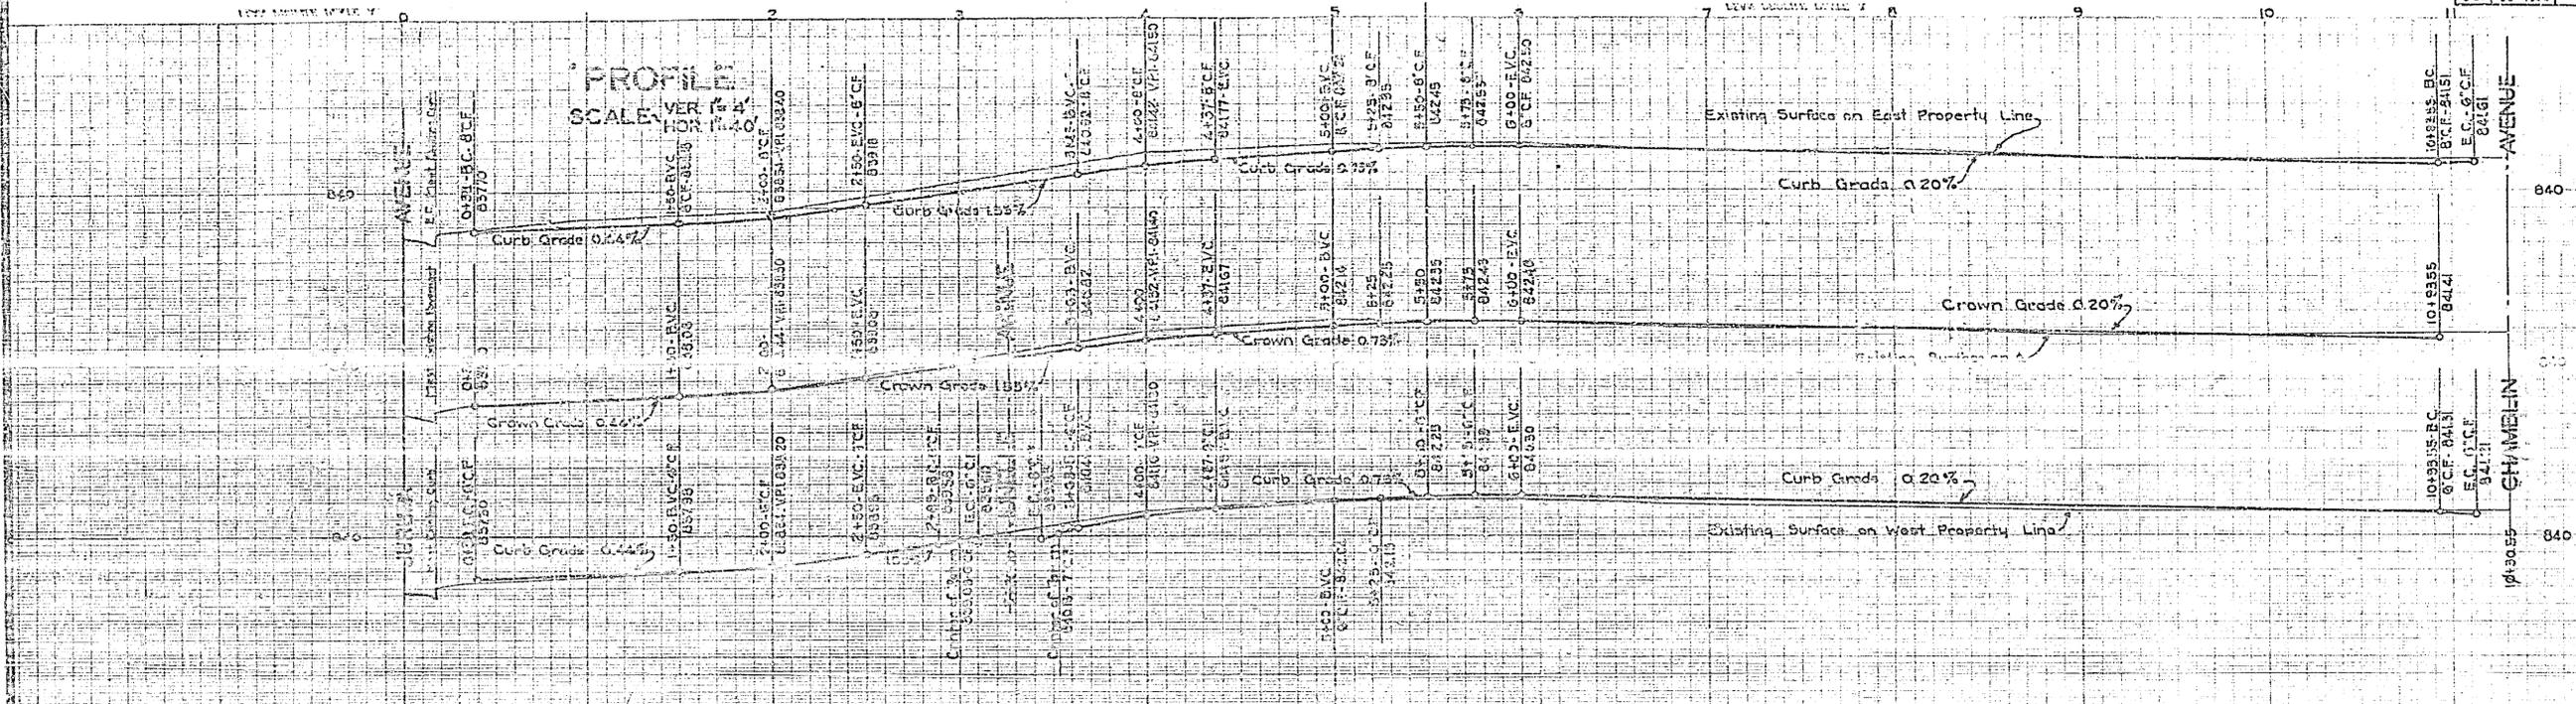

DETAIL COMB. CURB AND GUTTER
SCALE 1/2" = 1'

DETAIL DOUBLE GUTTER
SCALE 1/2" = 1'

PLAN
SCALE 1/4" = 40'

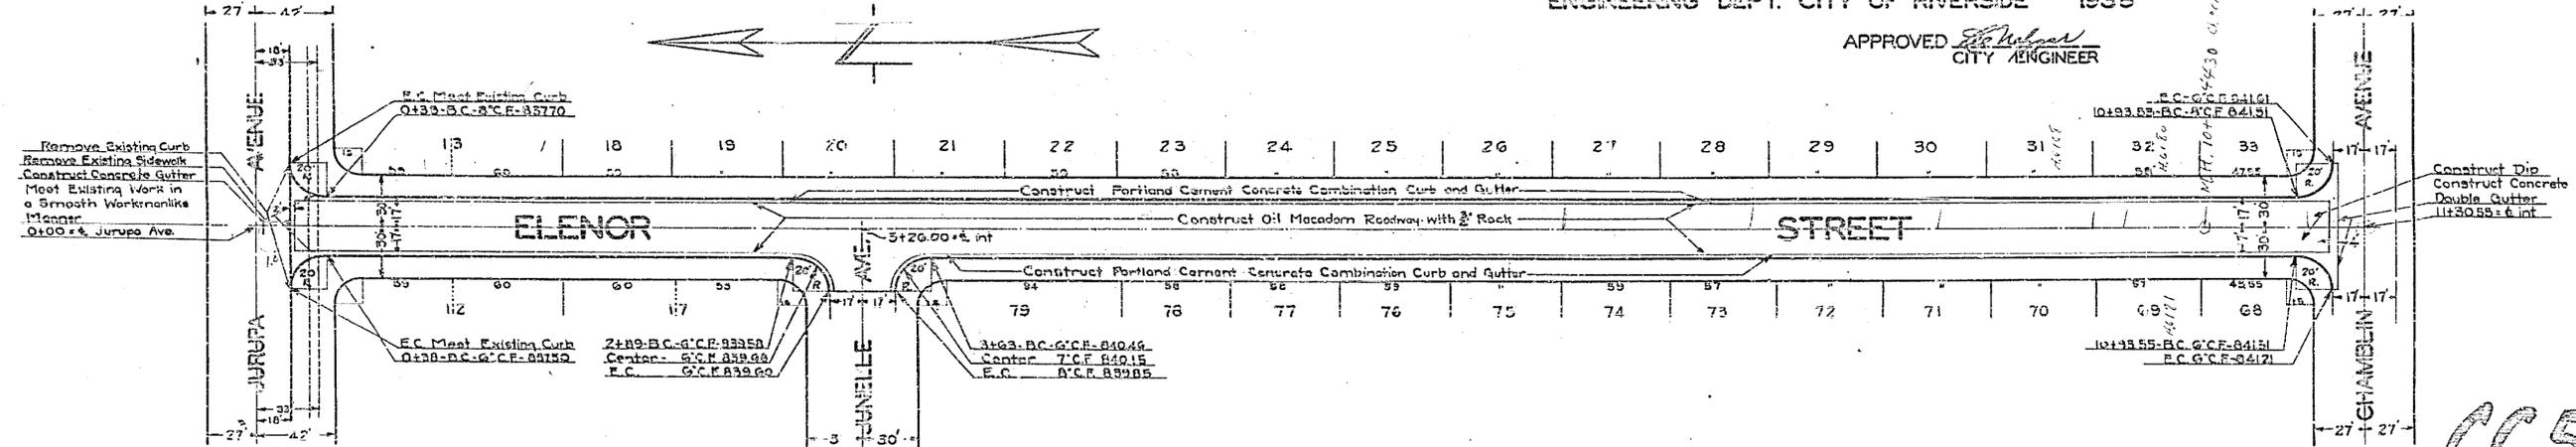

PLAN AND PROFILE
OF THE PROPOSED IMPROVEMENT OF
ELENOR STREET
FROM
JURUPA AVENUE
TO
CHAMBLIN AVENUE

ENGINEERING DEPT. CITY OF RIVERSIDE 1938

APPROVED *[Signature]*
CITY ENGINEER

11+44.30 checked 7/27/38

665