



8.5"
11"
17"
22"

104

104

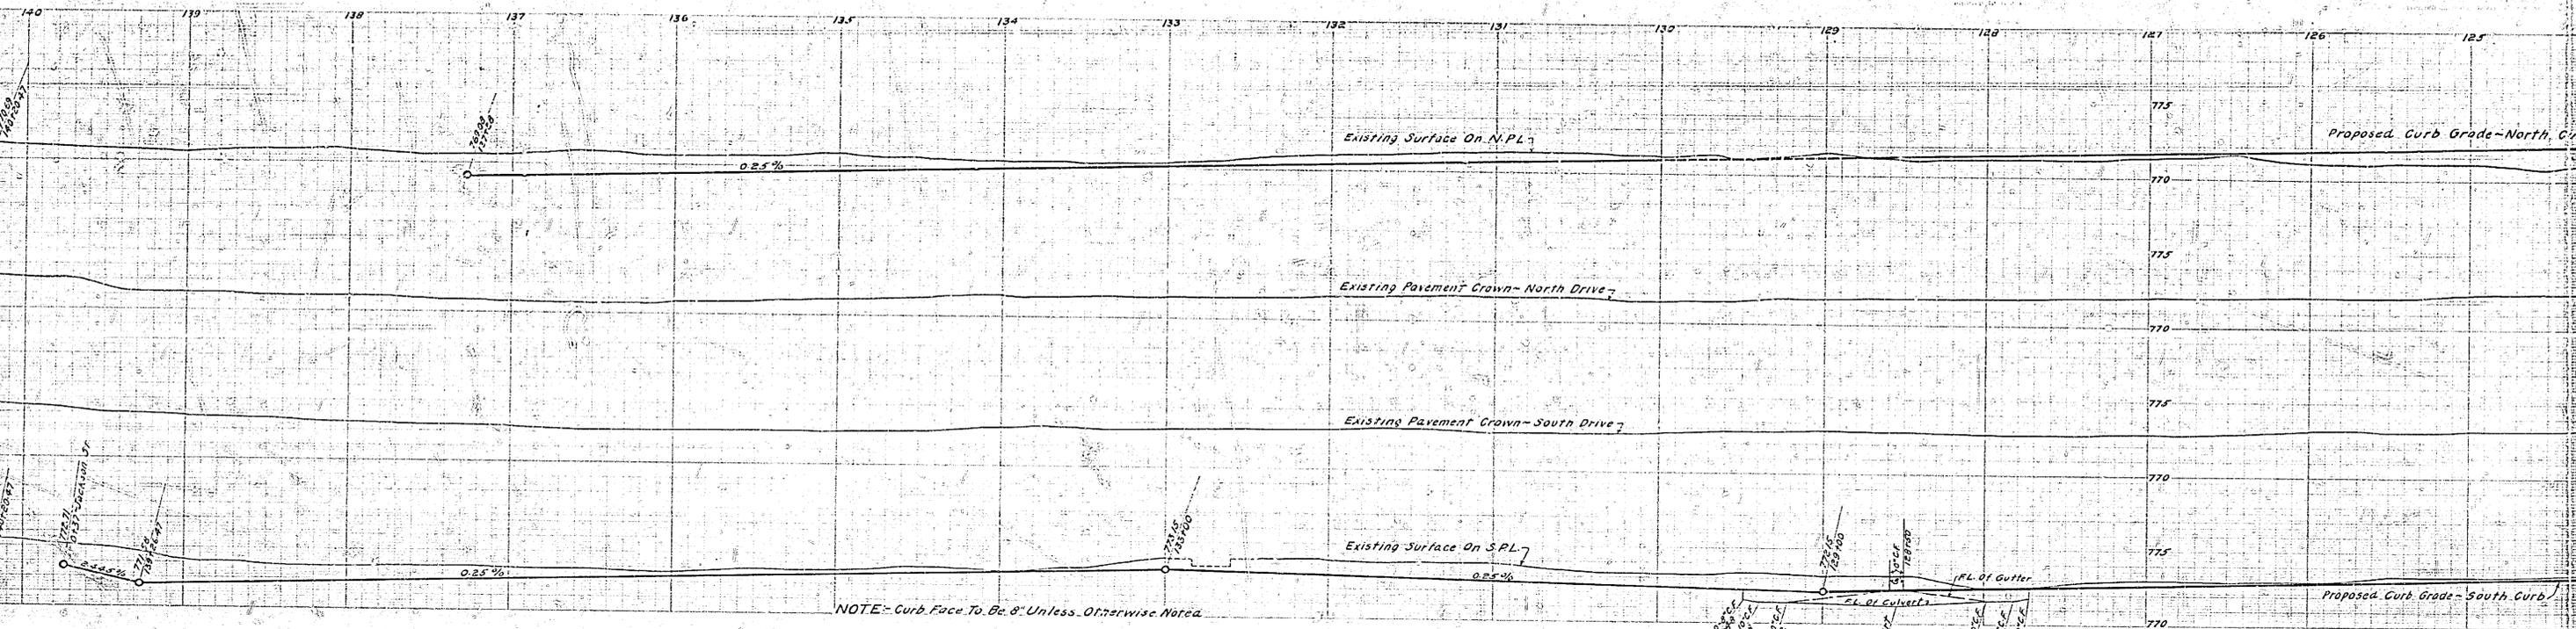


NOTE - Curb Face To Be 8" Unless Otherwise Noted

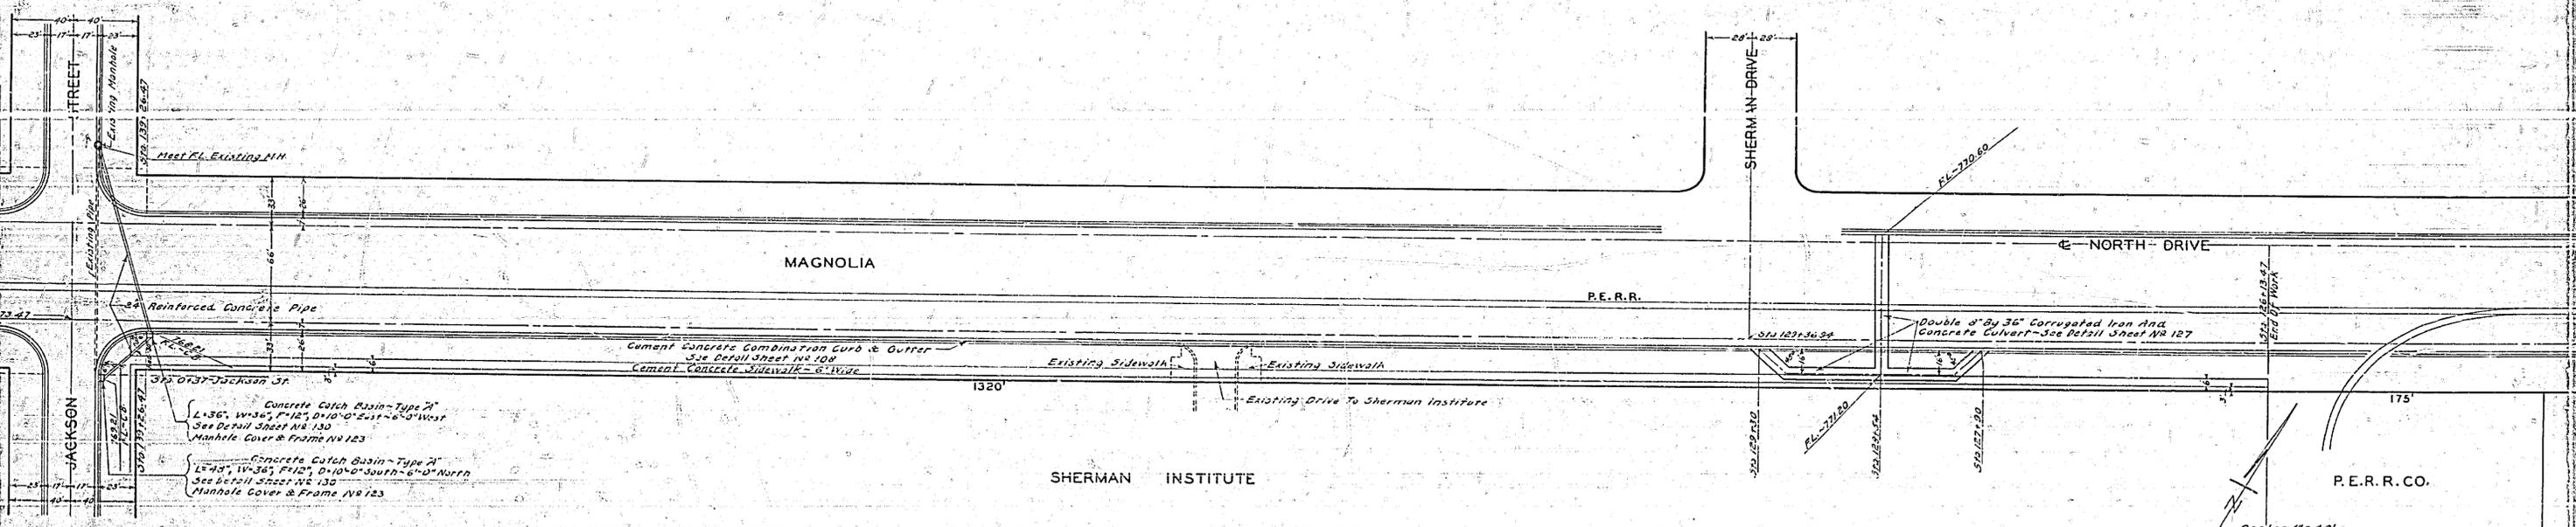

- Concrete Catch Basin - Type A
1'-36" W x 3'-6" D x 1'-0" H - 6" x 6" Manhole
See Detail Sheet No. 130
Manhole Cover & Frame No. 123
- Concrete Catch Basin - Type A
1'-48" W x 3'-6" D x 1'-0" H - 6" x 6" Manhole
See Detail Sheet No. 130
Manhole Cover & Frame No. 123

Scale - 1" = 40'


P. E. R. R. CO.

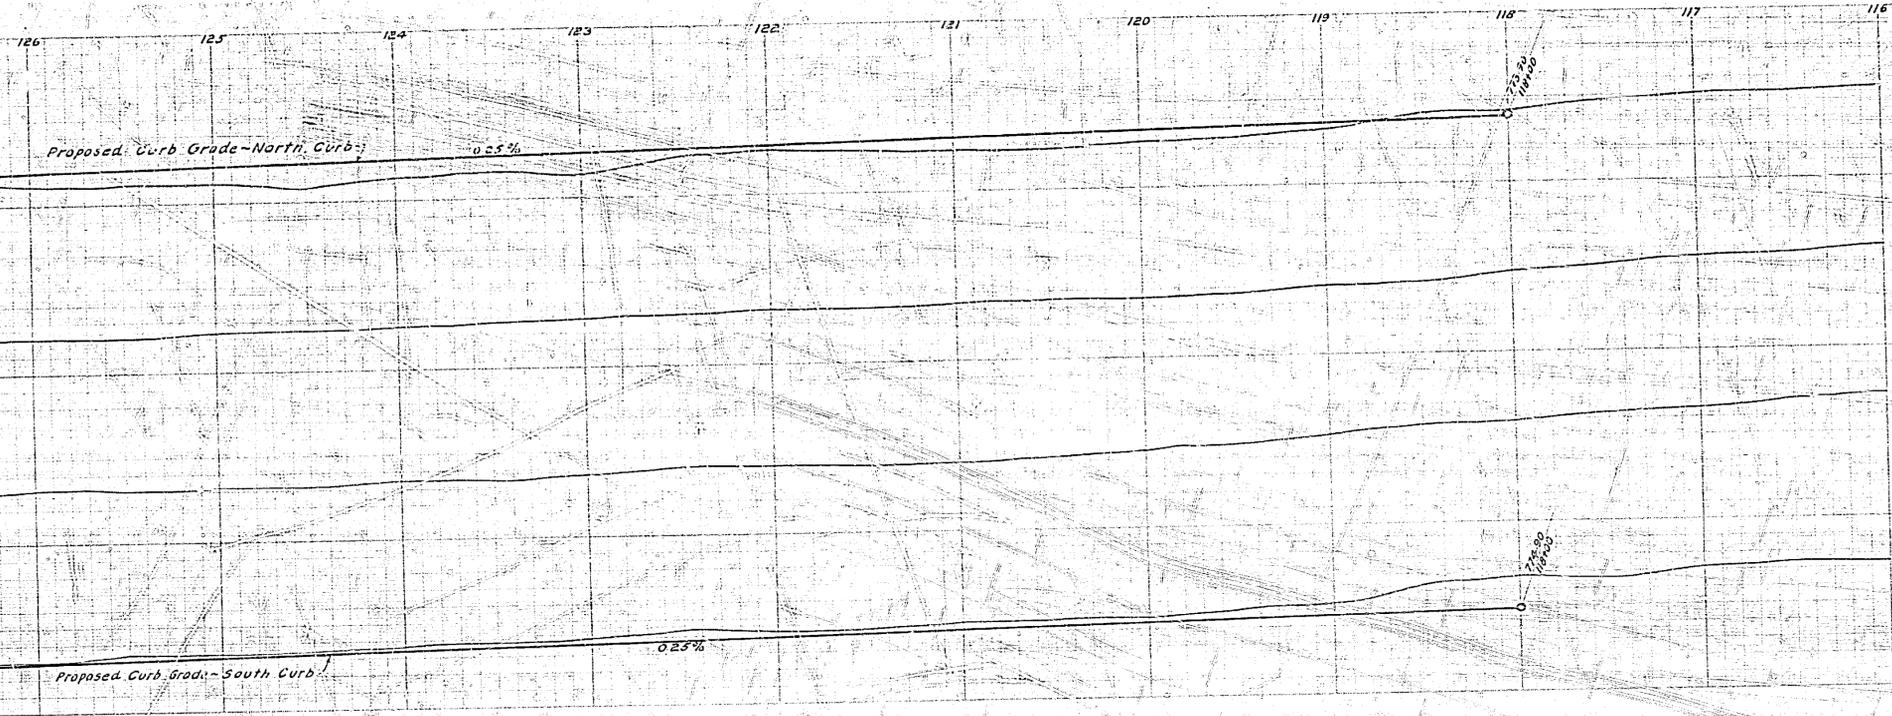

PLAN AND PROFILE
 OF A PORTION OF
MAGNOLIA AVENUE
 SHOWING
 CURB GRADES AND DRAINAGE STRUCTURES
 ENGINEERING DEPT. CITY OF RIVERSIDE

FIELD BOOKS
 SURVEY BOOK 232
 TOPOGRAPHY BOOK 239
 LEVELS BOOKS 238-240
 MAY 1931

DETAIL SHEETS	
COMBINATION CURB AND GUTTER	NO. 108
CATCH BASIN FRAME AND COVER	NO. 123
CORRUGATED IRON AND CONCRETE CULVERTS	NO. 127
CONCRETE CATCH BASINS	NO. 130
STANDARD DRIVEWAYS	NO. 348-B

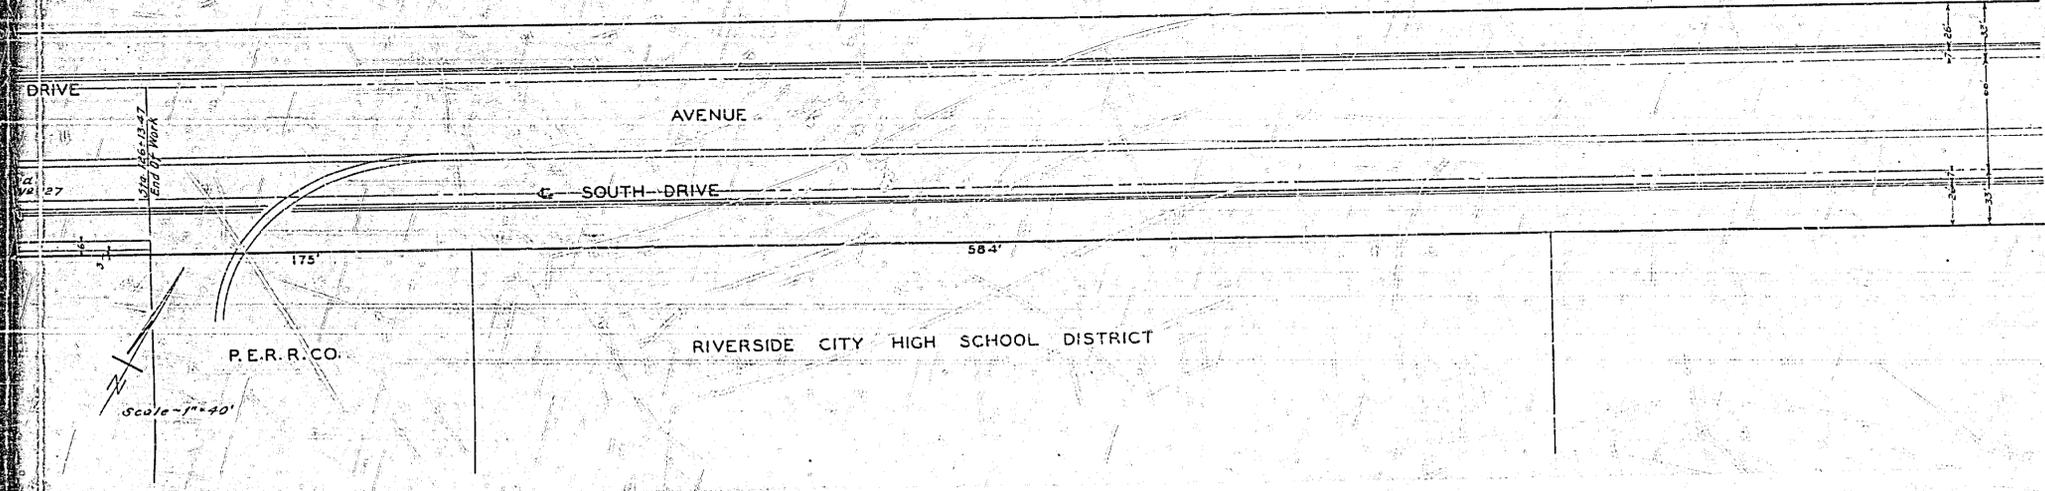

754