


PROFILE


PLAN AND PROFILE
 OF THE PROPOSED STREET IMPROVEMENT OF
 PINE STREET
 BETWEEN 10TH ST. AND 12TH ST.
 ENG. DEPT. RIVERSIDE CALIF. 1934.

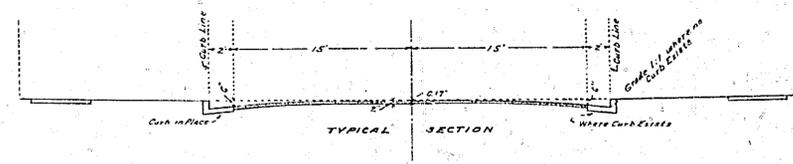

SCALE: HOR. 1"=40' VER. 1"=4'

FIELD BOOK 293, PAGES 2-22
 CITY (U. S. G. S) DATUM PLANE

PLAN

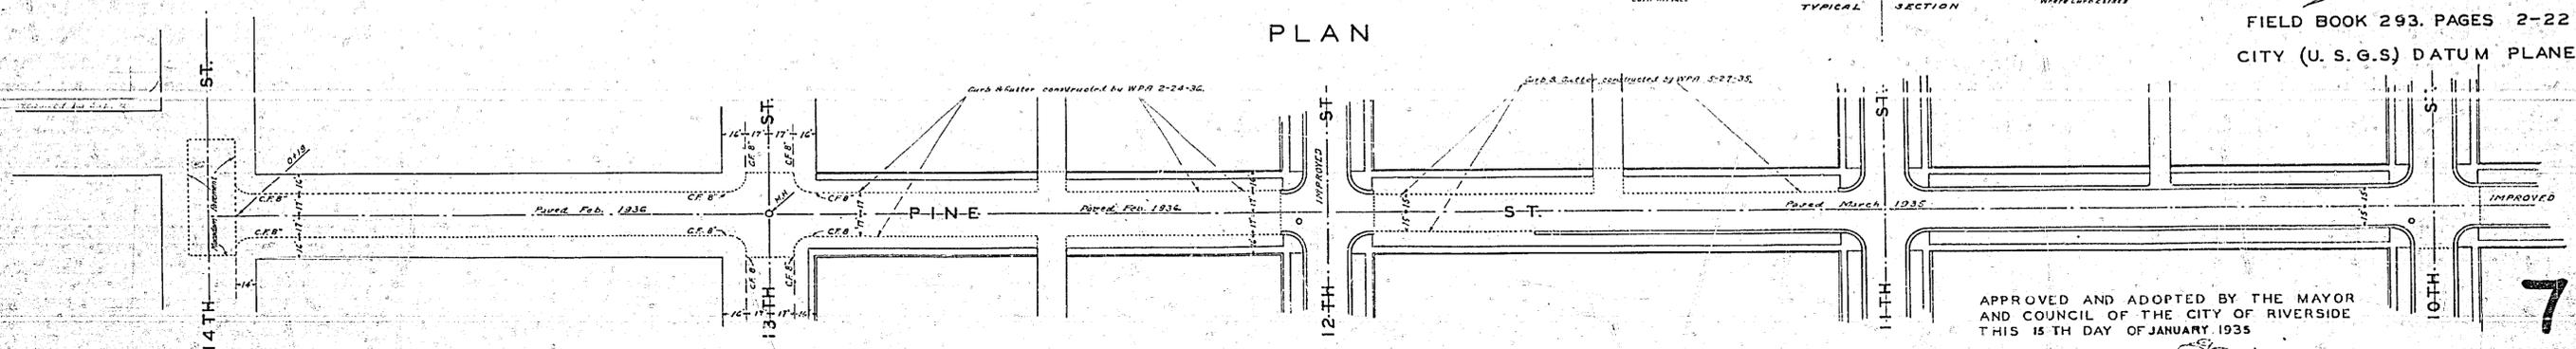

APPROVED AND ADOPTED BY THE MAYOR
 AND COUNCIL OF THE CITY OF RIVERSIDE
 THIS 15 TH DAY OF JANUARY 1935
 CITY CLERK, CITY OF RIVERSIDE.

772