
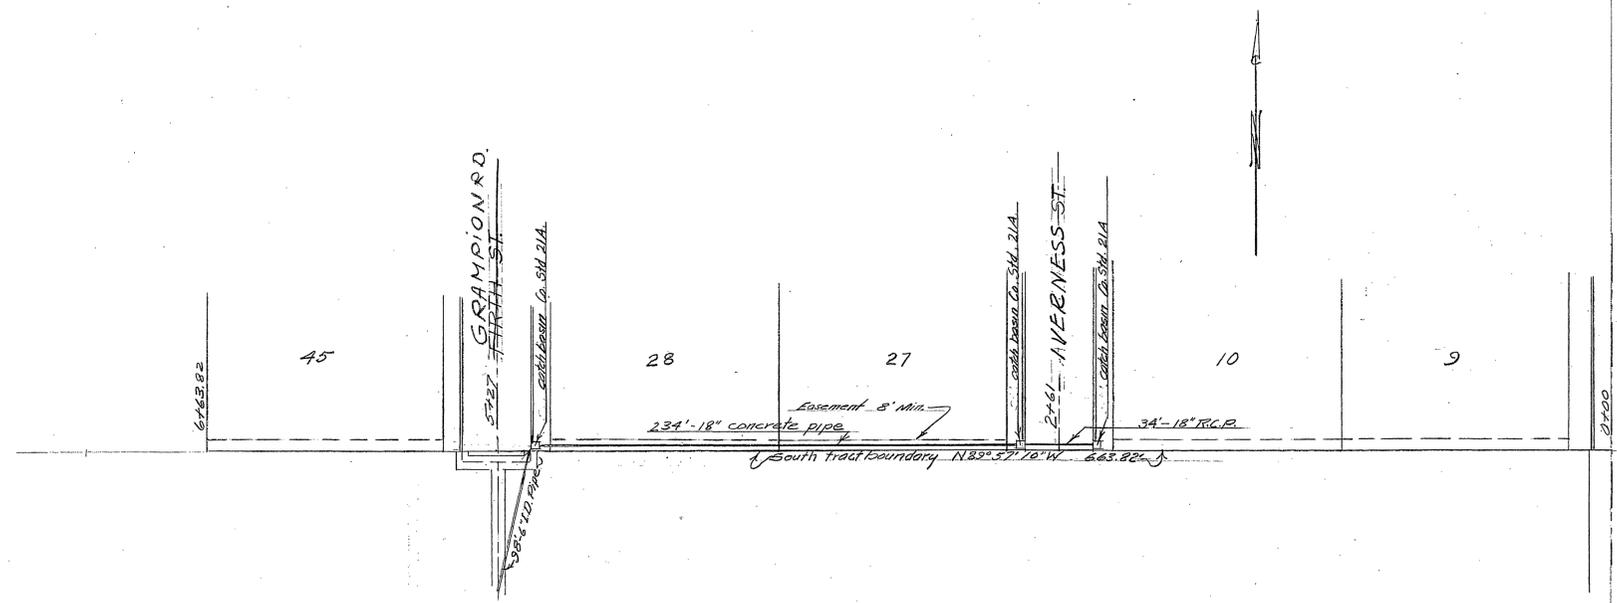


MISSING SHEET

MISSING SHEET

MISSING SHEET





MISSING SHEET

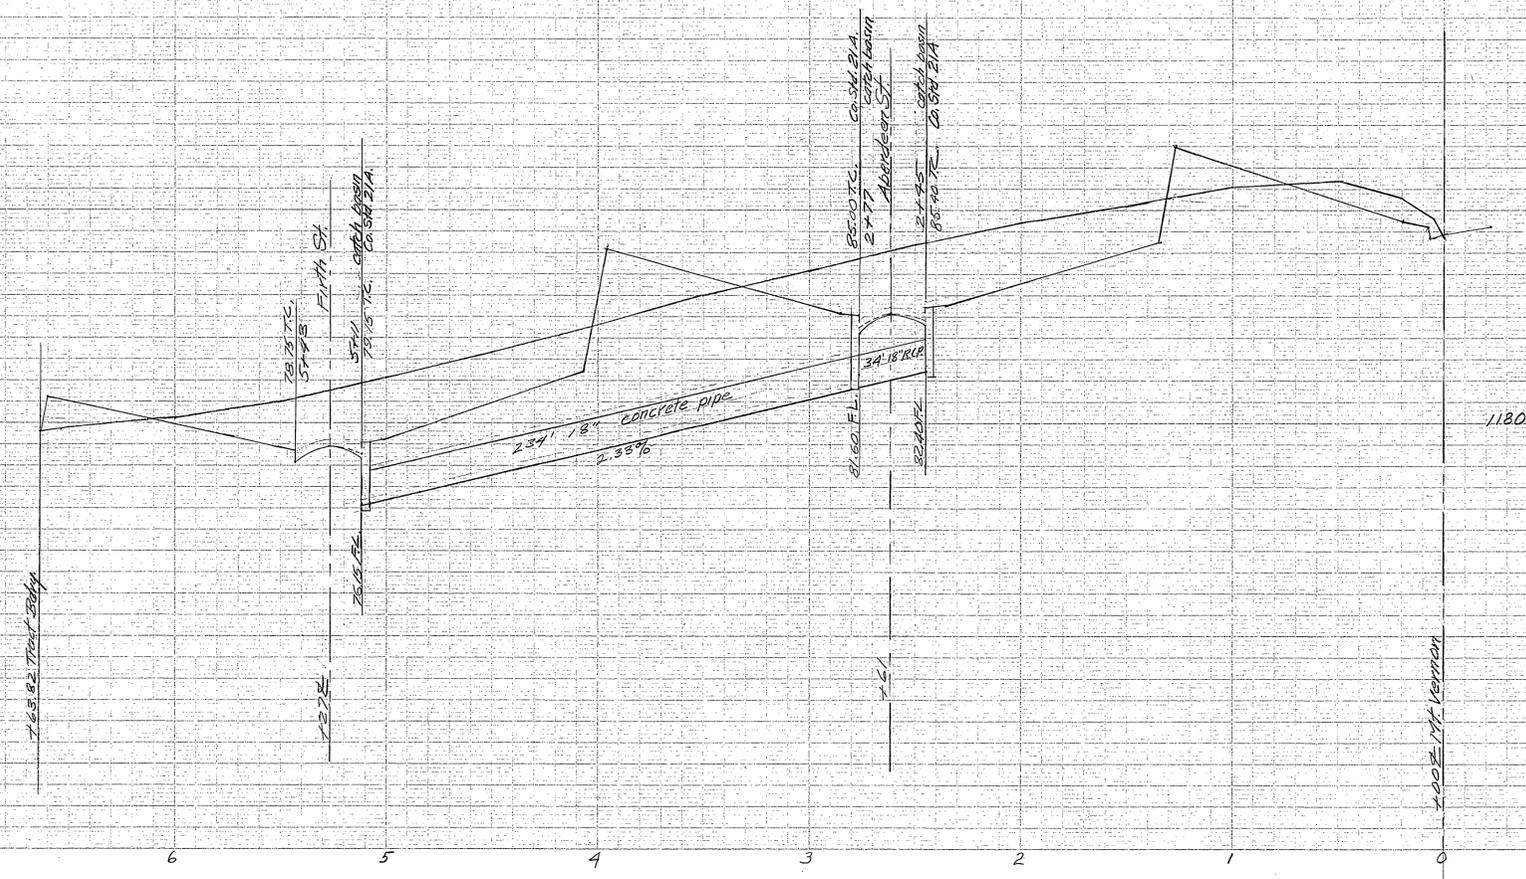

J.F. DAVIDSON - CIVIL ENGINEER
 R.E. NO 862
 RIVERSIDE, CALIFORNIA
 APPROVED BY *J. Davidson* DATE 2-26-56

PLAN AND PROFILE
 DRAINAGE DETAILS
 HIGHLANDERS VILLAGE
 TRACT
 HORIZ. SCALE 1"=40' VERT. SCALE 1"=4'

APPROVED BY
B.P.P. NO. _____
 FOR ROAD COMMISSIONER
 RIVERSIDE COUNTY, CALIF.
 DATE 5-21-55 SHEET 5 OF 6 SHEETS

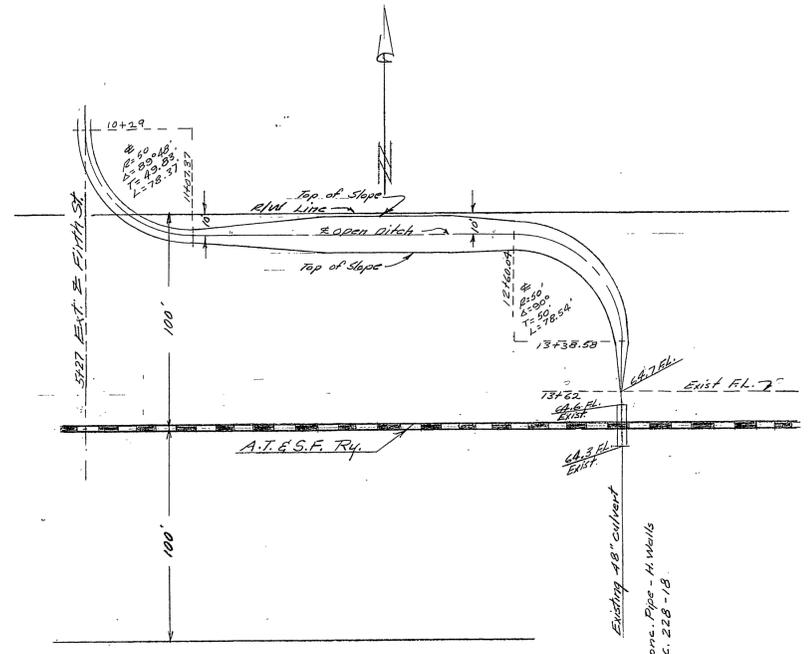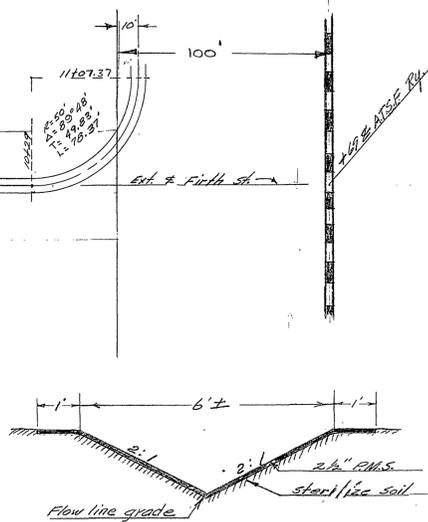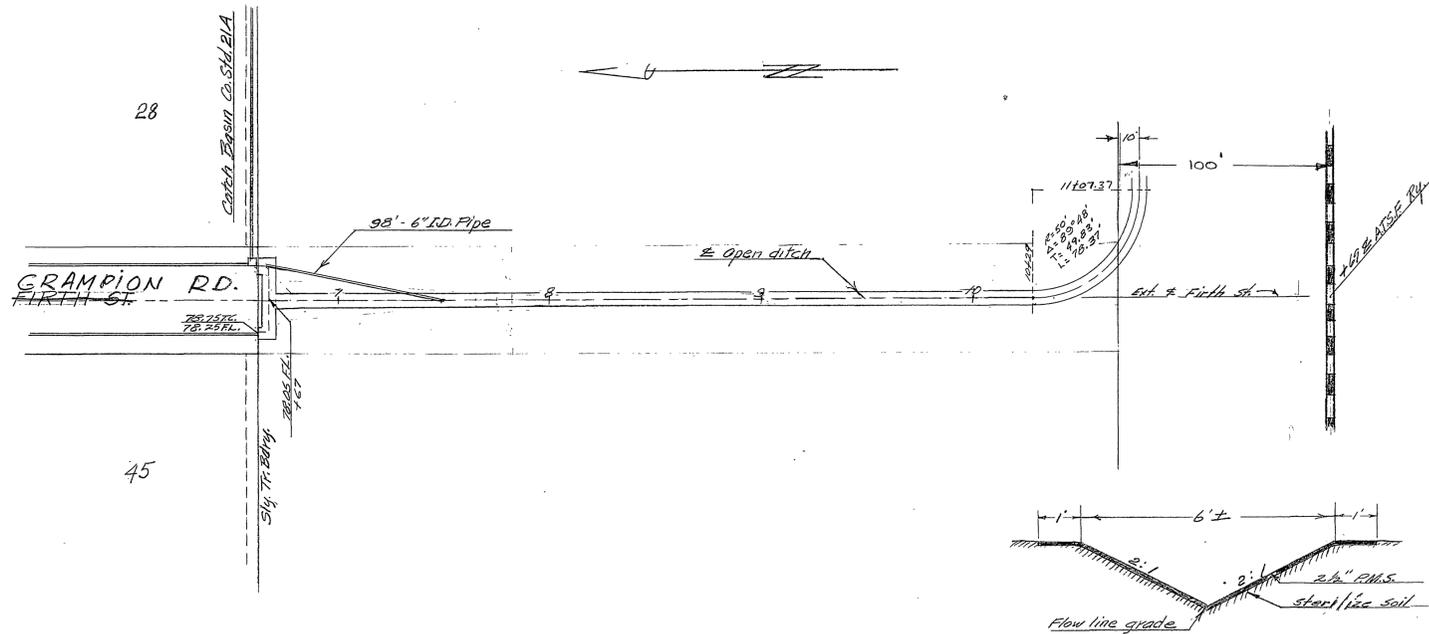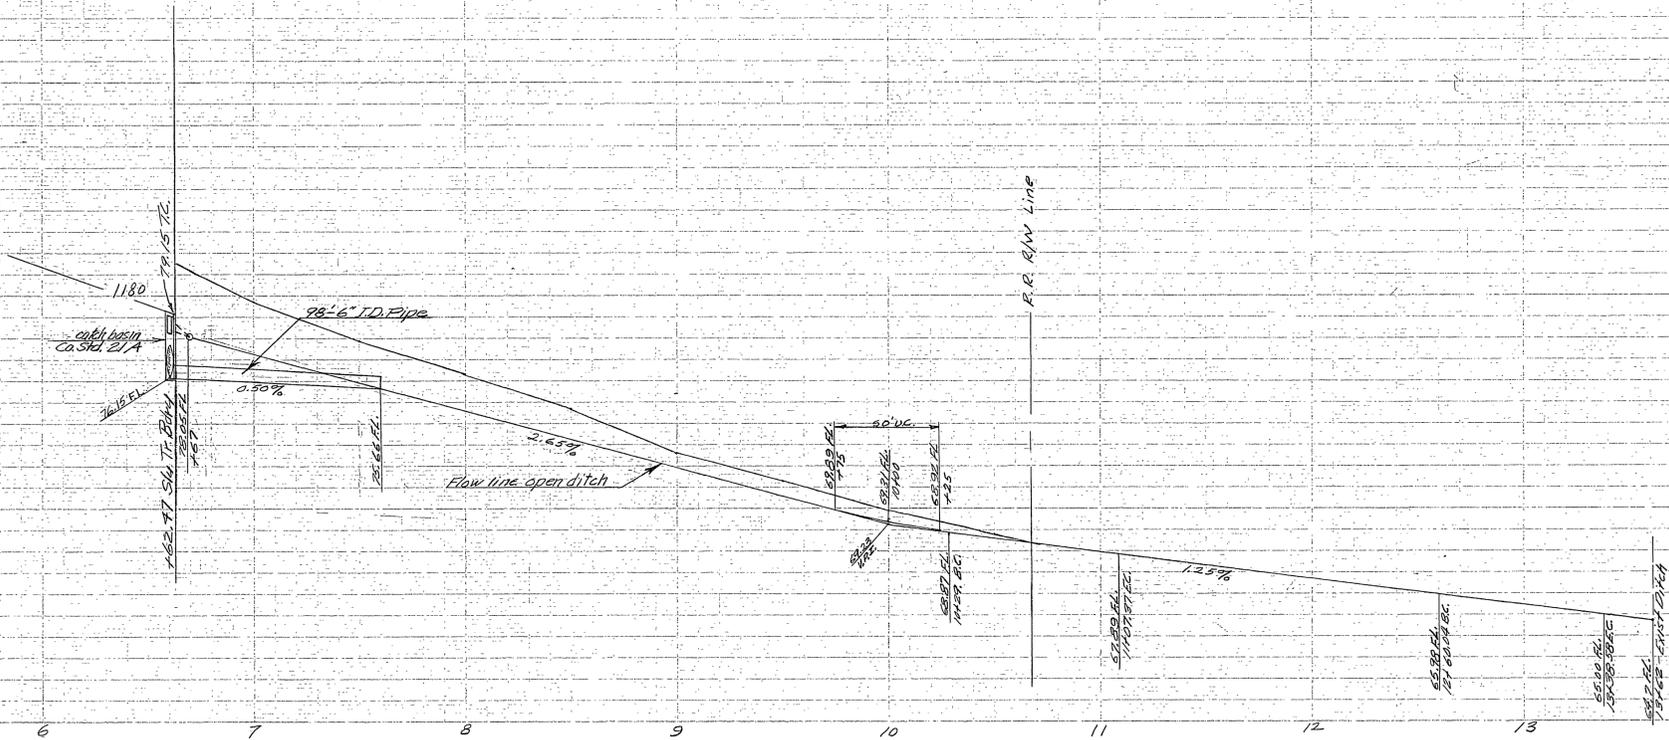

NOTE:
 Estimated runoff using
 County standard of 0.5 cfs
 per acre of subdivision is
 5 cfs.

Sta. 6348+50.5
 1" = 4' x 32' 0" Culvert Pipe - H. Wells
 Comp. 12-18-18 P.H.C. 228-18

J. F. DAVIDSON - CIVIL ENGINEER
 R.E. NO. 862
 RIVERSIDE, CALIFORNIA
 APPROVED BY: *[Signature]* DATE 4-26-56

PLAN AND PROFILE
 DRAINAGE DETAILS
 HIGHLANDERS VILLAGE
 TRACT
 HORIZ. SCALE 1"=40' VERT. SCALE 1"=4'

APPROVED BY: *[Signature]* NO. _____
 FOR ROAD COMMISSIONER
 RIVERSIDE COUNTY, CALIF.
 DATE 5-21-56 SHEET 6 OF 6 SHEETS