


248

CA 3

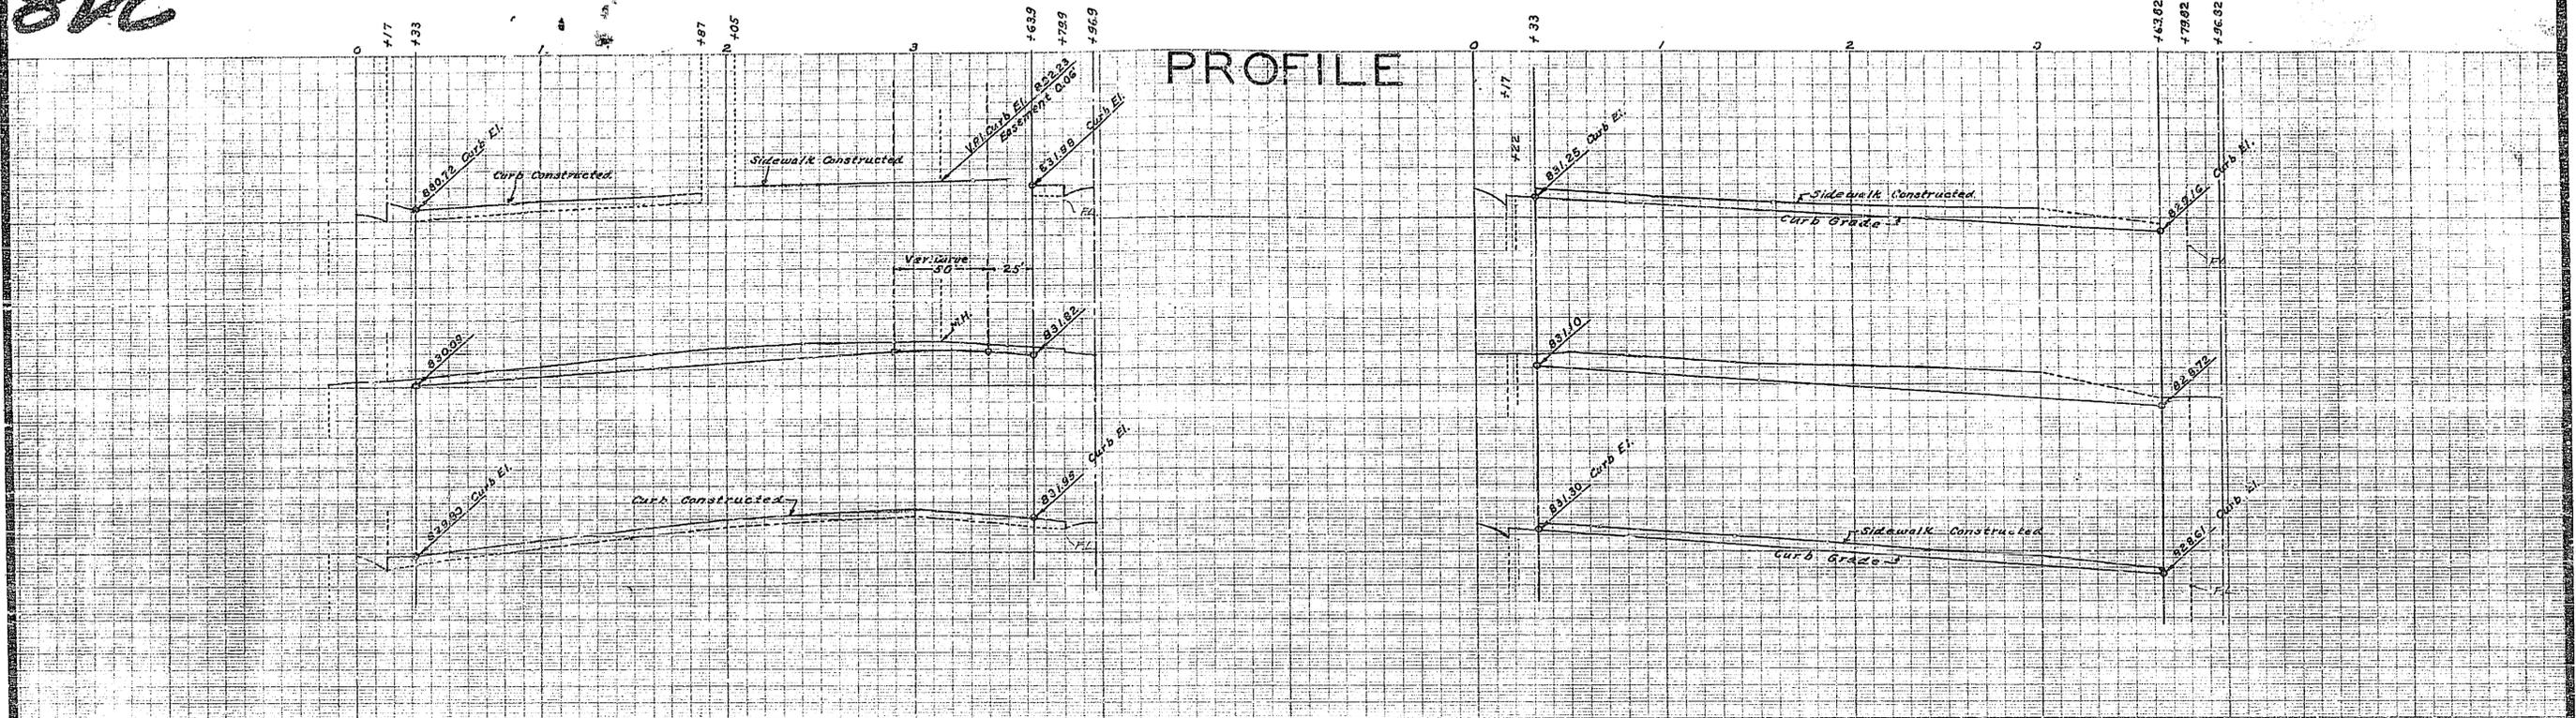

PLAN AND PROFILE

OF THE PROPOSED IMPROVEMENT OF

CEDAR STREET

BETWEEN TENTH STREET AND TWELFTH STREET

ENG. DEPT. CITY OF RIVERSIDE 1935.


CITY (U. S. G. S.) DATUM PLANE

FIELD BOOK 309 PAGES 33, 34

Constructed by St. Dept 1936

APPROVED AND ADOPTED BY THE MAYOR AND COUNCIL OF THE CITY OF RIVERSIDE THIS 4TH DAY OF JUNE 1935.

[Signature]
CITY CLERK, CITY OF RIVERSIDE.

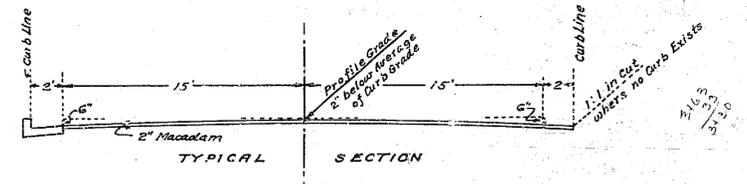

SCALE HOR. 1"=40' VER. 1"=4'

PLAN

