

PLAN


STREET

GAG: CANAL

FRAME 1 OF 2

251

PROFILE

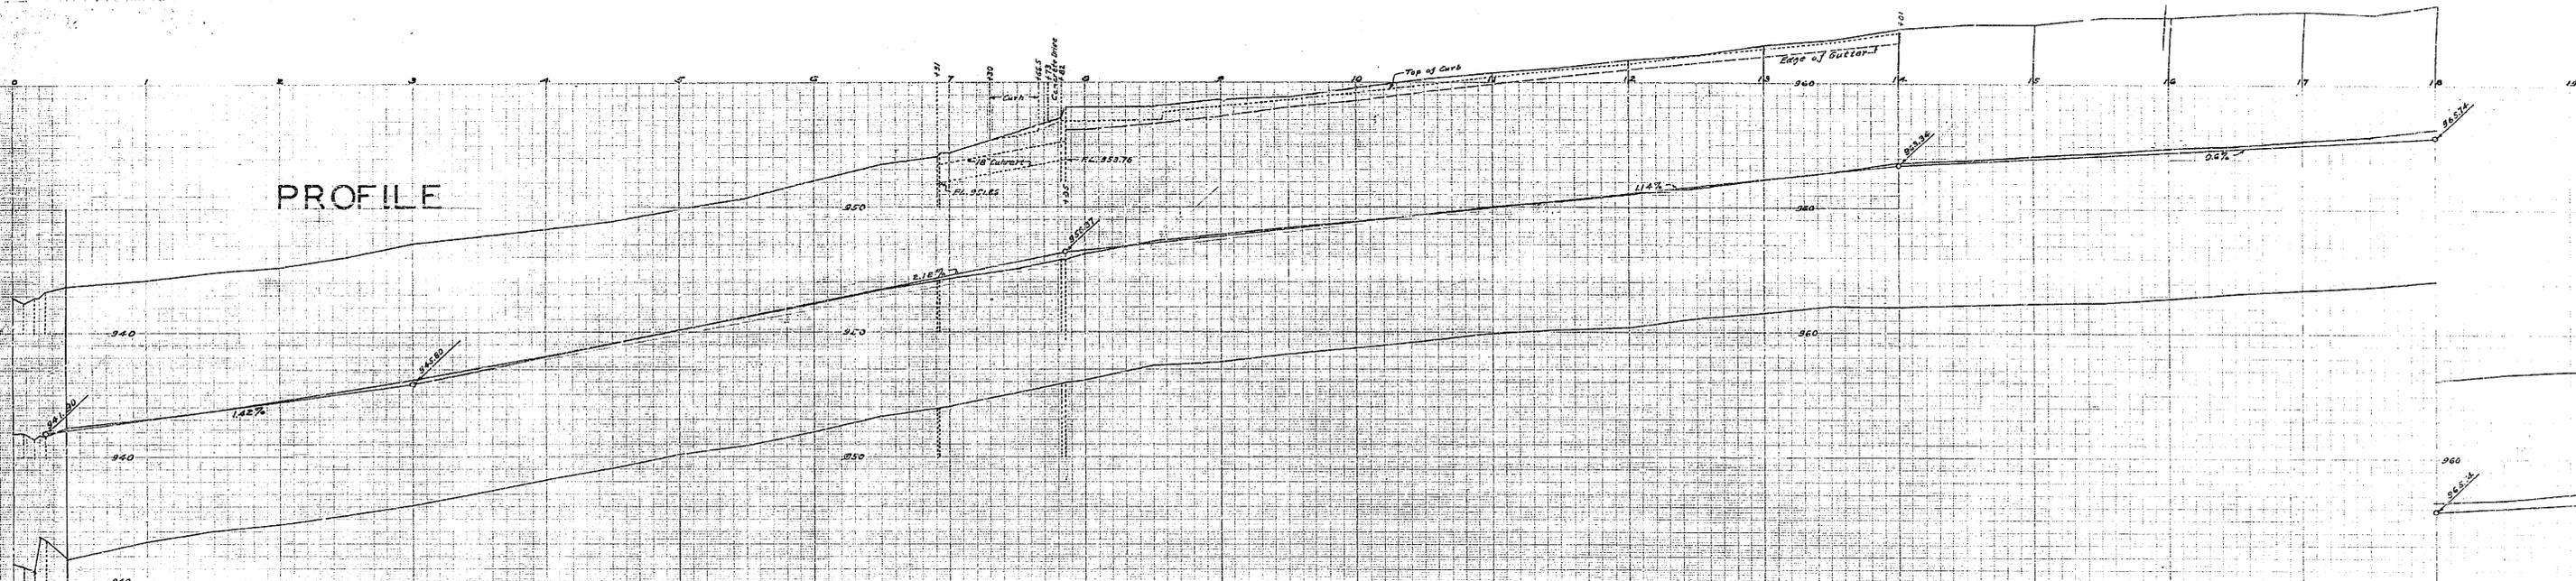

PLAN AND PROFILE
OF THE PROPOSED IMPROVEMENT OF
ADAMS STREET

BETWEEN DUFFERIN AVE. & GAGE CANAL

ENG. DEPT. CITY OF RIVERSIDE 1935


CITY (U.S.G.S) DATUM PLANE 1925

FIELD BOOK 270 PAGES 4-51
Const. by St. Dept. 1935

APPROVED AND ADOPTED BY THE MAYOR
AND COUNCIL OF THE CITY OF RIVERSIDE
THIS 4TH DAY OF JUNE 1935.

J. J. [Signature]
CITY CLERK, CITY OF RIVERSIDE.

SCALE: HOR. 1"=40'
VER. 1"=4'

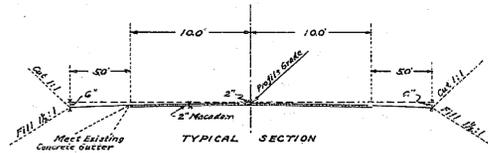

PLAN

