
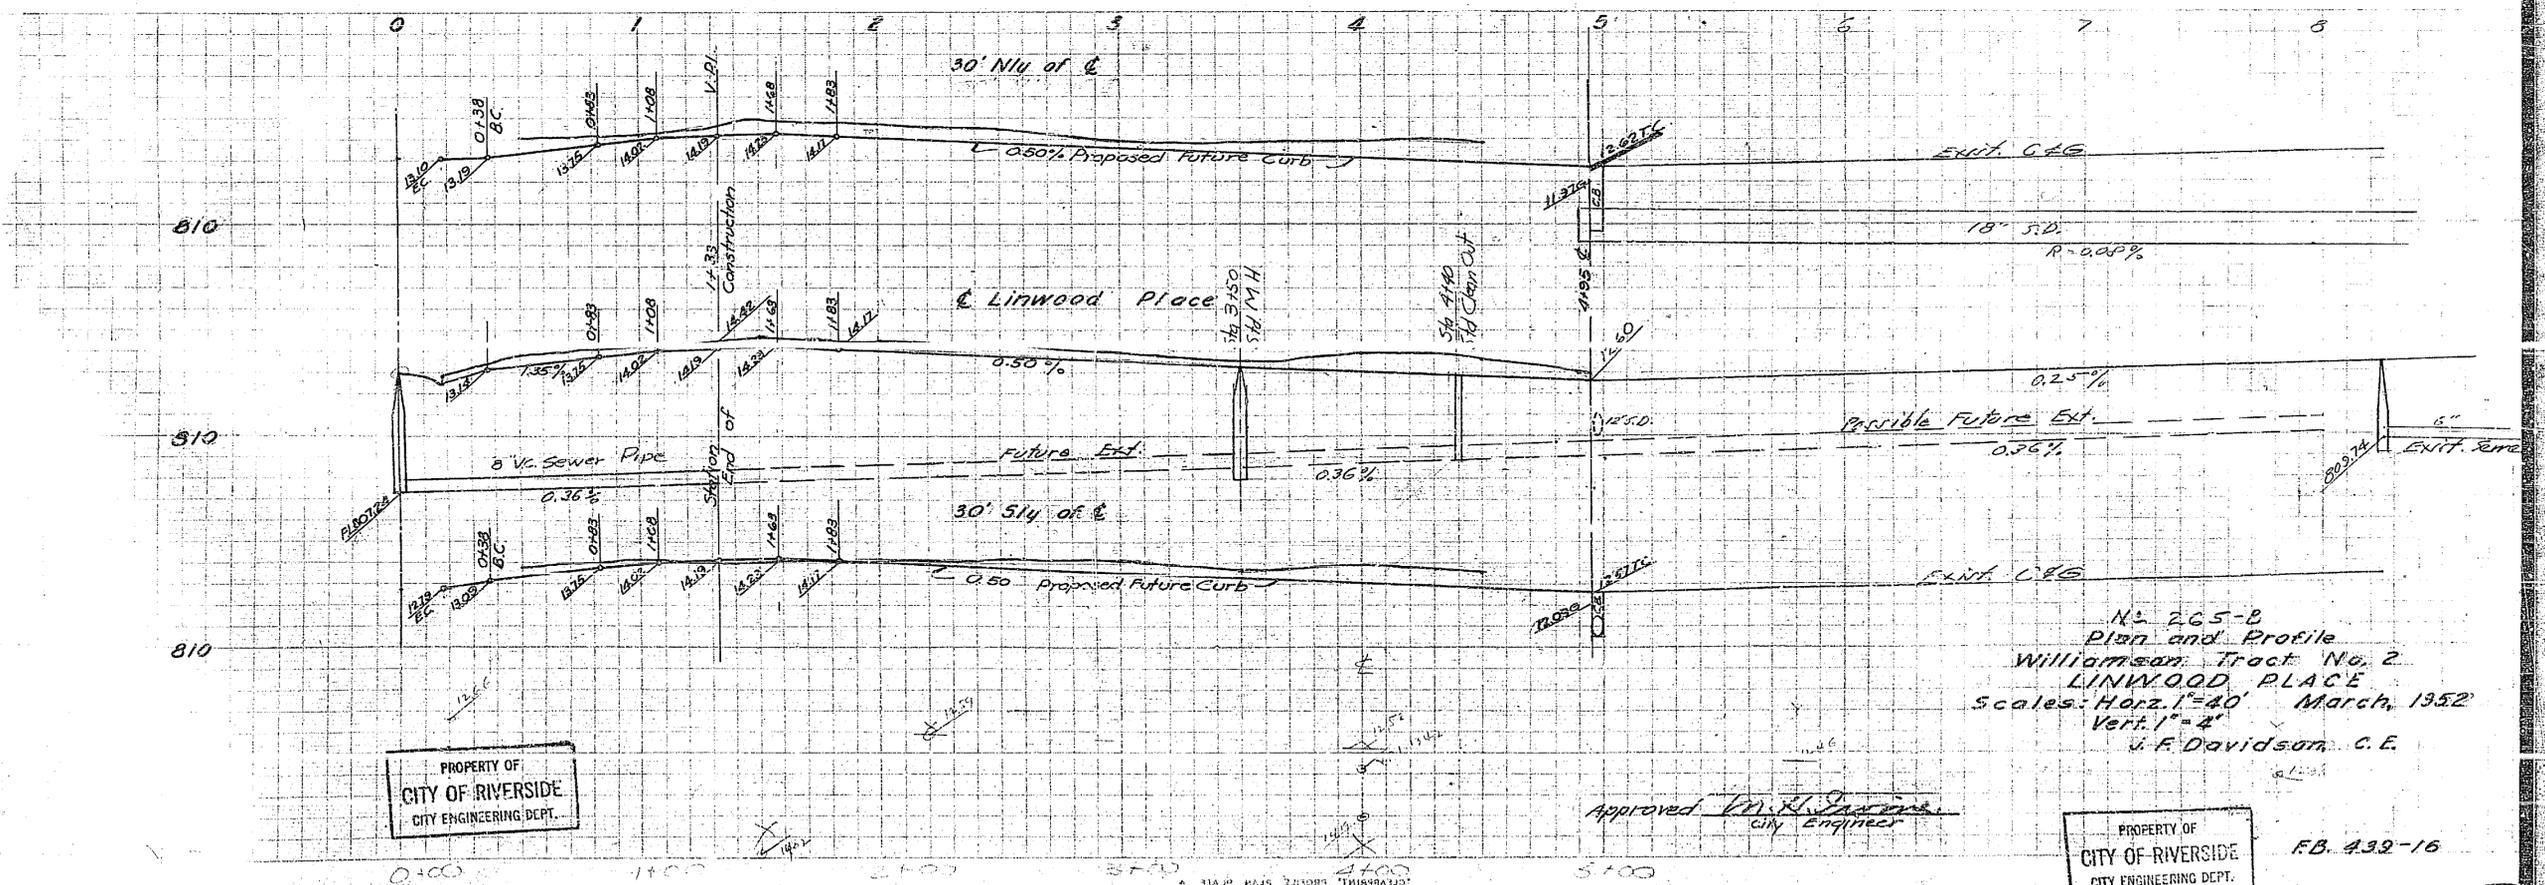
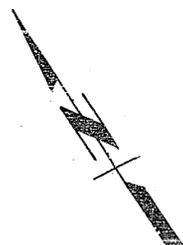


PROPERTY OF
CITY OF RIVERSIDE
CITY ENGINEERING DEPT.

PROPERTY OF
CITY OF RIVERSIDE
CITY ENGINEERING DEPT.

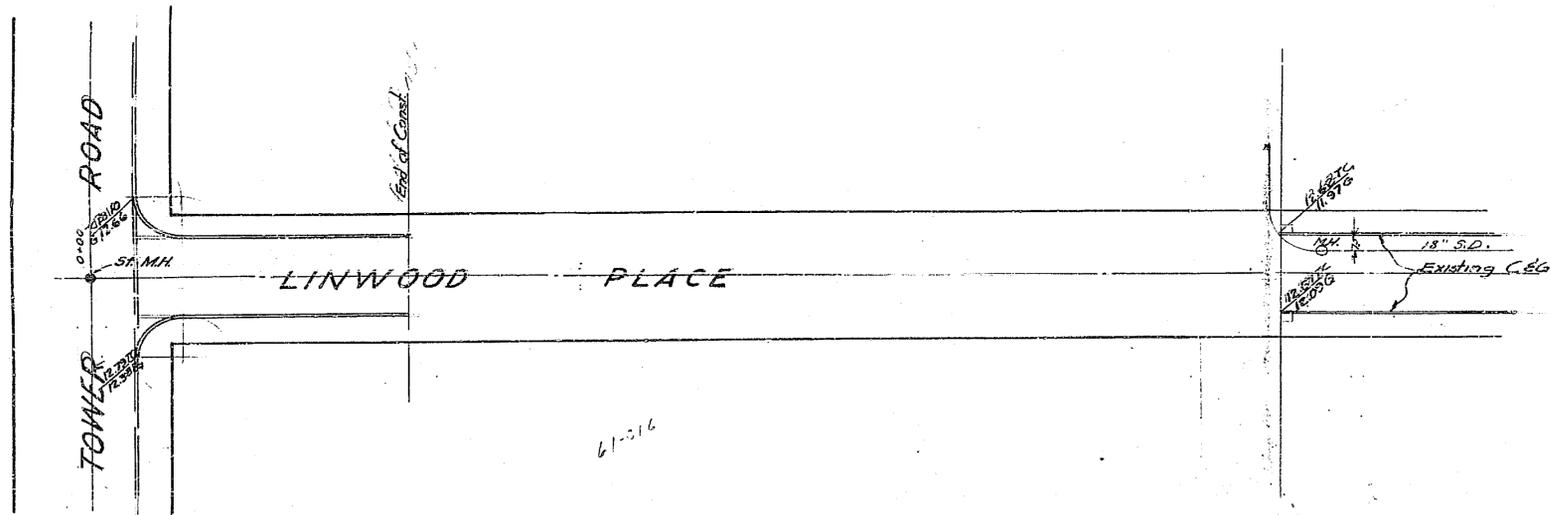

No. 265-B
Plan and Profile
Williamson Tract No. 2
LINWOOD PLACE
Scales: Horiz. 1"=40' March, 1952
Vert. 1"=4'
J. F. Davidson, C.E.

Approved *J. F. Davidson*
City Engineer

PROPERTY OF
CITY OF RIVERSIDE
CITY ENGINEERING DEPT.

PROPERTY OF
CITY OF RIVERSIDE
CITY ENGINEERING DEPT.

FB. 432-16

265B

MADE IN U.S.A.
COPYRIGHT, PAPER PLAN DATE
1952