

When recorded mail to:

City Clerk's Office
City of Riverside
City Hall, 3900 Main Street
Riverside, California 92522



S	R	U	PAGE	SIZE	DA	MISC	LONG	RFD	COPY
1			4						
M	A	L	465	426	PCOR	NCOR	SMF	NCHD	EXAM
CLN 46					T:		CTY	UNI	521

Project: 3893, 3879, 3961 Third Street
APNS: 213-071-006, 007 and 008

DX-1625



GRANT DEED

FOR VALUABLE CONSIDERATION, receipt of which is hereby acknowledged, the CITY OF RIVERSIDE, a California charter city and municipal corporation, who acquired title from the former Redevelopment Agency of the City of Riverside for holding asset purposes only and the CITY OF RIVERSIDE AS SUCCESSOR AGENCY TO THE REDEVELOPMENT AGENCY OF THE CITY OF RIVERSIDE, a public body corporate and politic, as Grantor, does hereby grant to THE HOUSING AUTHORITY OF THE CITY OF RIVERSIDE, the real property as described in Exhibit "A" attached hereto and incorporated herein by this reference, located in the City of Riverside, County of Riverside, State of California.

Dated: October 4, 2012

CITY OF RIVERSIDE, a California charter city and municipal corporation

By: Deanna Lorson
Deanna Lorson, Assistant City Manager
for Scott C. Barber, City Manager

CITY OF RIVERSIDE AS SUCCESSOR AGENCY TO THE REDEVELOPMENT AGENCY OF THE CITY OF RIVERSIDE, a public body corporate and politic

By: Deanna Lorson
Deanna Lorson, Assistant City Manager
for Scott C. Barber, City Manager acting on behalf of the Successor Agency to the Redevelopment Agency of the City of Riverside

Attest:

By: Sherry Marton
City Clerk

Attest:

By: Sherry Marton
City Clerk, Acting on behalf of the Successor Agency

Approved as to form:

By: Mark Smith
Deputy City Attorney

Approved as to form:

By: Mark Smith
Successor Agency General Counsel

EXHIBIT "A"

APN: 213-071-006, 007 & 008
FEE SIMPLE INTEREST


That certain real property in the City of Riverside, County of Riverside, State of California described as follows:

Lots 7, 8 and 9 of C.H. Greenshaw's Resubdivision of Block 2, Range 8 on file in Book 5 of Maps at Page 156 thereof, Records of Riverside County, California.

This description was prepared by me or under my direction in conformance with the requirements of the Land Surveyors Act.

 6/28/10 Date Prep. E.V.
Mark S. Brown, L.S. 5655
License Expires 9/30/11



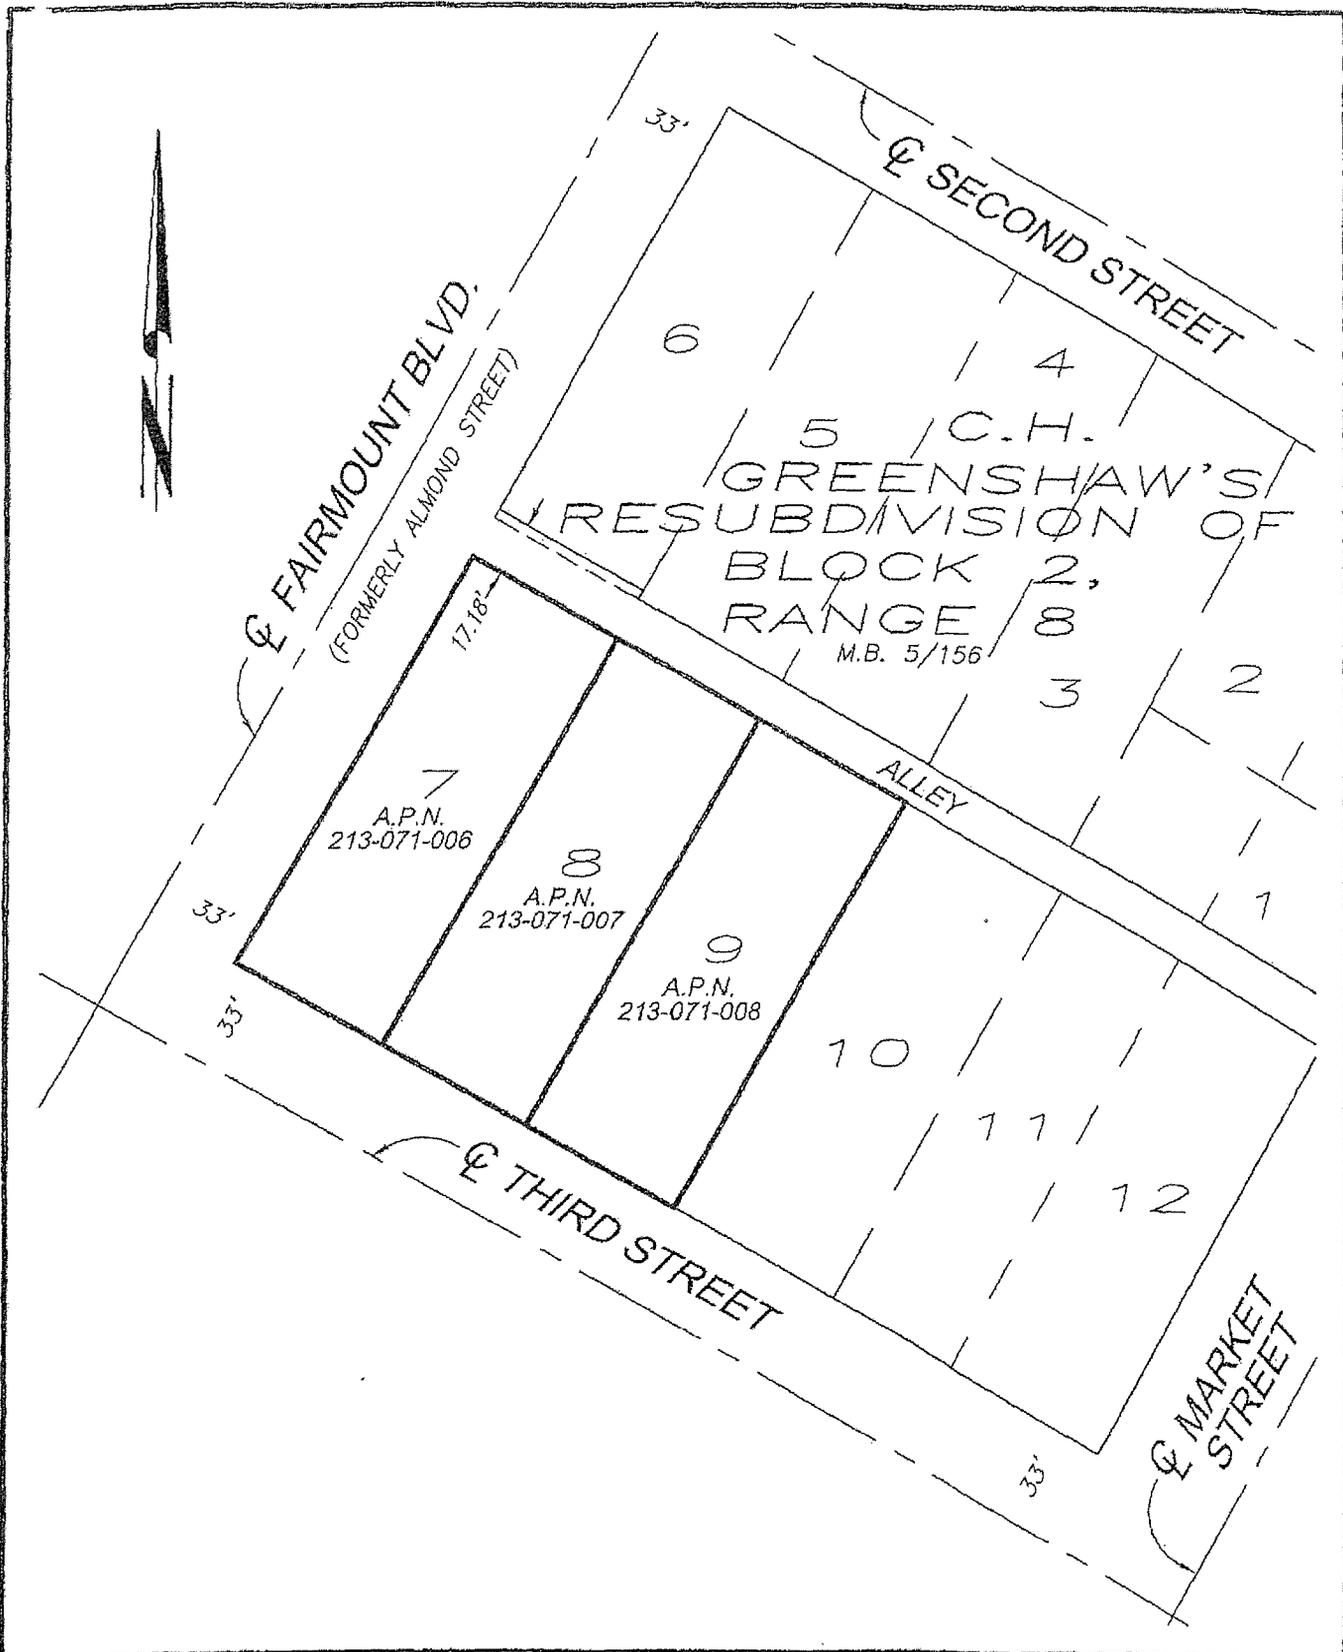

• CITY OF RIVERSIDE, CALIFORNIA •

THIS PLAT IS SOLELY AN AID IN LOCATING THE PARCEL(S) DESCRIBED IN THE ATTACHED DOCUMENT. IT IS NOT A PART OF THE WRITTEN DESCRIPTION THEREIN.

SHEET 1 OF 1

SCALE: 1" = 60'

DRAWN BY: EV

DATE: 4/14/10

SUBJECT: LOTS 7, 8 & 9 - C.H. GREENSHAW'S



2012-0481938
10/09/2012 04:26P
4 of 4

DX1625