

File Copy

Riverside Ave Esde

GRANT DEED

1
2
3
4
5
6
7
8
9
10
11
12
13
14
15
16
17
18
19
20
21
22
23
24
25
26
27
28
29
30
31
32

THIS INSTRUMENT, made and entered into on the _____ day of _____
in the year of our Lord, Nineteen Hundred and Fifty-six, by and between
George B. Crafts, ^{Widow} a ~~married woman~~, as her separate property; ~~Murray F.~~
~~Crafts, her husband;~~ ^{Pillitter} Paul Pillitter and Frances Pillitter, husband and
wife as joint tenants and Bert Leap and Elizabeth Leap, husband and wife
as joint tenants,

parties of the first part, and the CITY OF RIVERSIDE, a municipal corporation
of the State of California, party of the second part:


WITNESSETH: That the above named parties of the first part,
owners of property described below, and whose signatures are attached hereto,
for and in consideration of the sum of One Dollar (\$1.00), lawful money of
the United States of America, to them in hand paid by the party of the
second part, receipt whereof is hereby acknowledged, do by these presents
grant, bargain, sell and convey each to the extent of their interest to the
party of the second part, for use as a PUBLIC STREET, all that certain real
property situated in the City of Riverside, County of Riverside, State of
California, and more particularly described as follows:

The Westerly thirteen feet (13.0') of Lots 5, 6, 7 and 8,
Fairview Heights, as shown on a Map recorded in Map Book 11,
Page 50, Records of Riverside County, California.

THE GRANTORS understand that the present intention of the grantee
of the lands hereby conveyed in fee is to construct and maintain thereon a
City street.

PLAT SHOWING
 LAND TO BE ACQUIRED
 FOR THE WIDENING OF
 RIVERSIDE AVENUE

SCALE: 1" = 100'

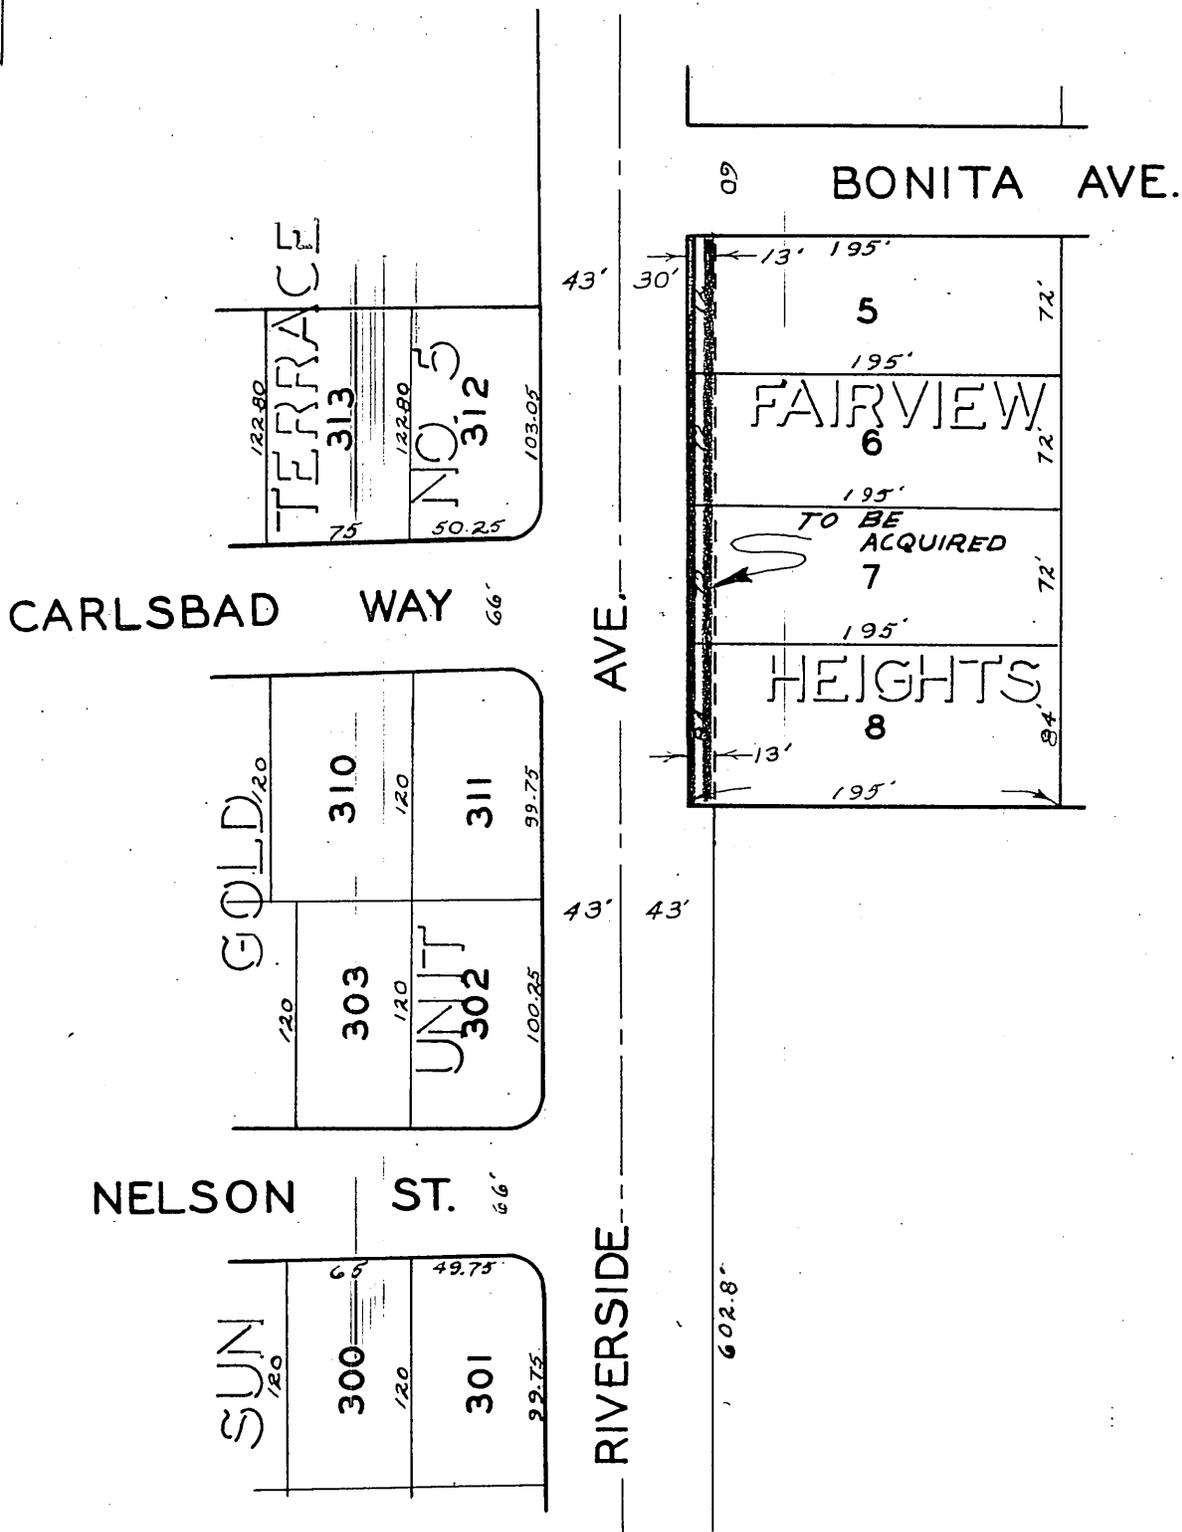

DPAW
ON MADS.
LOK

2864

RESOLUTION NO. 7221

RESOLUTION OF THE CITY COUNCIL OF THE CITY OF RIVERSIDE,
CALIFORNIA, ACCEPTING A DEED.

1
2
3
4
5
6
7
8
9
10
11
12
13
14
15
16
17
18
19
20
21
22
23
24
25
26
27
28
29
30
31
32

BE IT RESOLVED, that a Grant Deed dated May 10, 1956, executed by George B. Crafts, Paul Pillitter, Frances Pillitter, Bert Leap and Elizabeth Leap, granting to the City of Riverside, for use as a public street, the westerly 13 feet of Lots 5, 6, 7 and 8, Fairview Heights, as shown on a map recorded in Map Book 14, Page 50, Records of Riverside County, California, be, and the same is hereby officially accepted.

ADOPTED by the City Council, signed by the Mayor and attested by the City Clerk this 15th day of May, 1956.

Custer A. Chamberlain
Mayor Pro Tempore of the City of
Riverside.

ATTEST:

W. G. Waite
City Clerk of the City of Riverside

I, W. G. Waite, City Clerk of the City of Riverside, California, hereby certify that the foregoing resolution was duly and regularly introduced and adopted by the City Council of said City, at its meeting held on the 15th day of May, 1956, by the following vote:

Ayes: Councilmen Bergin, Bonnett, Voris and Chamberlain.

Noes: None.

Absent: Councilmen Backstrand, O'Neill and Smutz.

IN WITNESS WHEREOF, I have hereunto set my hand and affixed the official seal of the City of Riverside, California, this 15th day of May, 1956.

W. G. Waite
City Clerk of the City of Riverside