




# PLAT

## LAND TO BE ACQUIRED FOR WIDENING CENTRAL AVE.

STREETER AVE.

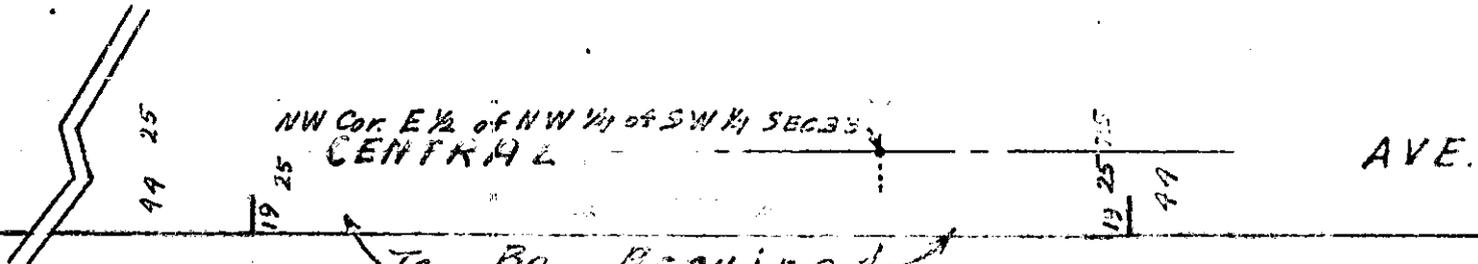

NW Cor. E 1/2 of NW 1/4 of SW 1/4 SEC. 35  
CENTRAL

To Be Required

- Haskinson, Elzira
- Hershey, John W. Jr.
- McProud, [unclear]
- MacGilKroy,
- Geo. D. & Phila. E.
- Maddy, Carl H. &
- Milard O.

SCALE 1"=100'

N

D/W  
Jury

1  
2  
3  
4  
5  
6  
7  
8  
9  
10  
11  
12  
13  
14  
15  
16  
17  
18  
19  
20  
21  
22  
23  
24  
25  
26  
27  
28  
29  
30  
31  
32

RESOLUTION NO. 7929

RESOLUTION OF THE CITY COUNCIL OF THE CITY OF RIVERSIDE, CALIFORNIA, ACCEPTING A DEED

\*\*\*

IT IS RESOLVED, that a Grant Deed, dated July 23, 1957, executed by Anna C. McProud, George D. MacGillivray and Phila E. MacGillivray, granting to the City of Riverside, a municipal corporation, for use as a public street, the southerly 19 feet of the northerly 44 feet of the easterly 198 feet of the East  $\frac{1}{2}$  of the North  $\frac{1}{2}$  of the West  $\frac{1}{2}$  of the northwest  $\frac{1}{4}$  of the southwest  $\frac{1}{4}$  of Section 31, T2S, R5W, S1E41, as shown by map on file in Book 2, Page 2 of Maps, Records of San Bernardino County, California, be, and the same is hereby, officially accepted.

ADOPTED by the City Council, signed by the Mayor and attested by the City Clerk this 1st day of October, 1957.

E. J. Sales  
Mayor of the City of Riverside

ATTEST:

A. G. White  
City Clerk of the City of Riverside

I, W. G. White, City Clerk of the City of Riverside, California, hereby certify that the foregoing resolution was duly and regularly introduced and adopted by the City Council of said City, at its meeting held on the 1st day of October, 1957, by the following vote:

Ayes: Councilmen Backstrand, Bergin, Bonnett, Johnson, O'Neill, Smutz and Voris.

Noes: None.

Absent: None.

IN WITNESS WHEREOF, I have hereunto set my hand and affixed the official seal of the City of Riverside, California, this 1st day of October, 1957.

W. G. White  
City Clerk of the City of Riverside