

E A S E M E N T

THIS INDENTURE, made this 8th day of July, 1957 by and between EMMETT C. BAILEY and ETHEL BAILEY, parties of the first part, and the CITY OF RIVERSIDE, a Municipal Corporation, in the County of Riverside, State of California, party of the second part;

WITNESSETH:

THAT in consideration of the sum of One Dollar lawful money of the United States to the parties of the first part in hand paid by the party of the second part, receipt whereof is hereby acknowledged, said parties of the first part do by these presents grant unto the said party of the second part, its successors and assigns, a right-of-way and easement for the construction, maintenance, operation, inspection, repair, replacement and removal of electric lines and telephone lines and cables, including such additional lines as said grantee may from time to time in future require, upon and by means of one line of poles, with supporting structures, cross-arms, wires, guys, anchors, fixtures, and appurtenances, for the transmission of electric energy for any and all purposes for which the same may be used, and communication purposes upon, over, and across that certain real property situate in the County of Riverside, State of California, described as follows:

The West 5 feet of Lot 36, Block 7 of Tibbetts Tract, as recorded in Book 4, Page 91 of Maps, records of Riverside County, California. Also a 5 foot air easement only; over the South 5 feet of the above described Lot 36.

TOGETHER WITH the right of entry upon said premises over and across which said easement and right-of-way is granted, for the purposes of installing, maintaining and repairing said poles, lines, wires, and equipment, and to enjoy the use of said easement and right-of-way free and clear of buildings, trees and other obstructions.

It is agreed that the provisions of this easement will be affected in such a manner as not to interfere with the use of the zoned parking area and driveways.

IN WITNESS WHEREOF the said parties of the first part have hereunto set their hands the day and year first above written.

/s/ Emmett C. Bailey

/s/ Ethel H. Bailey

STATE OF CALIFORNIA)
COUNTY OF RIVERSIDE) ss

On this _____ day of _____ 19____, before me the undersigned, a Notary Public in and for said County, personally appeared _____ and _____, known to me to be the persons whose names are subscribed to the foregoing instrument and acknowledged that they executed the same.

WITNESS my hand and Official Seal.


Notary Public in and for said
County and State.

Approved as to Description:

General Manager

Approved as to Form:

City Attorney
City of Riverside

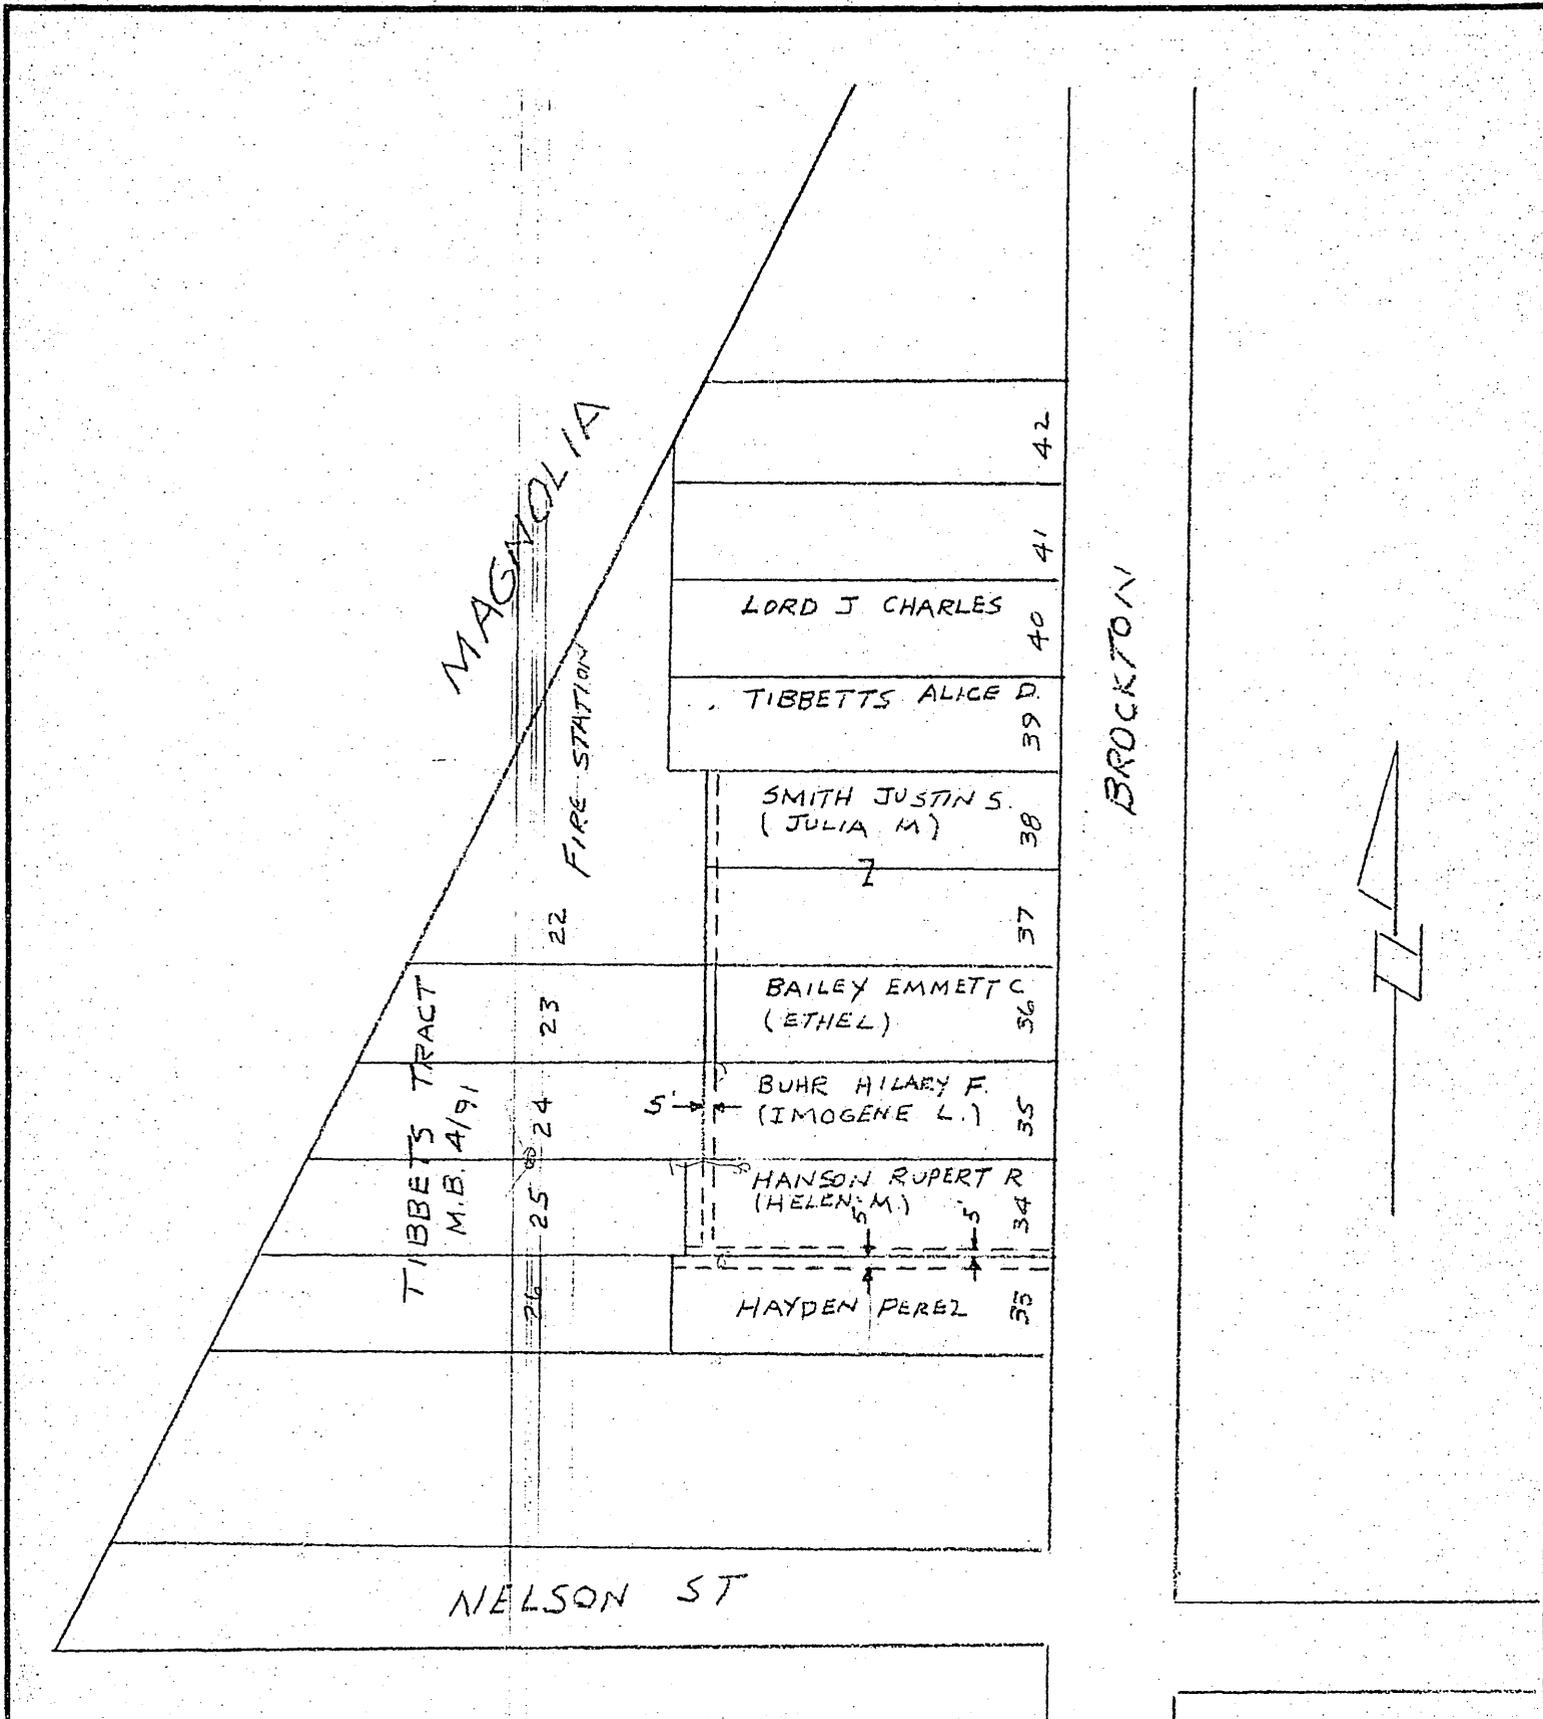

SCALE	1" = 100'	DRAWN	D.M.	CITY OF RIVERSIDE DEPARTMENT OF PUBLIC UTILITIES
DATE	6-24-57	CHECKED		
C. O. No.		APPROVED		DRAWING NO.
APPRVD	REVISIONS	DATE	F. B. No.	DEPT.

3154