




STATE OF CALIFORNIA  
COUNTY OF RIVERSIDE

} ss.

On this 17th day of MAY, in the year 1983,  
before me, the undersigned, a Notary Public in and for said State, personally appeared  
\*\*\* LOUIS F. PARKER AND ALBERTA F. PARKER \*\*\*

105983

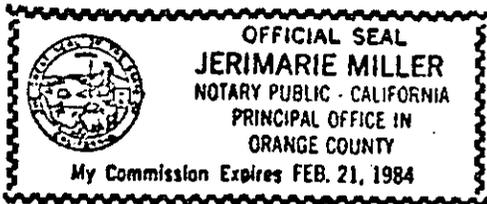

\_\_\_\_\_, personally known to me  
(or proved to me on the basis of satisfactory evidence) to be the person whose name  
\_\_\_\_\_, are subscribed to the within instrument, and acknowledged to me that they  
executed it.

WITNESS my hand and official seal.

*Jerimarie Miller*

Notary Public in and for said State.

JERIMARIE MILLER

ACKNOWLEDGMENT - General - Wolcotts Form 233CA - Rev. 5-82  
©1982 WOLCOTTS, INC.

Dated May 17, 1983

*Louis F. Parker*

LOUIS F. PARKER

*Alberta F. Parker*

ALBERTA F. PARKER

APPROVED AS TO FORM  
*Ronald M. Christian*  
SENIOR DEPUTY CITY ATTORNEY

CONSENT TO RECORDATION


THIS IS TO CERTIFY that the interest in real property conveyed by the within instrument to the City of Riverside, California, a municipal corporation, is hereby accepted by the undersigned officer on behalf of the City Council of said City pursuant to authority conferred by Resolution No. 14883 of said City Council adopted on January 25, 1983, and the grantee consents to the recordation thereof by its duly authorized officer.

Dated 5/27/83

*William H. Sawyer*  
Property Services Manager  
Title

105983

SW 1/4 SW 1/4 SE 1/4  
SEC 33. T2S R5W  
SBM

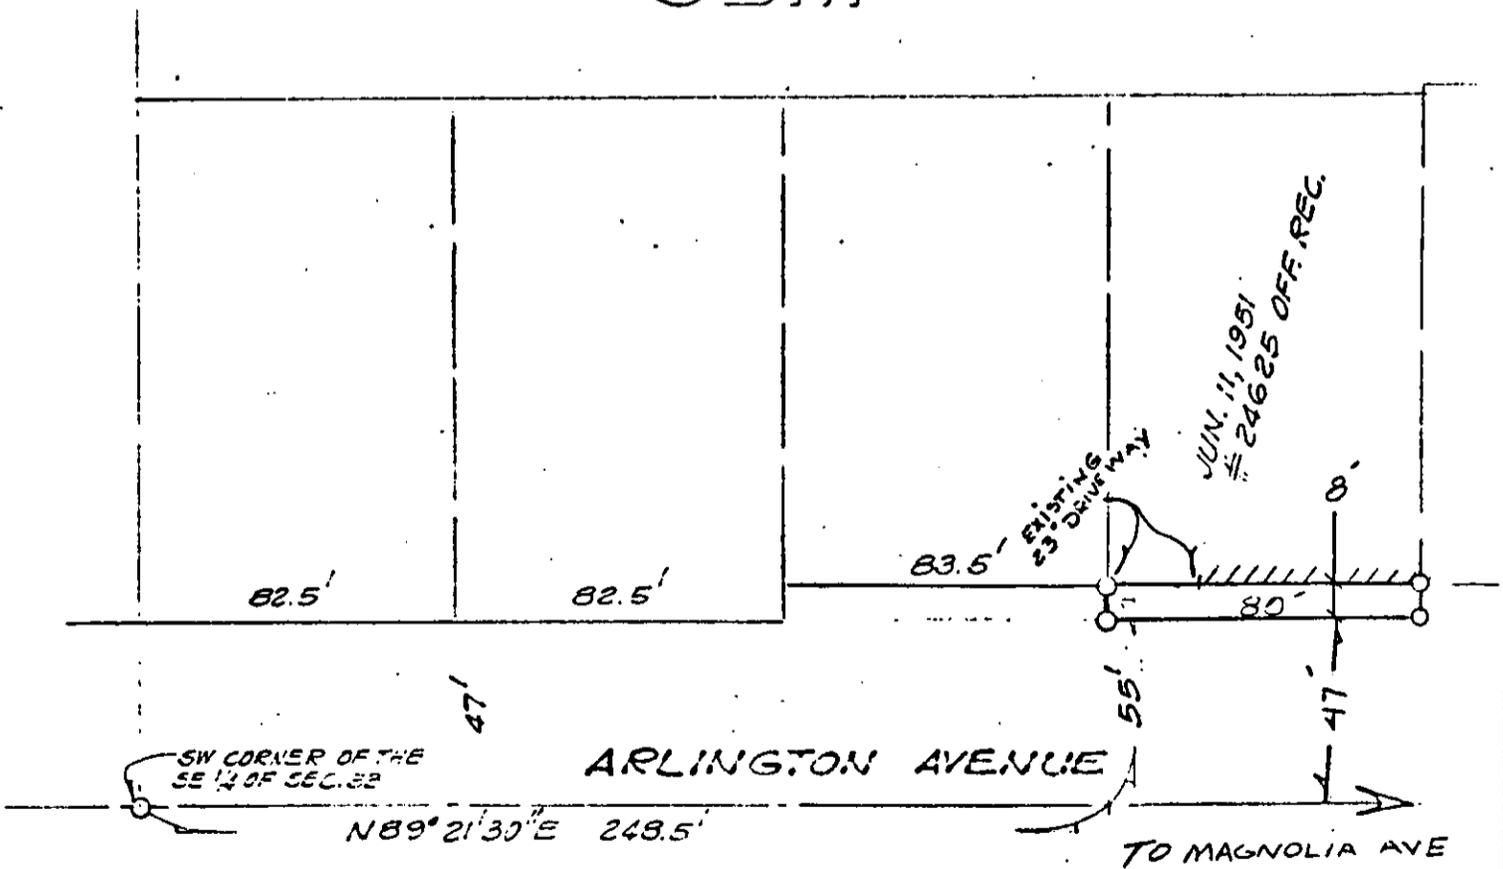

||||| - INDICATES VEHICULAR ACCESS RIGHTS WAIVED

REVISED 5/12/83 DF

• CITY OF RIVERSIDE, CALIFORNIA •

THIS PLAT IS SOLELY AN AID IN LOCATING THE PARCEL(S) DESCRIBED IN THE ATTACHED DOCUMENT. IT IS NOT A PART OF THE WRITTEN DESCRIPTION THEREIN.

SHEET 1 OF 1

SCALE: 1" = 50'

DRAWN BY GS DATE 5/12/83

SUBJECT N-1-189, 4S ARLINGTON AVE.

10611