

REQUEST FOR RECORDATION

Request of City Clerk for recordation of this
Instrument, and return to,
City Clerk, City Hall, 3900 Main Street
Riverside, CA 92522.

212727

RECEIVED FOR RECORD
Min. Past. of Clerk
At Request of
City Clerk
Book 1983, Page 212727

OCT 13 1983

Recorded in Official Records
of Riverside County, California

William E. Emery
Recorder
Fees \$

1
2
3
4
5
6
7
8
9
10
11
12
13
14
15
16
17
18
19
20
21
22
23
24
25
26
27
28
29
30
31
32

RESOLUTION NO. 15138

A RESOLUTION OF THE CITY COUNCIL OF THE CITY OF RIVERSIDE, CALIFORNIA, ACCEPTING CERTAIN ONE-FOOT BARRIER STRIPS WITHIN TRACT NO. 6537 AND TRACT NO. 6537-2 (WHICH BARRIER STRIPS ADJOIN TRACT NO. 7110-1) FOR STREET PURPOSES TO BE KNOWN AS A PORTION OF JURUPA AVENUE.

10725

BE IT RESOLVED by the City Council of the City of Riverside, California, that the following one-foot barrier strips are hereby accepted to public use for street purposes to be known as a portion of Jurupa Avenue:

Parcel 1

Lot "F" (1 foot barrier strip) of Tract No. 6537-2, as shown by map on file in Book 86 of Maps, at Pages 49 and 50 thereof, Records of Riverside County, California;

Excepting therefrom that portion described as follows:
Beginning at the most northerly corner of Lot 45 of said Tract No. 6537-2;
Thence North 30° 02' 16" East along the northwesterly line of said Lot F, a distance of 54.00 feet;
Thence South 59° 57' 44" East along the southwesterly line of said Lot F, a distance of 1.00 foot;
Thence South 30° 02' 16" West, a distance of 54.00 feet to a point in the northeasterly line of said Lot 45;
Thence North 59° 57' 44" West along said northeasterly line, a distance of 1.00 foot to the point of beginning.

Parcel 2

Lot "G" (1 foot barrier strip) of Tract No. 6537, as shown by map on file in Book 92 of Maps, at Pages 26 and 27 thereof, Records of Riverside County, California.

ADOPTED by the City Council and signed by the Mayor and attested by the City Clerk this 4th day of October, 1983.

Al Brown
Mayor of the City of Riverside

Attest:
Alice A. Hare
City Clerk of the City of Riverside

9-29-83
JW/h

10725

212727

1
2
3
4
5
6
7
8
9
10
11
12
13
14
15
16
17
18
19
20
21
22
23
24
25
26
27
28
29
30
31
32

I, Alice A. Hare, City Clerk of the City of Riverside, California, hereby certify that the foregoing resolution was duly and regularly introduced and adopted by the City Council of said City at its meeting held on the 4th day of October, 1983, by the following vote, to wit:

Ayes: Councilmembers Loveridge, Shepard, Mansfield, Bowers, Buster and Frizzel.



Noes: None.

Absent: Councilmember Digati.

IN WITNESS WHEREOF I have hereunto set my hand and affixed the official seal of the City of Riverside, California, this 4th day of October, 1983.

Alice A. Hare
City Clerk of the City of Riverside

212727

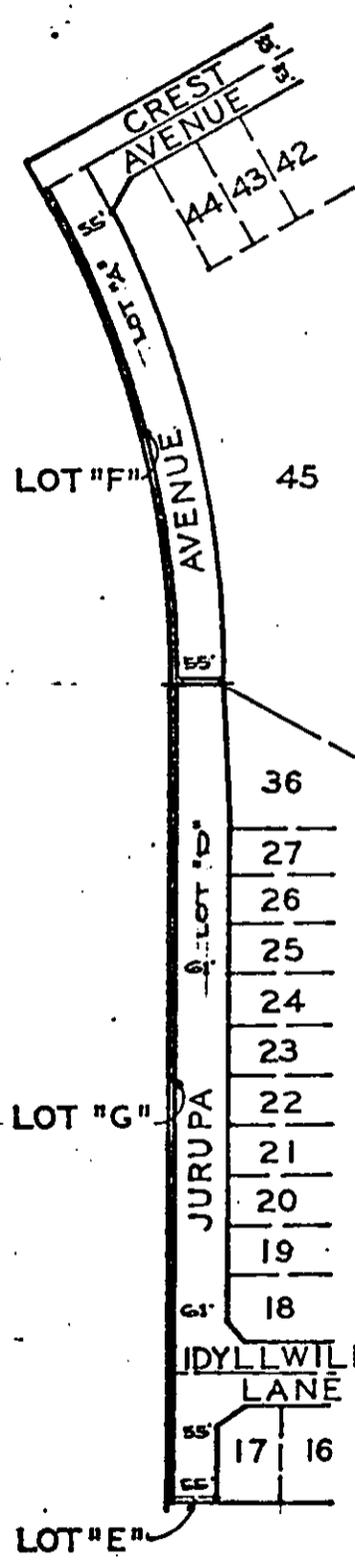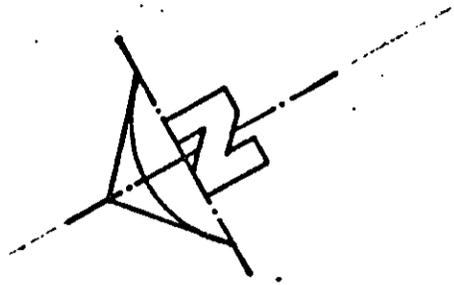

TRACT NO. 6537-2
 M.D. 86/49-50, RIV. CO. REC.

TRACT NO. 6537
 M.B. 92/26-27, RIV. CO. REC.

• CITY OF RIVERSIDE, CALIFORNIA •

THIS PLAT IS SOLELY AN AID IN LOCATING THE PARCEL(S) DESCRIBED IN THE ATTACHED DOCUMENT. IT IS NOT A PART OF THE WRITTEN DESCRIPTION THEREIN.

SHEET 1 OF 1

77-56

SCALE: 1" = 200'

DRAWN BY V.E. DATE // / // / 77

SUBJECT TRACT NO 7110-1

10725