

REQUEST FOR RECORDATION

Request of City Clerk for recordation of this
Instrument, and return to,
City Clerk, City Hall, 3900 Main Street
Riverside, CA 92522

170751

RECEIVED FOR RECORD
AT 11:00 O'CLOCK A.M.
At Request of
City Clerk
Book 1984 Page 170751

AUG - 6 1984

Recorded in Official Records
of Riverside County, California

William J. Starnely
Recorder
Fees \$

1
2
3
4
5
6
7
8
9
10
11
12
13
14
15
16
17
18
19
20
21
22
23
24
25
26
27
28
29
30
31
32

RESOLUTION NO. 15302

A RESOLUTION OF THE CITY COUNCIL OF THE CITY OF RIVERSIDE, CALIFORNIA, MAKING ITS FINDINGS AND DETERMINATIONS IN THE MATTER OF RESOLUTION OF INTENTION NO. 15091; MAKING ITS ORDER CLOSING NINTH STREET TO VEHICULAR TRAFFIC AT A POINT EASTERLY OF OTTAWA AVENUE, AND REPEALING RESOLUTION NO. 15109.

10935

VAC-14-823

WHEREAS on August 9, 1983, the City Council of the City of Riverside adopted Resolution No. 15091 declaring its intention to order the closure of Ninth Street at its intersection with the parking lot located at the corner of University and Chicago Avenues, which portion of Ninth Street is located easterly of Ottawa Avenue, and fixing the time and place of hearing all persons interested in the proposed closure, pursuant to the provisions of the Public Streets, Highways and Service Easements Vacation Law, being Sections 8300 et seq. of Part 3, Division 9 of the Streets and Highways Code of the State of California; and

WHEREAS said proposed closure was submitted to and acted upon by the Planning Commission of the City of Riverside and notice of hearing said resolution was given as provided by said Public Streets, Highways and Service Easements Vacation Law; and

WHEREAS on the day fixed for the hearing the City Council heard and found and hereby finds from all of the evidence submitted that the portion of Ninth Street ordered closed is unnecessary for present or prospective public vehicular access to or from said parking lot; and

WHEREAS Resolution No. 15109 was adopted on September 6, 1983 without specifying that the closure was to vehicular traffic only and that public pedestrian access will be retained;

NOW, THEREFORE, BE IT RESOLVED by the City Council of the City of Riverside, California that Ninth Street at its intersection with the parking lot located at the corner of University and Chicago Avenues, which portion of Ninth Street is located easterly of Ottawa Avenue in the City of Riverside, County of Riverside,

170751

1 State of California, is hereby ordered closed to vehicular traffic.
2 The method and exact location of the vehicular closure shall be
3 determined by the City Engineer in the best interests of the health,
4 welfare and safety of the City, and shall allow pedestrian access
5 to be retained.


6 BE IT FURTHER RESOLVED that the vehicular closure shall
7 occur only after the applicable conditions contained in the Plan-
8 ning Department's report to the legislative body dated March 23,
9 1983 and on file with the City Clerk have been satisfied; and
10 the City Clerk is hereby directed not to record this resolution
11 of closure until the applicable conditions have been satisfied.

12 BE IT FURTHER RESOLVED that Resolution No. 15109 is hereby
13 repealed.

14 ADOPTED by the City Council and signed by the Mayor and
15 attested by the City Clerk this 6th day of March, 1984.

16
17 
18 Mayor of the City of Riverside

19 Attest:

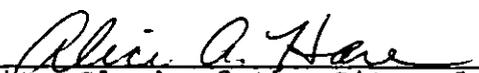20
21 
22 City Clerk of the City of Riverside

32 CT/lm
3/6/84

CITY ATTORNEY
RIVERSIDE
CALIFORNIA

170751

1
2
3
4
5
6
7
8
9
10
11
12
13
14
15
16
17
18
19
20
21
22
23
24
25
26
27
28
28
30
31
32

I, Alice A. Hare, City Clerk of the City of Riverside, California, hereby certify that the foregoing resolution was duly and regularly introduced and adopted by the City Council of said City at its meeting held on the 6th day of March, 1984, by the following vote, to wit:

Ayes: Councilmen Loveridge, Shepard, Bowers, Renck and Digati.


Noes: None.

Absent: Councilmembers Mansfield and Peterson.

IN WITNESS WHEREOF I have hereunto set my hand and affixed the official seal of the City of Riverside, California, this 6th day of March, 1984.

Alice A. Hare
City Clerk of the City of Riverside

170751

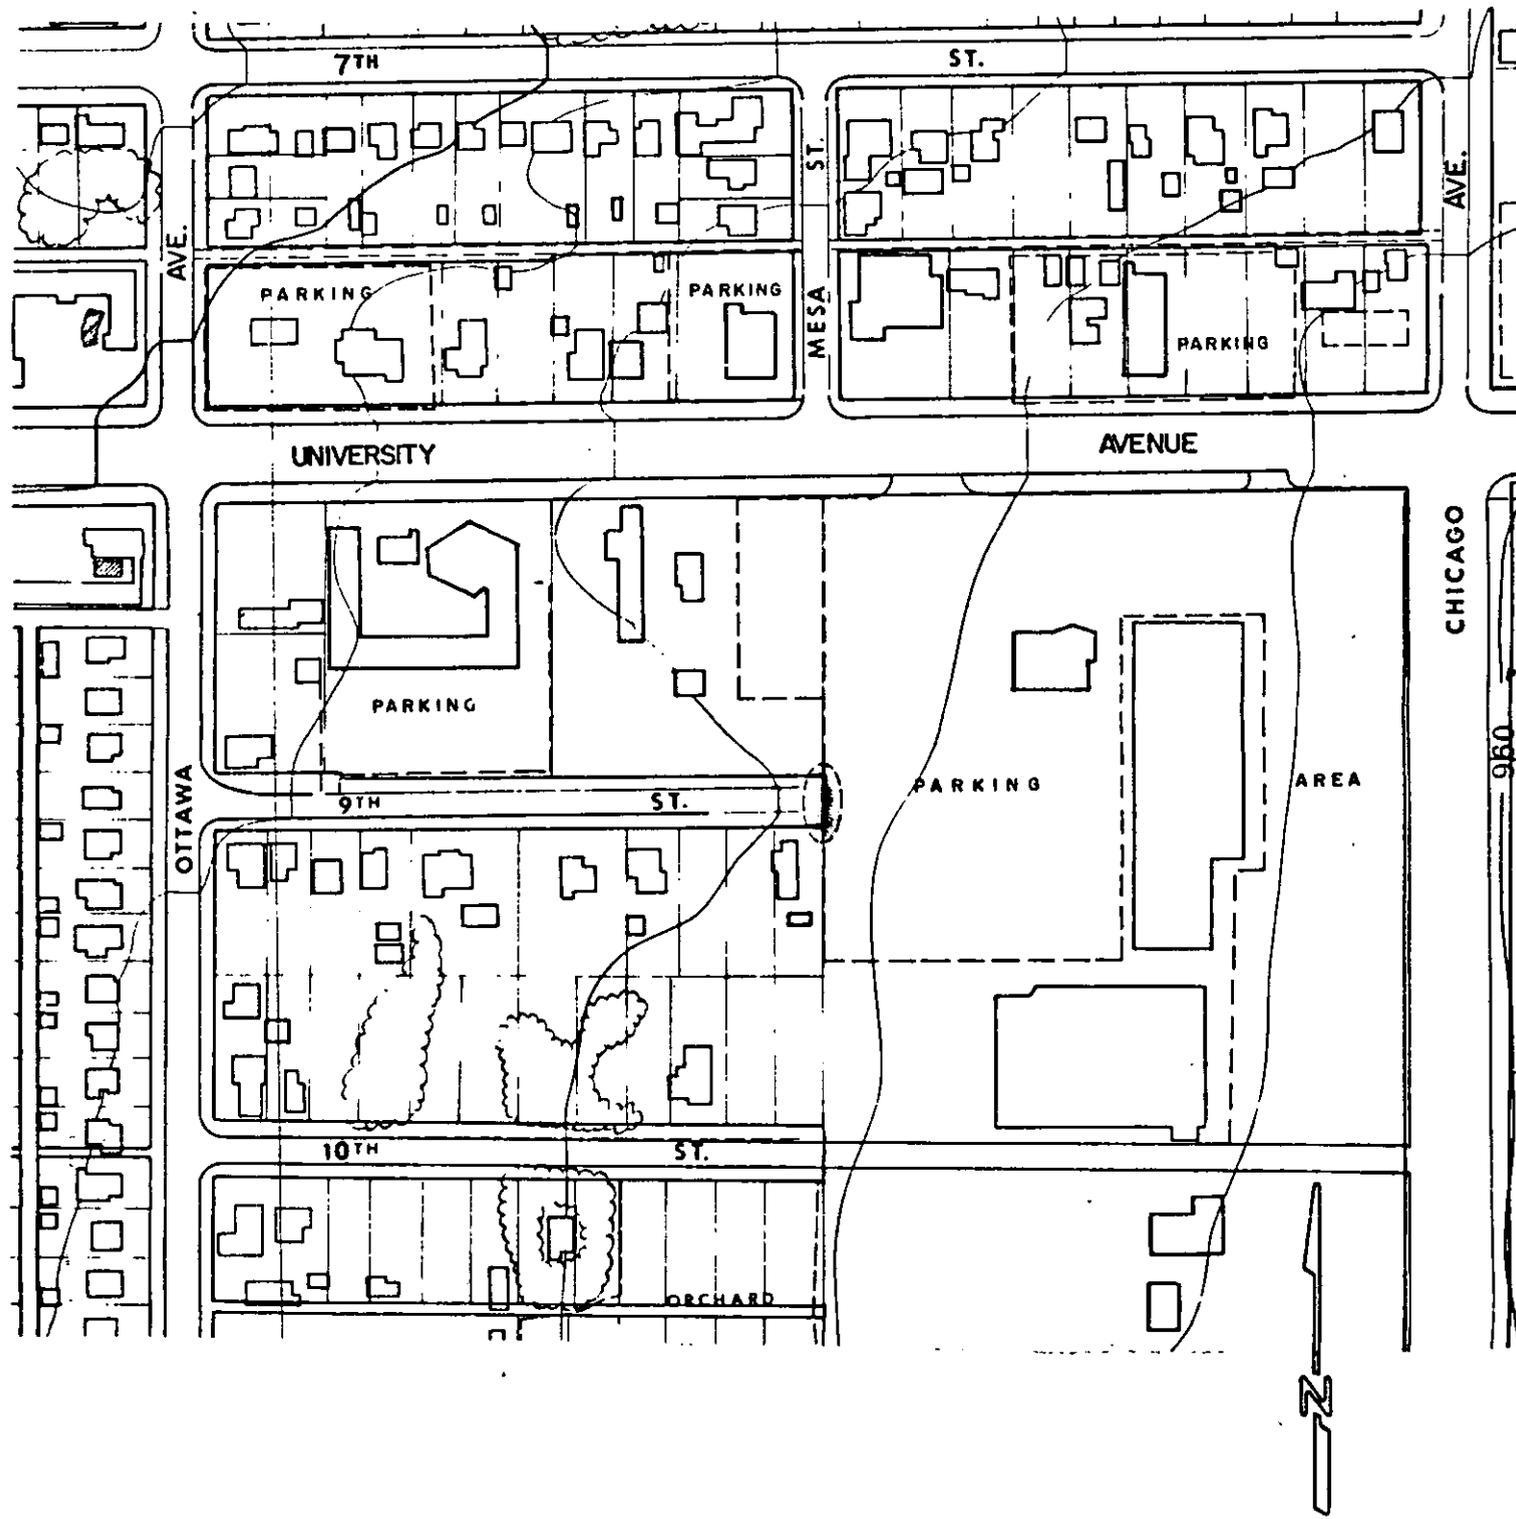

• CITY OF RIVERSIDE, CALIFORNIA •

THIS PLAT IS SOLELY AN AID IN LOCATING THE PARCEL(S) DESCRIBED IN THE ATTACHED DOCUMENT. IT IS NOT A PART OF THE WRITTEN DESCRIPTION THEREIN.

SHEET 1 OF 1

SCALE: 1" = 200'

DRAWN BY Kas DATE 6/14/83

SUBJECT VAC-14-823

10935