

When recorded mail to:

City Clerk's Office
City of Riverside
City Hall, 3900 Main Street
Riverside, California 92522

17643

FREE RECORDING

This instrument is for the benefit of the City of Riverside and is entitled to be recorded without fee. (Government Code 6103)

RECEIVED FOR RECORD
4:25 Min. Past 2:00 P.M.

JAN 28 1985
Recorded in Official Records
of Riverside County, California
William E. Gray
RECORDER
Fees \$

(Handwritten mark)

FOR RECORDER'S OFFICE USE ONLY

Project: Van Buren Boulevard Widening
Parcel 23

11102

**TEMPORARY CONSTRUCTION
EASEMENT**

FOR VALUABLE CONSIDERATION, receipt of which is hereby acknowledged, LUIS P. CARRERAS and MAYRA CARRERAS, husband and wife, as Grantors, grant to the CITY OF RIVERSIDE, a Municipal Corporation of the State of California, as Grantee, its successors and assigns, a temporary easement and right of way for the construction and installation of a driveway approach, together with all necessary appurtenances, in, under, upon, over and along that certain real property situated in the City of Riverside, County of Riverside, State of California, described as follows:

All that portion of Lot 5 of the Resubdivision of Arlington Suburban Estates, as shown by map on file in Book 13, Page 75, of Maps, records of said Riverside County, more particularly described as follows:

BEGINNING at a point in the northwesterly line of said Lot, distant thereon North 55° 42' 45" East, 25.52 feet from the northwesterly corner of said Lot;

THENCE North 55° 42' 55" East, along said northwesterly line 27.95 feet;

THENCE South 0° 20' 40" West, 20.00 feet;

THENCE South 55° 42' 45" West, 27.95 feet;

THENCE North 0° 20' 40" East, 20.00 feet to the point of beginning.

Area - 460 square feet.

Said temporary construction easement is to be used for all purposes proper and convenient in the construction and installation of a driveway approach, including the rights of ingress and egress, the temporary deposit of tools, equipment, machinery, vehicles, materials and supplies used in the performance of said work, and for similar and related purposes by the City of Riverside, its officers, employees, agents or contractors.

DESIGNATION APPROVAL
George Hutchins
1/19/85
CITY CLERK

17643

Upon completion of construction, the City of Riverside shall remove all debris, waste or excess material, brush or other matter of material deposited or placed upon the land, and with the exception of vegetation, return the surface as near as possible to its condition before construction.

This construction easement shall terminate upon completion of the work of constructing the driveway approach, or within one year of the date of recording this document, whichever occurs first.

Dated 1/28/85

[Signature]
LUIS P. CARRERAS

[Signature]
MAYRA CARRERAS

[Signature]
APPROVED AS TO FORM
ASST. CITY ATTORNEY

CONSENT TO RECORDATION

THIS IS TO CERTIFY that the interest in real property conveyed by the within instrument to the City of Riverside, California, a Municipal Corporation, is hereby accepted by the undersigned officer on behalf of the City Council of said City pursuant to authority conferred by Resolution No. 14883 of said City Council adopted January 25, 1983, and the grantee hereby consents to recordation thereof by its duly authorized officer.

Dated 1/28/85

[Signature]
PROPERTY SERVICES MANAGER

3M/Ep - 2/M5/DDc

STATE OF CALIFORNIA }
COUNTY OF Los Angeles } ss.

On this 7th day of JANUARY, in the year 1985, before me, the undersigned, a Notary Public in and for said State, personally appeared Luis P. Carreras and Mayra Carreras, personally known to me (or proved to me on the basis of satisfactory evidence) to be the person S whose name S ARE subscribed to the within instrument, and acknowledged to me that The X executed it.

WITNESS my hand and official seal.


[Signature]
Notary Public in and for said State

ACKNOWLEDGMENT—General—Wolcotts Form 233CA—Rev. 5-82
©1982 WOLCOTTS, INC. (price class 8-2)

17643

VAN BUREN BOULEVARD

17643

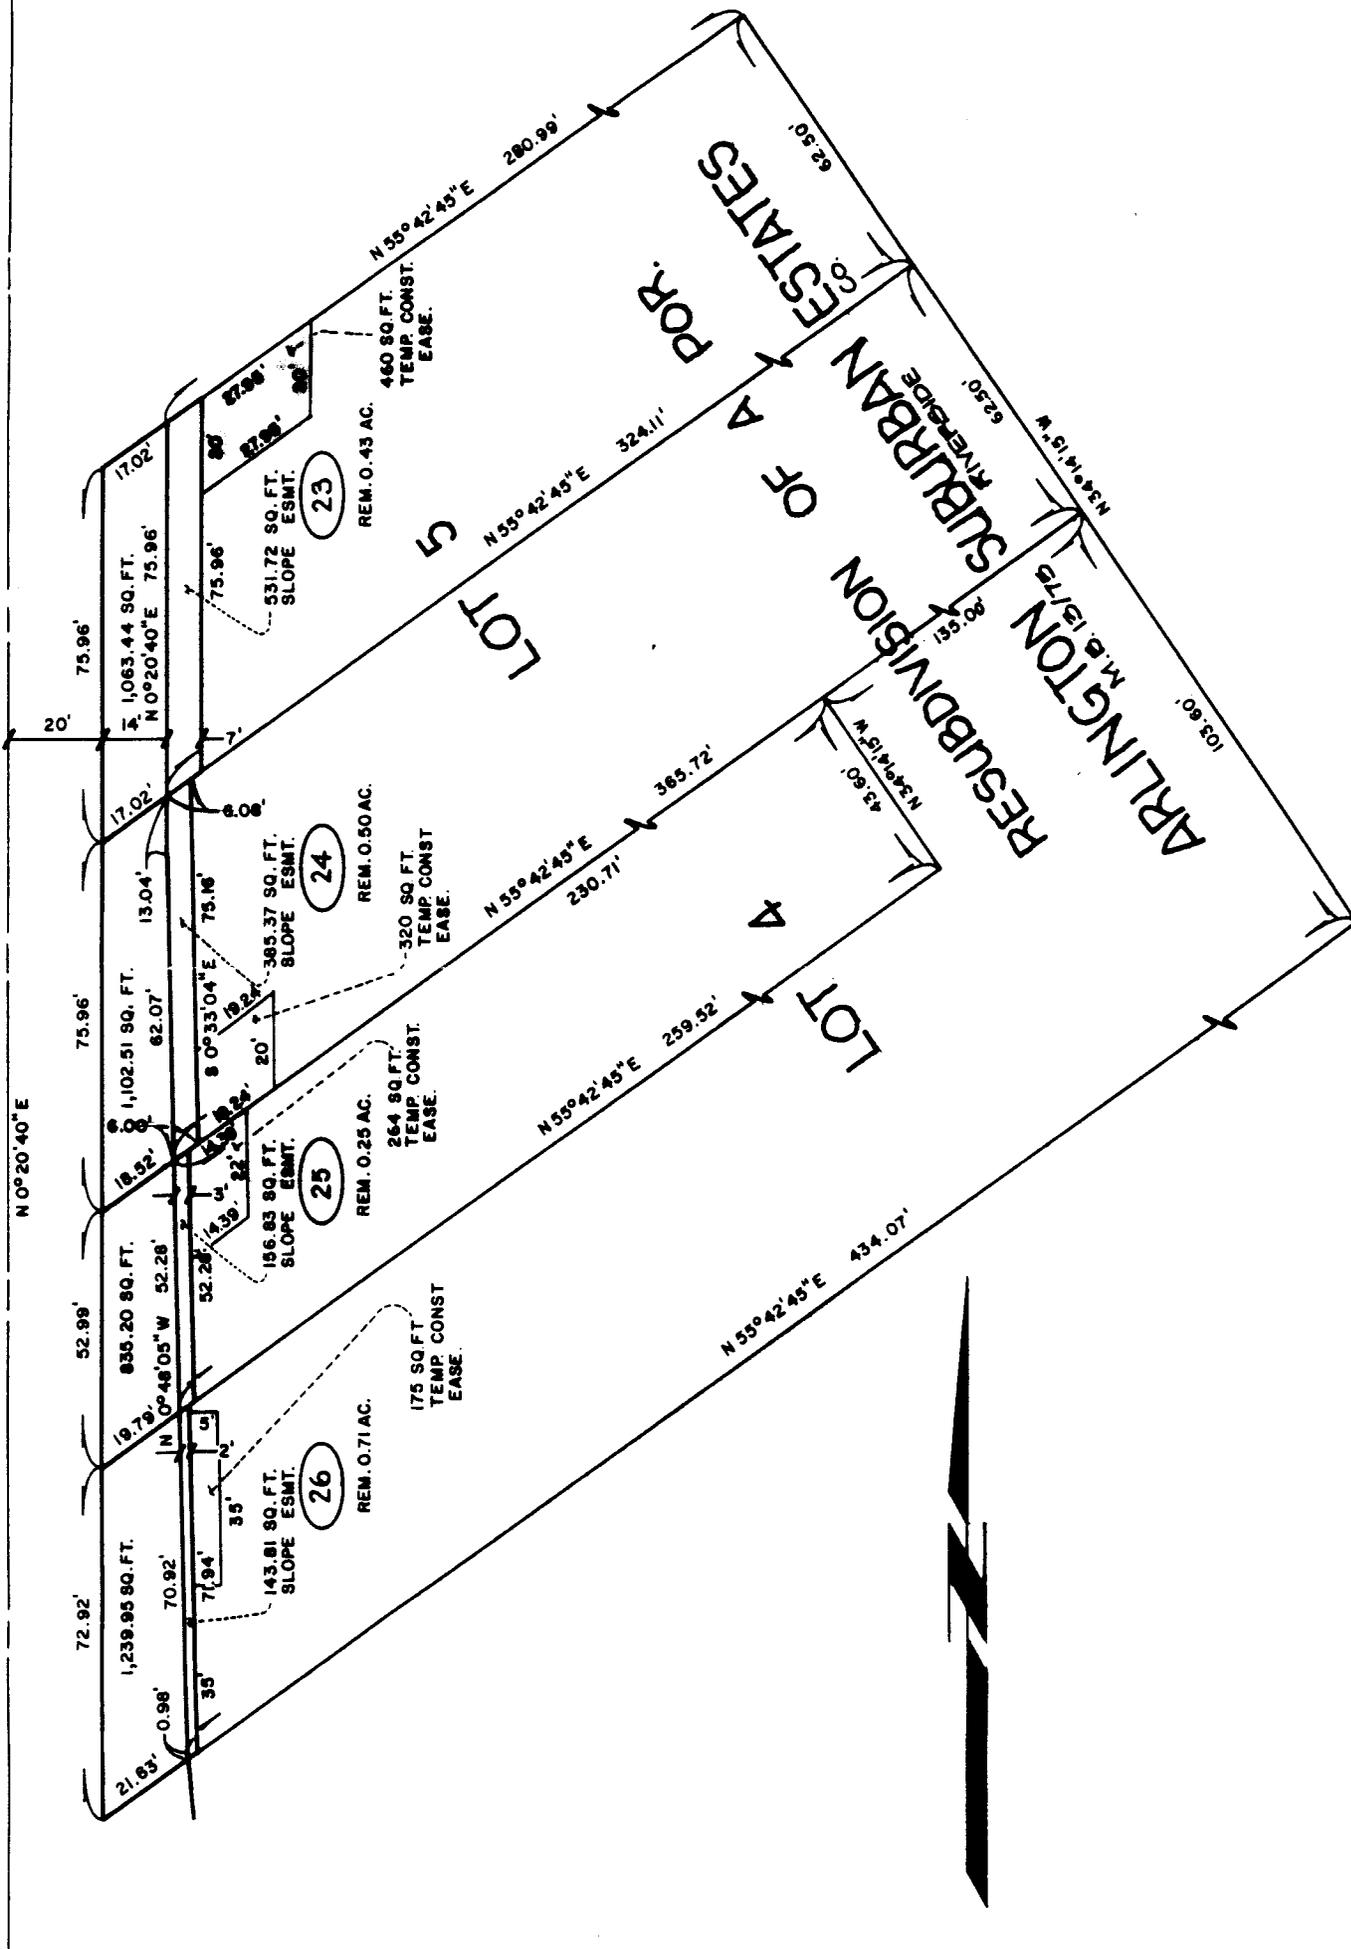

• CITY OF RIVERSIDE, CALIFORNIA •

THIS PLAT IS SOLELY AN AID IN LOCATING THE PARCEL(S) DESCRIBED IN THE ATTACHED DOCUMENT. IT IS NOT A PART OF THE WRITTEN DESCRIPTION THEREIN.

SHEET 14 OF 18

SCALE: 1" = 40'

DRAWN BY G.K. DATE 7/3/80

SUBJECT VAN BUREN BOULEVARD WIDENING