

REQUEST FOR CORRECTION

Request of City Clerk for recording of this Instrument, and return to, City Clerk, City Hall, 3900 Main Street, Riverside, CA 92522

NC-1-856 (Revised)

RESOLUTION NO. 16352

NOT RECORDED
Amount Payable to
Government Code 56473

A RESOLUTION OF THE CITY COUNCIL OF THE CITY OF RIVERSIDE, CALIFORNIA, CHANGING THE NAME OF DEL ORO STREET TO KAYJAY STREET.

11725

12023

BE IT RESOLVED by the City Council of the City of Riverside, California, that in conjunction with Resolution No. 16036, previously adopted by the Council Council on February 4, 1986, that the name of Del Oro Street, located between Villa Franca and Cross Streets, and described as follows:

Lots "B" and Lot "E" of Tract 15555-1 as shown by map on file in Book 140 of Maps at Pages 34 through 36 inclusive thereof, records of Riverside County, California, and Lot "B" of Tract 15555-2 as shown by map on file in Book 153 of Maps at Pages 12 through 14 inclusive thereof, records of said County;

be changed to KAYJAY STREET.

ADOPTED by the City Council and signed by the Mayor and attested by the City Clerk this 13th day of January, 1987.

Al Brown
Mayor of the City of Riverside

Attest:

Alice A. Hare
City Clerk of the City of Riverside

JW/0452R/h
1-12-87

12023

RECEIVED FOR RECORD
- Min. Past 2 o'clock P.M.

JAN 15 1987
Recorded in Official Records
of Riverside County, California
William E. Stank
RECORDER
Fees \$

11725

12023

1 I, Alice A. Hare, City Clerk of the City of Riverside,
2 California, hereby certify that the foregoing resolution was duly
3 and regularly introduced and adopted by the City Council of said
4 City at its meeting held on the 13th day of January, 1987,
5 by the following vote, to wit:

6 Ayes: Councilmembers Loveridge, Clarke, Mansfield,
7 Bowers, Renck, Digati and Peterson.

8 Noes: None.


9 Absent: None.

10 IN WITNESS WHEREOF I have hereunto set my hand and affixed
11 the official seal of the City of Riverside, California, this
12 13th day of January, 1987.

13
14
15
16
17
18
19
20
21
22
23
24
25
26
27

Alice A. Hare
City Clerk of the City of Riverside

12023

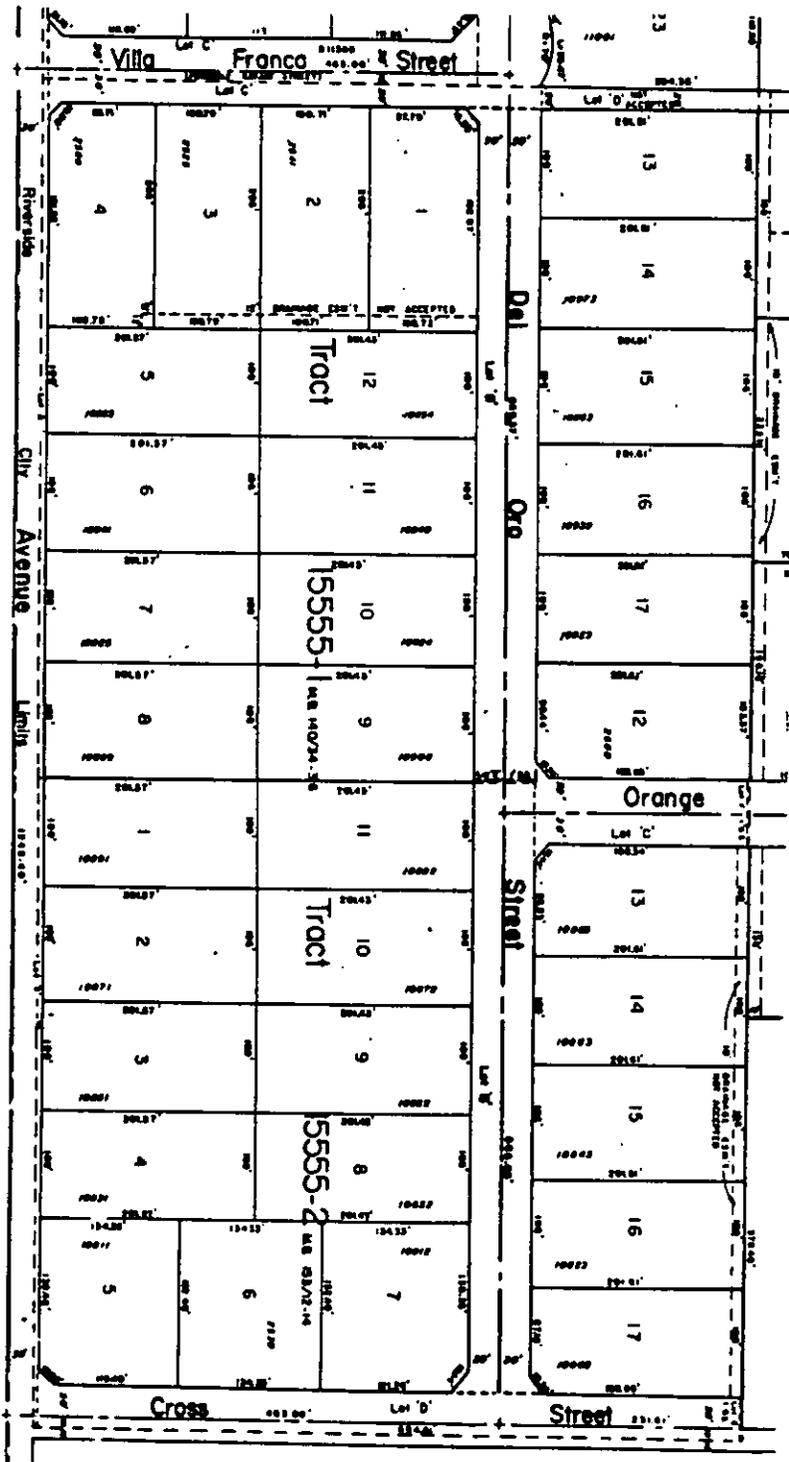

• CITY OF RIVERSIDE, CALIFORNIA •

THIS PLAT IS SOLELY AN AID IN LOCATING THE PARCEL(S) DESCRIBED IN THE ATTACHED DOCUMENT. IT IS NOT A PART OF THE WRITTEN DESCRIPTION THEREIN.

SHEET 1 OF 1

6/54-3

SCALE: 1" = N.T.S.

DRAWN BY CS DATE 1/12/87

SUBJECT STREET NAME CHANGE

11725