

RECEIVED FOR RECORD

AT 8:30 O'CLOCK A.M.

FEB - 4 1987

Recorded in Official Records  
of Riverside County, California

*William E. Stanley*  
RECORDER

Fees \$           

**REQUEST FOR RECORDATION**

Request of City Clerk for records of this  
Instrument, and return to:  
City Clerk, City Hall, 3900 Main Street  
Riverside, CA 92522

**FREE RECORDING-**

Exempt Pursuant to  
Government Code §6103

RESOLUTION NO. 16367

A RESOLUTION OF THE CITY COUNCIL OF THE CITY OF  
RIVERSIDE, CALIFORNIA, ACCEPTING CERTAIN ONE-FOOT  
BARRIER STRIPS WITHIN TRACT NO. 9078-1 AND TRACT  
NO. 9078-5 (WHICH BARRIER STRIPS ADJOIN TRACT  
NO. 20312-1) FOR STREET PURPOSES TO BE KNOWN AS  
PORTIONS OF MILLWOOD ROAD, CANYON CREST DRIVE  
AND MILLBRAE DRIVE.

BE IT RESOLVED by the City Council of the City of  
Riverside, California, that the following one-foot barrier  
strips are hereby accepted to public use for street purposes to  
be known as portions of Millwood Road, Canyon Crest Drive and  
Millbrae Drive:

Lot "H" ( one-foot barrier strip) of Tract 9078-1,  
as shown by map on file in Book 91, Pages 82-85 of Maps,  
records of Riverside County, California, together with  
Lot "E" and Lot "H" (one-foot barrier strips) of Tract  
9078-5, as shown by map on file in Book 151, Pages 76  
and 77 of Maps, records of said Riverside County.

ADOPTED by the City Council and signed by the Mayor and  
attested by the City Clerk this 20th day of January, 1987.

*Al Brown*  
Mayor of the City of Riverside

Attest:

*Alice A. Hare*  
City Clerk of the City of Riverside

JW/0458R/h  
1-15-87

31458

31458

1  
2  
3  
4  
5  
6  
7  
8  
9  
10  
11  
12  
13  
14  
15  
16  
17  
18  
19  
20  
21  
22  
23  
24  
25  
26  
27

I, Alice A. Hare, City Clerk of the City of Riverside,  
California, hereby certify that the foregoing resolution was duly  
and regularly introduced and adopted by the City Council of said  
City at its meeting held on the 20th day of January, 1987.  
by the following vote, to wit:

Ayes: Councilmembers Loveridge, Clarke, Mansfield,  
Bowers, Renck and Peterson.



Noes: None.

Absent: Councilmember Digati.

IN WITNESS WHEREOF I have hereunto set my hand and affixed  
the official seal of the City of Riverside, California, this  
20th day of January, 1987.

Alice A. Hare  
City Clerk of the City of Riverside

31458

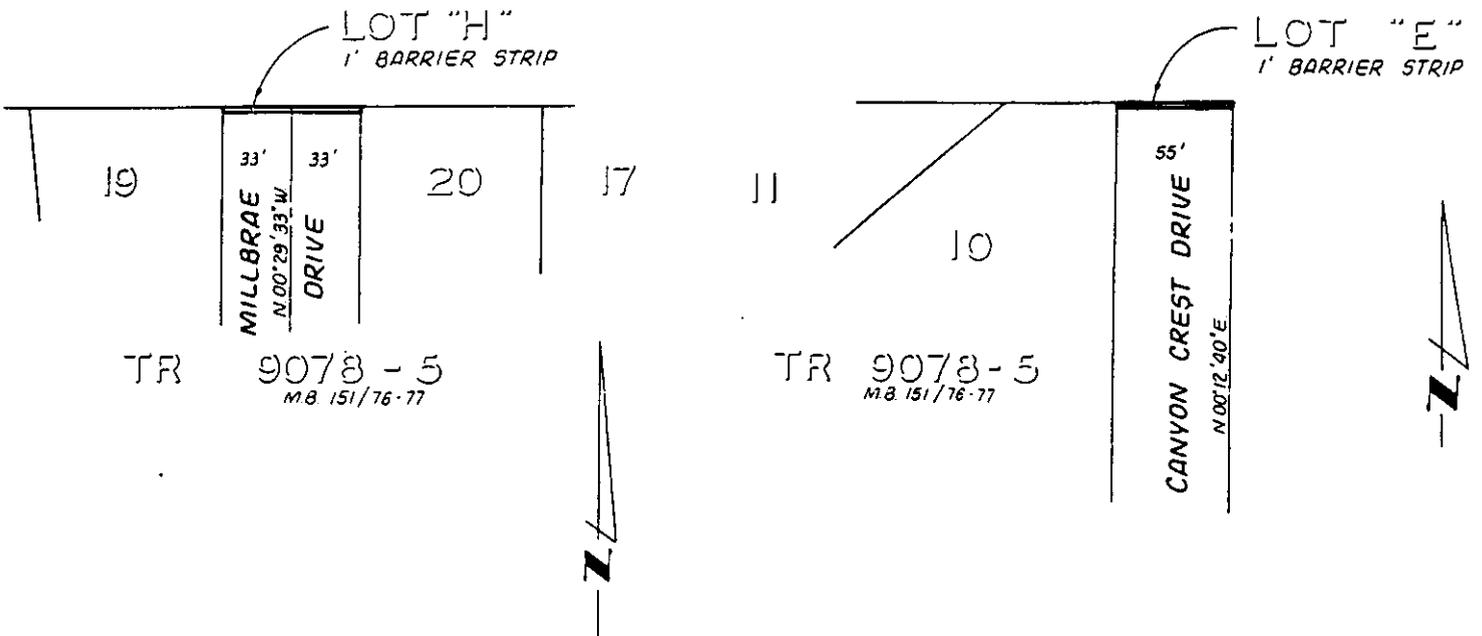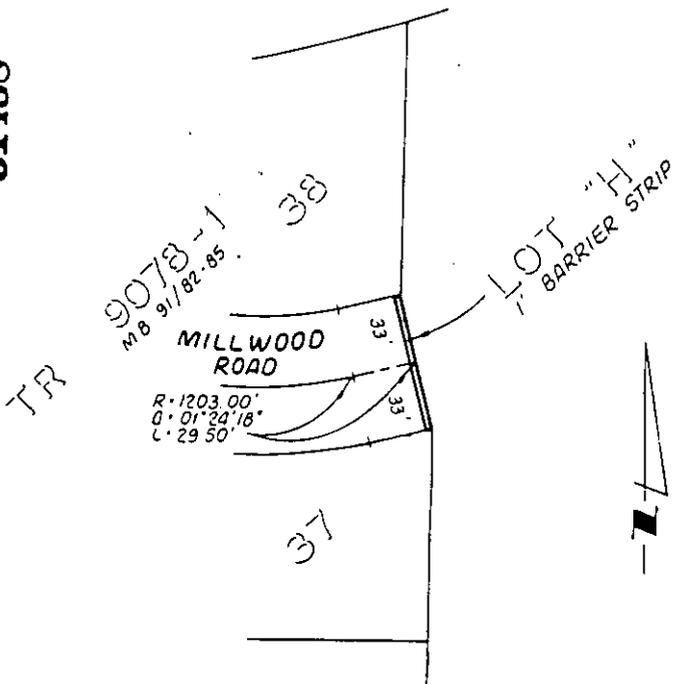

• CITY OF RIVERSIDE, CALIFORNIA •

THIS PLAT IS SOLELY AN AID IN LOCATING THE PARCEL(S) DESCRIBED IN THE ATTACHED DOCUMENT. IT IS NOT A PART OF THE WRITTEN DESCRIPTION THEREIN.

SHEET 1 OF 1

11/23-1425-2

SCALE: 1" = 100'

DRAWN BY K96 DATE 9/3/86

SUBJECT TRACT 20312-1

11745