

DATED December 19, 1989

RIVERSIDE COUNTY FLOOD CONTROL
AND WATER CONSERVATION DISTRICT

By Melba Dunlap
Chairman

State of California)
 : ss.
County of Riverside)

On December 19, 1989 before me personally appeared
Melba Dunlap known to me to be the Chairman of the
Board of Supervisors of Riverside County Flood Control and Water Conservation District and the
person whose name is subscribed to the foregoing instrument, and he acknowledged to me that said
District executed the same.

GERALD A. MALONEY, County Clerk

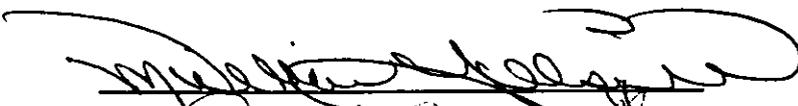
By Margaret Legano
Deputy

(SEAL)

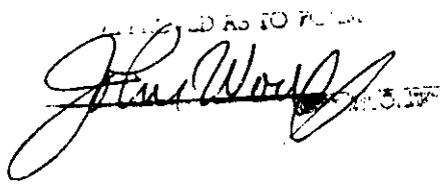
CONSENT TO RECORDATION

THIS IS TO CERTIFY that the interest in real property conveyed by the within instrument to the City of Riverside, California, a Municipal Corporation, is hereby accepted by the undersigned officer on behalf of the City Council of said City pursuant to authority conferred by Resolution No. 14883 of said City Council adopted January 25, 1983, and the grantee consents to recordation thereof by its duly authorized officer.

Dated 1/26/90


Title Property Services Manager

0704u/c


JAN 26 1990

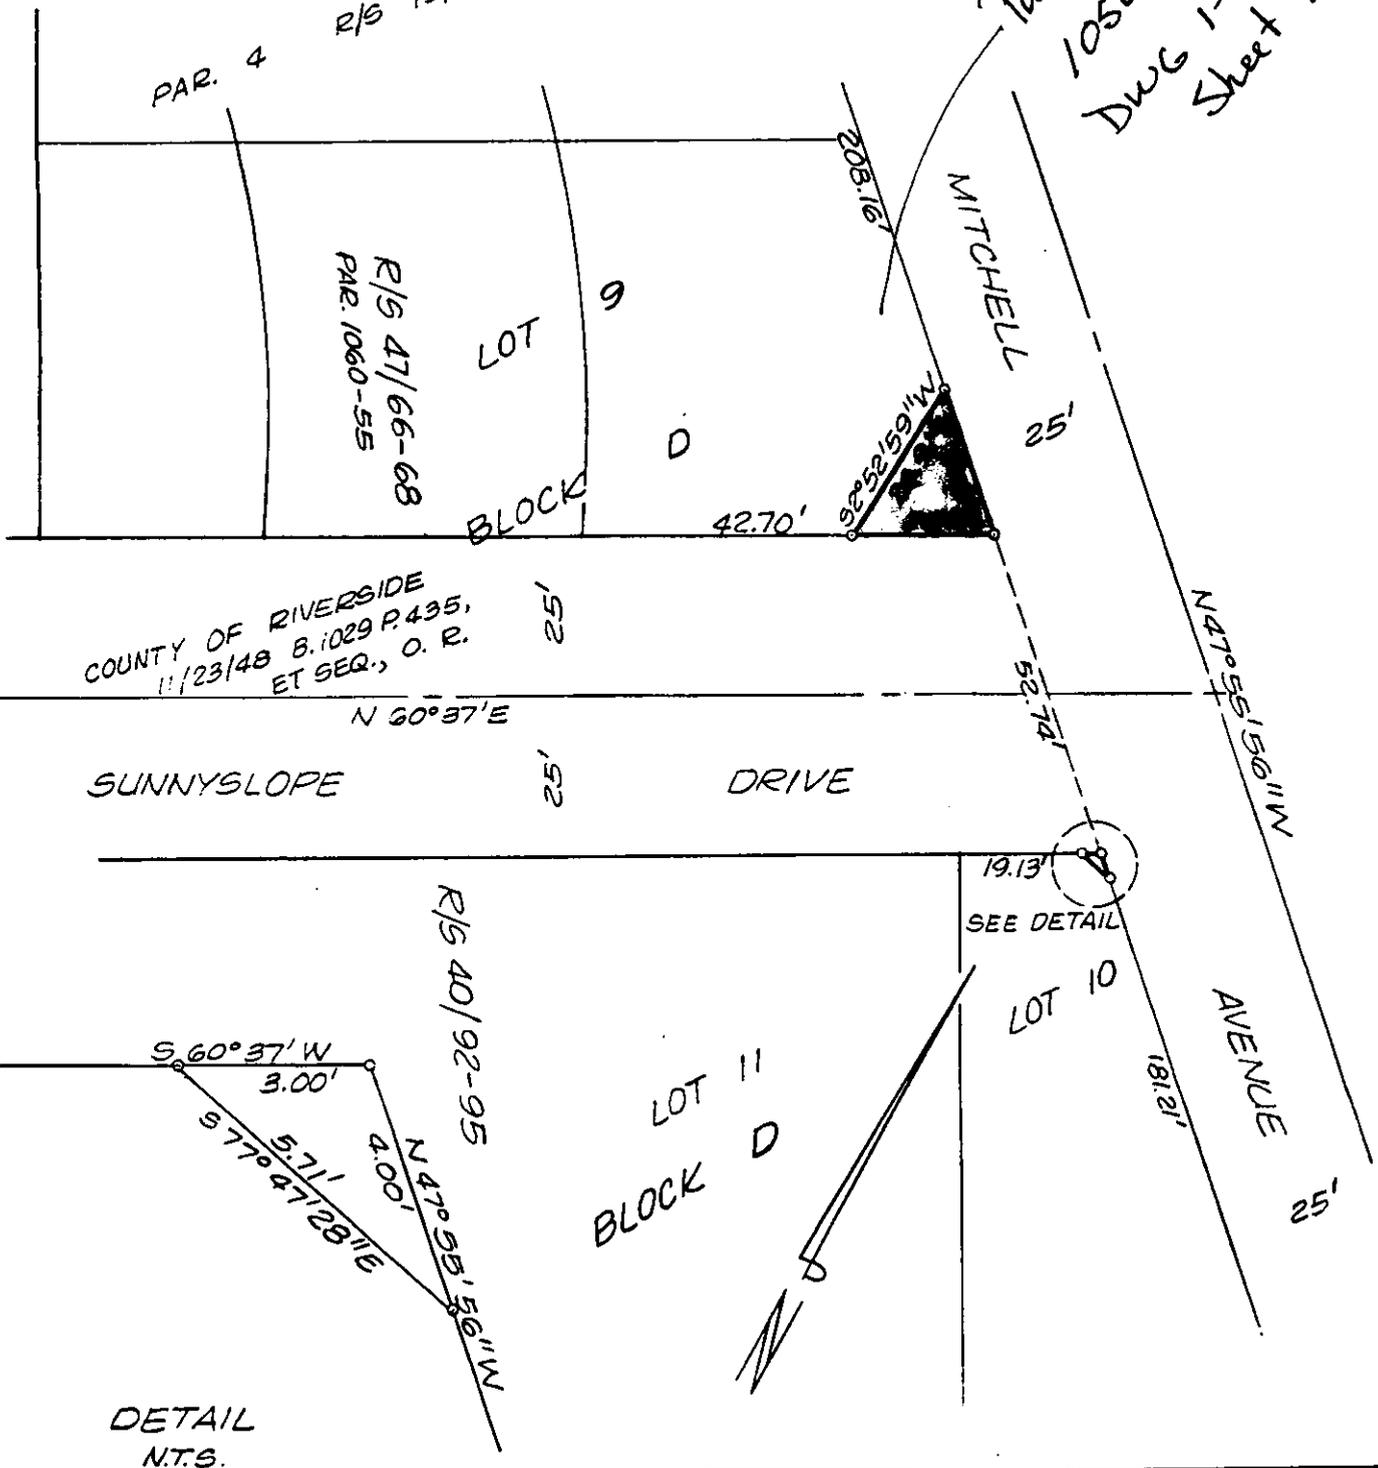
HOLDEN AVENUE TRACT

M.B. 11/67-69

PAR. 4

R/S 15/70

Parcel 1050-55A
DWG 1-205
Sheet 2



DETAIL
N.T.S.

• CITY OF RIVERSIDE, CALIFORNIA •

THIS PLAT IS SOLELY AN AID IN LOCATING THE PARCEL(S) DESCRIBED IN THE ATTACHED DOCUMENT. IT IS NOT A PART OF THE WRITTEN DESCRIPTION THEREIN.

SHEET 3 OF 3

6/10-2

SCALE: 1" = 30'

DRAWN BY KGS DATE 7/10/89

SUBJECT EASY ST. / SUNNYSLOPE DR. WIDENING