

RESOLUTION NO. 17455

A RESOLUTION OF THE CITY COUNCIL OF THE CITY OF RIVERSIDE, CALIFORNIA, ACCEPTING CERTAIN ONE-FOOT BARRIER STRIPS WITHIN TRACT NO. 20393-2 (WHICH BARRIER STRIPS ADJOIN TRACT NO. 20393-3) FOR STREET PURPOSES TO BE KNOWN AS PORTIONS OF WESTERLY DRIVE AND CARAWAY LANE.

12708

BE IT RESOLVED by the City Council of the City of Riverside, California, that the following one-foot barrier strips are hereby accepted to public use for street purposes to be known as portions of Westerly Drive and Caraway Lane:

All of Lots "F" and "G" (one-foot barrier strips) of Tract 20393-2, as shown by map on file in Book 203 of Maps, at pages 92 through 94 inclusive thereof, records of Riverside County, California.

ADOPTED by the City Council and signed by the Mayor and attested by the City Clerk this 22nd day of May, 1990.

Terry Frenzel
Mayor of the City of Riverside

Attest:

Alice A. Hare
City Clerk of the City of Riverside

RECEIVED FOR RECORD
Min. Post 2 of clock P.M.

MAY 25 1990
Recorded in Official Records
of Riverside County, California
William S. Conroy
Recorder
Fees

LH/1442R/h
5-16-90

193689

193689

1
2
3
4
5
6
7
8
9
10
11
12
13
14
15
16
17
18
19
20
21
22
23
24
25
26
27

I, Alice A. Hare, City Clerk of the City of Riverside,
California, hereby certify that the foregoing resolution was duly
and regularly introduced and adopted by the City Council of said
City at its meeting held on the 22nd day of May, 1990,
by the following vote, to wit:


Ayes: Councilmembers Loveridge, Clarke, Mansfield, Buster,
Osborne and Thompson.

Noes: None.

Absent: None.

IN WITNESS WHEREOF I have hereunto set my hand and affixed
the official seal of the City of Riverside, California, this
22nd day of May, 1990.

Alice A. Hare
City Clerk of the City of Riverside

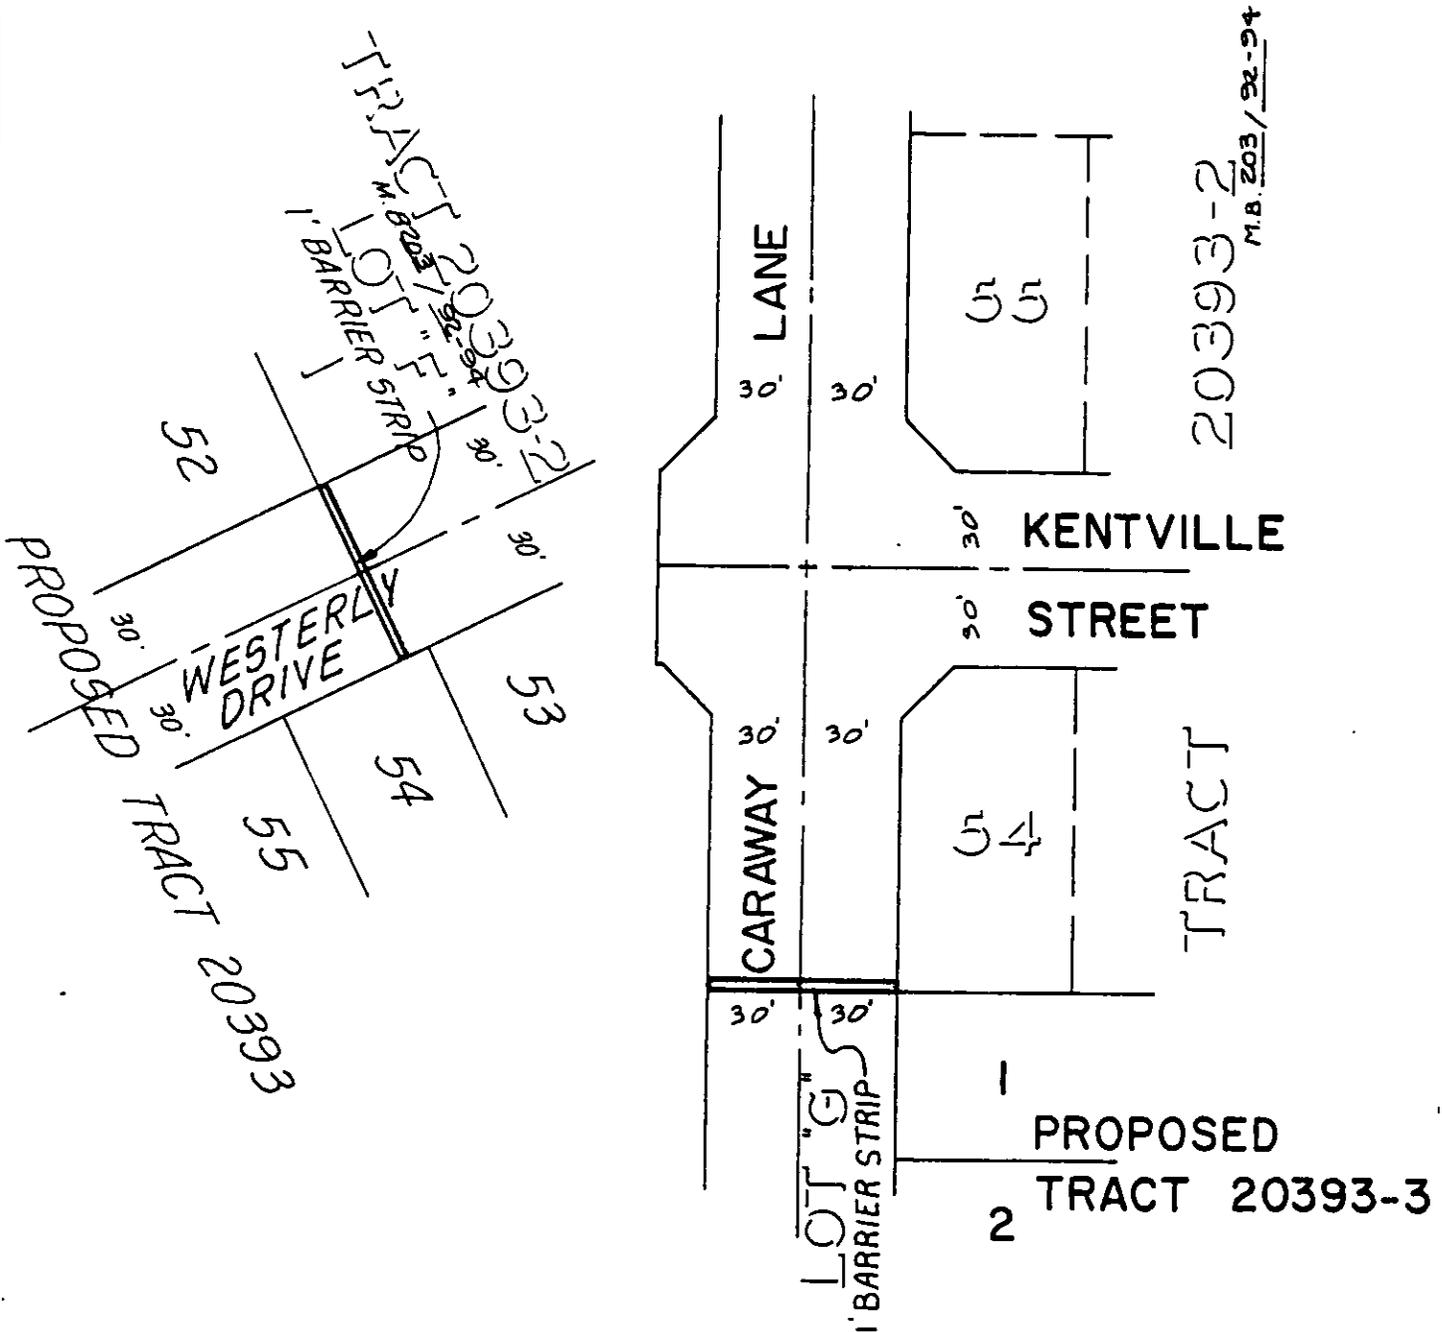

• CITY OF RIVERSIDE, CALIFORNIA •

11/34/88

THIS PLAT IS SOLELY AN AID IN LOCATING THE PARCEL(S) DESCRIBED IN THE ATTACHED DOCUMENT. IT IS NOT A PART OF THE WRITTEN DESCRIPTION THEREIN.

SHEET 1 OF 1

88-10908(P)

SCALE: 1" = 60'

DRAWN BY MDM DATE 2 / 21 / 89

SUBJECT: BARRIER STRIP ACCEPTANCE-TRACT 20393-3