

260294

When recorded mail to:

City Clerk's Office
City of Riverside
City Hall, 3900 Main Street
Riverside, California 92522

FREE RECORDING

This instrument is for the benefit of the City of Riverside and is entitled to be recorded without fee. (Government Code 6103)

Project: La Colina/Orangecrest
69 KV Loop Line
Parcel 2

RECEIVED FOR RECORD
Mr. Post
to check

JUL 13 1990
Received in Official Records
of Riverside County, California
William E. Smith
RECORDER
Fee \$

FOR RECORDER'S OFFICE USE ONLY

12747

TEMPORARY CONSTRUCTION
EASEMENT

FOR VALUABLE CONSIDERATION, receipt of which is hereby acknowledged, SPECTRUM ASSOCIATES No. 1, a partnership as Grantor, grants to the CITY OF RIVERSIDE, a municipal corporation, as Grantee, its successors and assigns, a temporary easement and right-of-way for the construction and installation of the electric energy distribution and transmission facilities, together with all necessary appurtenances, in, under, upon, over and along that certain real property in the City of Riverside, County of Riverside, State of California, described as follows:

The west 20.00 feet of the east 30.00 feet of the south half of the Northeast Quarter of Section 4, Township 3 South, Range 4 West, San Bernardino Meridian;

EXCEPTING therefrom that portion lying northerly of the southwesterly line of Box Springs Boulevard (formerly Fisher Road) as described by a deed recorded December 4, 1893, in Book 8, Page 175, et seq., of Deeds, records of Riverside County, California;

Area - 0.224 of an acre, more or less.

DESCRIPTION APPROVAL 12/20/88
George P. Hutchinson by Kgs
SURVEYOR, CITY OF RIVERSIDE



Said temporary construction easement is to be used for all purposes proper and convenient in the construction and installation of the electric energy distribution and transmission facilities, including the rights of ingress and egress, the temporary deposit of tools, equipment, machinery, vehicles, materials and supplies used in the performance of said work, and for similar and related purposes by the City of Riverside, its officers, employees, agents or contractors.

Upon completion of construction, the City of Riverside shall remove all debris, waste or excess material, brush or other matter or material deposited or placed upon the land, and with the exception of vegetation, return the surface as near as possible to its condition before construction.

This construction easement shall terminate upon completion of the work of constructing the electric energy distribution and transmission facilities or within one year of the date of recording this document, whichever occurs first.

Dated

1/18/90

APPROVED AS TO FORM

Robert A. Sams

ASST. CITY ATTORNEY

SPECTRUM ASSOCIATES
No. 1, a partnership

By

Title PARTNER

By

Title PARTNER


CONSENT TO RECORDATION

THIS IS TO CERTIFY that the interest in real property conveyed by the within instrument to the City of Riverside, California, a Municipal Corporation, is hereby accepted by the undersigned officer on behalf of the City Council of said City pursuant to authority conferred by Resolution No. 14883 of said City Council adopted January 25, 1983, and the grantee hereby consents to recordation thereof by its duly authorized officer.

Dated 2/2/90


Title Property Services Manager

0003u/m - 0313u/n

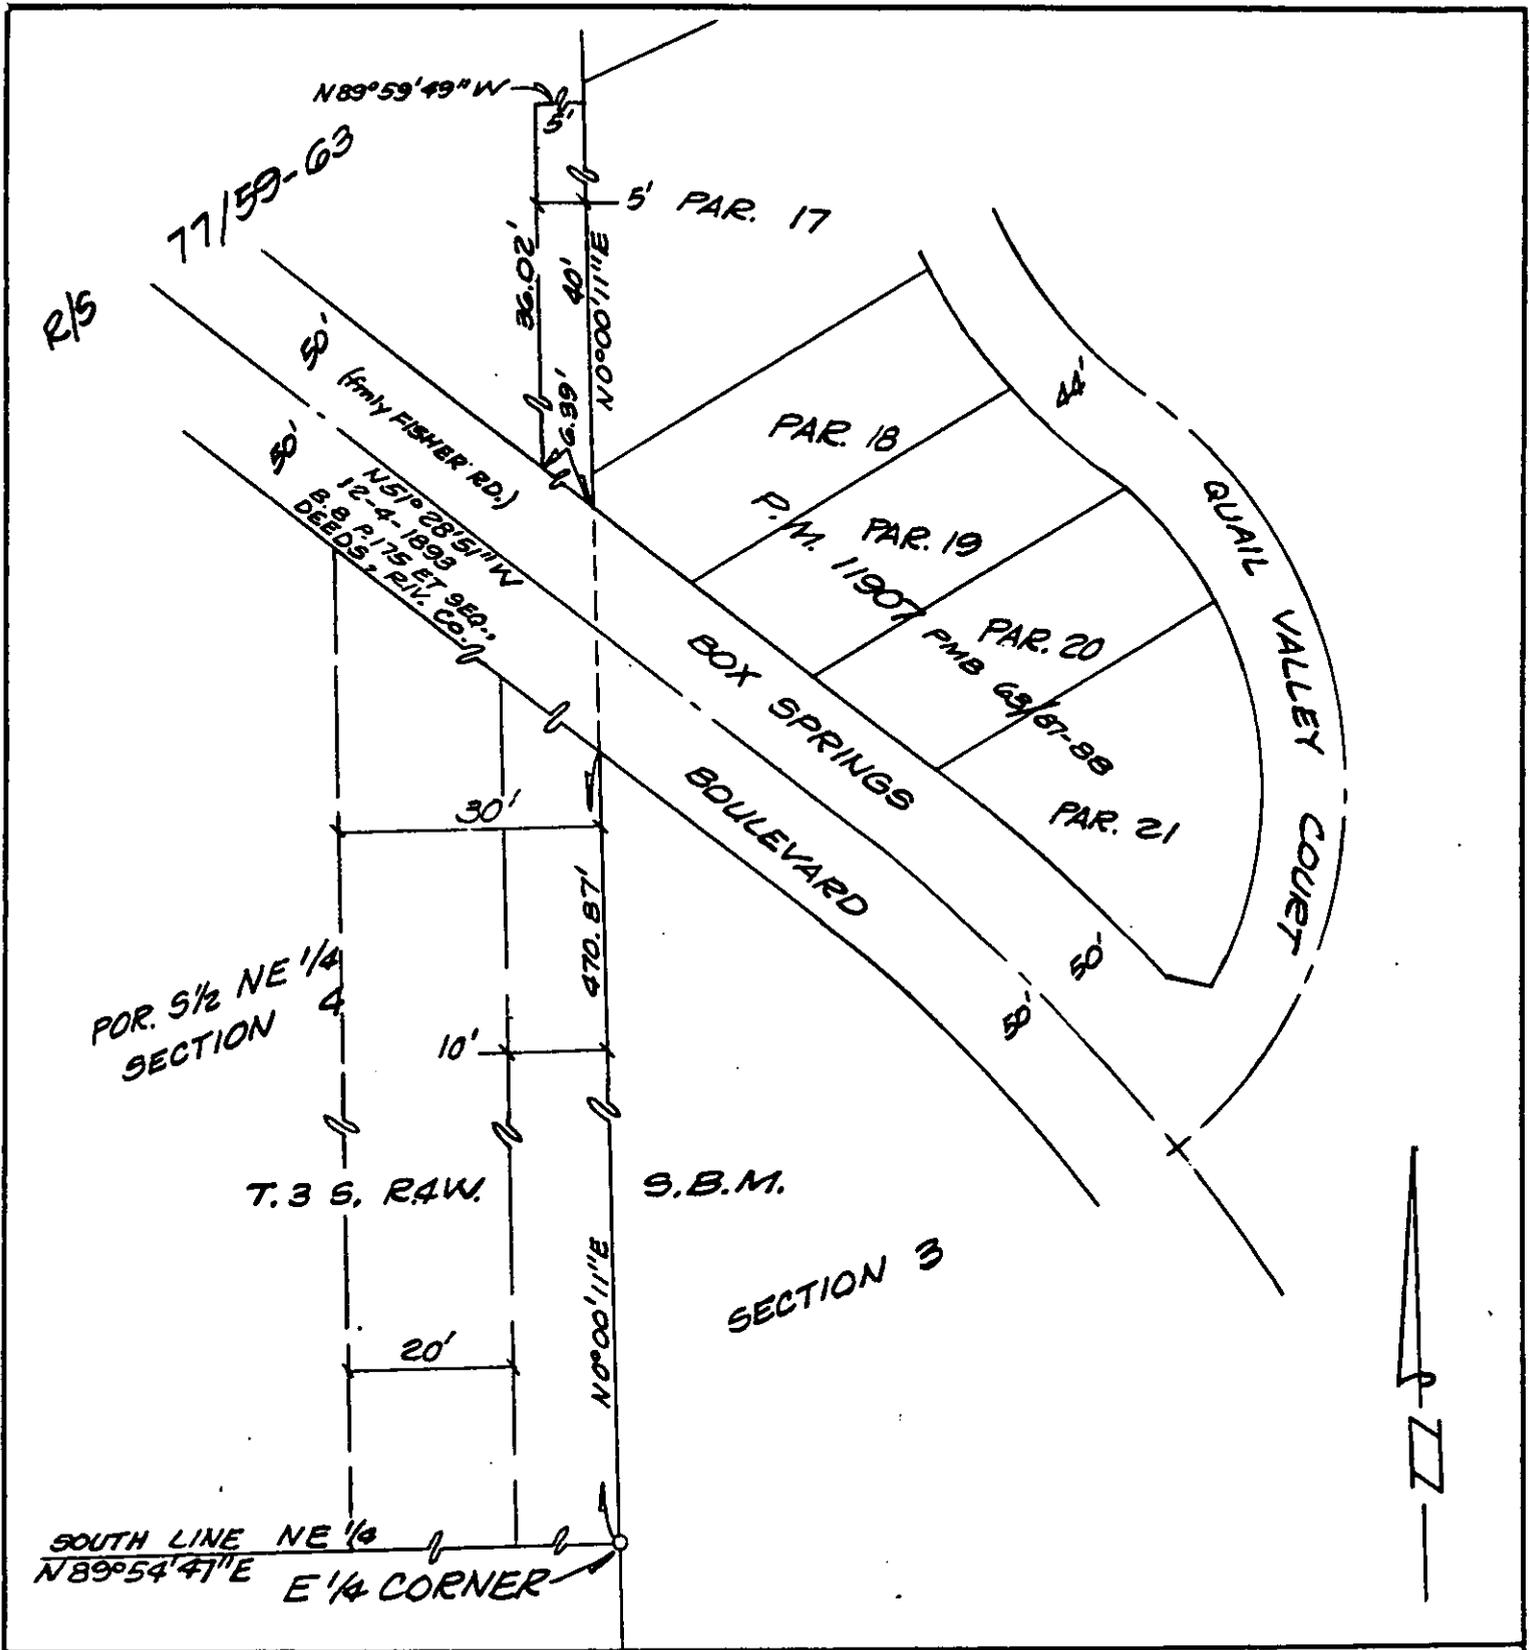

• CITY OF RIVERSIDE, CALIFORNIA •

THIS PLAT IS SOLELY AN AID IN LOCATING THE PARCEL(S) DESCRIBED IN THE ATTACHED DOCUMENT. IT IS NOT A PART OF THE WRITTEN DESCRIPTION THEREIN.

SHEET 1 OF 15

11/22

SCALE: 1" = N.T.S.

DRAWN BY KRS DATE 11/12/87

SUBJECT: 69KV LOOP LINE PAR. 18