

428952

426952

When recorded mail to:

City Clerk's Office
City of Riverside
City Hall, 3900 Main Street
Riverside, California 92522

FREE RECORDING

This instrument is for the benefit of the City of Riverside and is entitled to be recorded without fee. (Government Code §6103)

RECEIVED FOR RECORD
AT 2:00 O'CLOCK P.M.

NOV 21 1990

Recorded in Official Records
of Riverside County, California

William J. Pomeroy
Recorder

Fees \$

FOR RECORDER'S OFFICE USE ONLY

Project: 5912 Greenfield Avenue
Building Permit
A.P.N. 218-103-003

12825

GRANT DEED

ELOISE E. MOON, a widow, Grantor, FOR VALUABLE CONSIDERATION, receipt of which is hereby acknowledged, does hereby grant to the CITY OF RIVERSIDE, a municipal corporation, the real property located in the City of Riverside, County of Riverside, State of California, described as follows:

The northwesterly 8.00 feet of the South half of Lot 9 of Greenfield Acres, as shown by map on file in Book 11, Page 32 of Maps, records of Riverside County, California.

Area - 525.5 square feet

Dated 13 November 1990

Eloise E. Moon
ELOISE E. MOON

DESCRIPTION APPROVAL 11/13/90
George P. Hutchinson by *[Signature]*
SURVEYOR, CITY OF RIVERSIDE

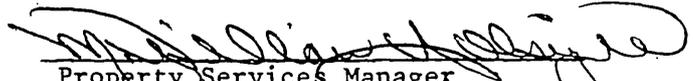


CONSENT TO RECORDATION

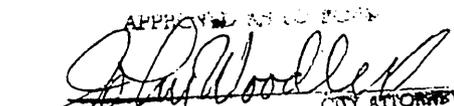
THIS IS TO CERTIFY that the interest in real property conveyed by this annexed instrument dated 11-13-90 from Eloise E. Moon

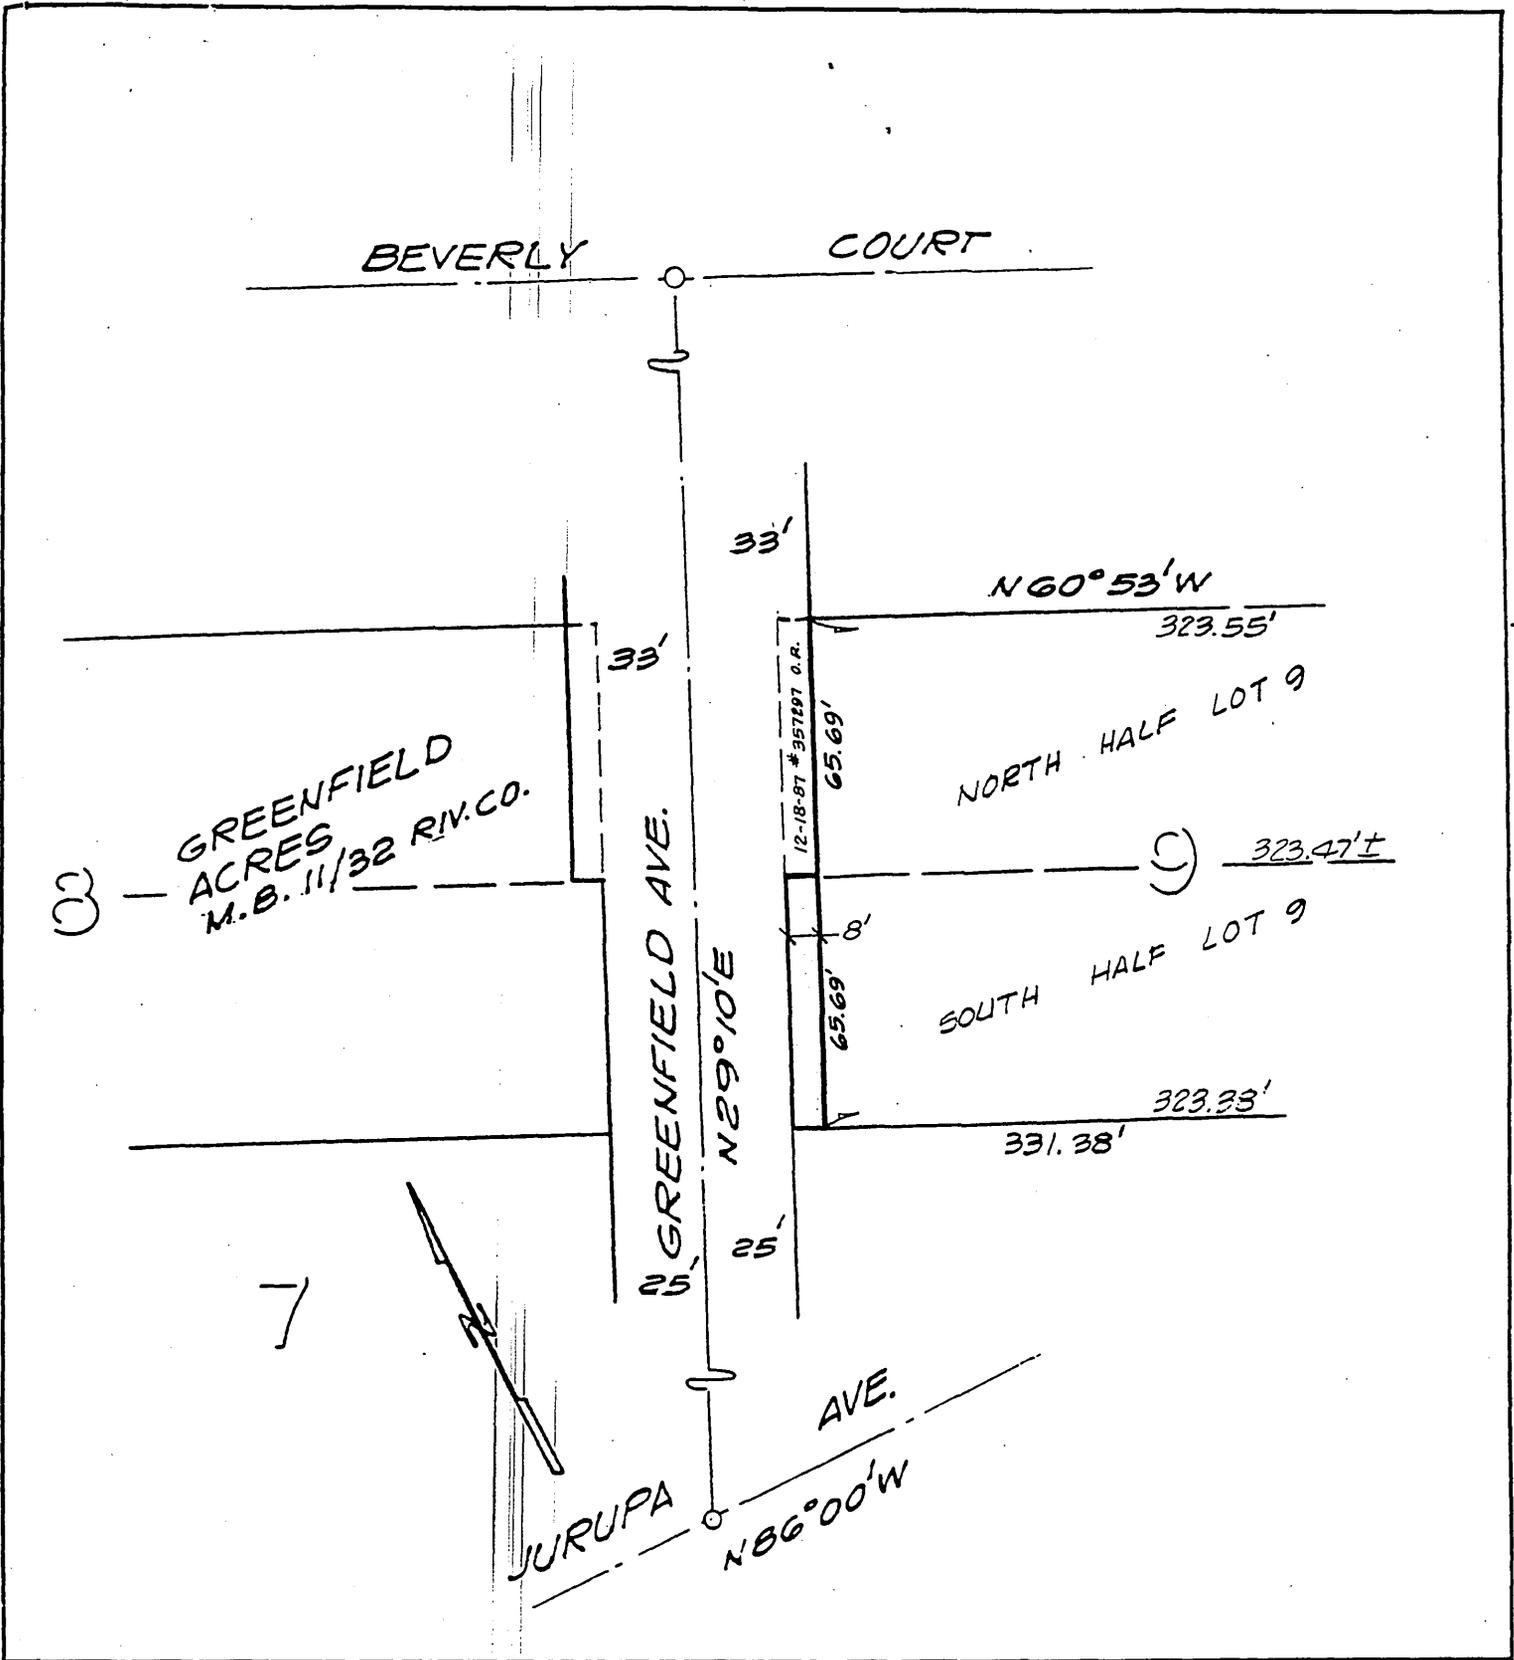
to the City of Riverside, a municipal corporation of the State of California, is hereby accepted by the undersigned officer on behalf of the City Council of said City pursuant to authority conferred by Resolution No. 14883 of said City Council adopted on January 25, 1983, and the grantee consents to the recordation thereof by its duly authorized officer.

Dated: November 21, 1990


Property Services Manager

1259u/b

APPROVED AS TO FORM

CITY ATTORNEY



• CITY OF RIVERSIDE, CALIFORNIA •

THIS PLAT IS SOLELY AN AID IN LOCATING THE PARCEL(S) DESCRIBED IN THE ATTACHED DOCUMENT. IT IS NOT A PART OF THE WRITTEN DESCRIPTION THEREIN.

SHEET 1 OF 1

2/29

SCALE: 1" = 50'

DRAWN BY K96 DATE 11 / 2 / 90

SUBJECT 5912 GREENFIELD AVE. - BLDG. PMT.