

REQUEST FOR RECORDATION

Request of City Clerk for recordation of this instrument, and return to:
City Clerk, City Hall, 3900 Main Street
Riverside, CA 92522

12906

RESOLUTION NO. 17689

FREE RECORDING-
Exempt Payment to
Government Code 56103

A RESOLUTION OF THE CITY COUNCIL OF THE CITY OF RIVERSIDE, CALIFORNIA, ACCEPTING A ONE-FOOT BARRIER STRIP WITHIN TRACT NO. 23678 (WHICH BARRIER STRIP ADJOINS TRACT NO. 21188) FOR STREET PURPOSES TO BE KNOWN AS A PORTION OF WYNDHAM HILL ROAD.

BE IT RESOLVED by the City Council of the City of Riverside, California, that the following one-foot barrier strip is hereby accepted to public use for street purposes to be known as a portion of Wyndham Hill Road:

Lot "E" (existing one-foot barrier strip) of Tract 23678, as shown by map on file in Book 299 of Maps, at Pages 39 and 40 thereof, records of Riverside County, California.

ADOPTED by the City Council and signed by the Mayor and attested by the City Clerk this 19th day of February, 1991.

Terry Frazz
Mayor of the City of Riverside

Attest:

Alicia A. Hare
City Clerk of the City of Riverside

LH/1644R/h
2-14-91

RECEIVED FOR RECORD
Min. Past 2 o'clock P.M.

FEB 27 1991

Recorded in Official Records
of Riverside County, California

Recorder

Fees \$ 5.00

65855

1 I, Alice A. Hare, City Clerk of the City of Riverside,
2 California, hereby certify that the foregoing resolution was duly
3 and regularly introduced and adopted by the City Council of said
4 City at its meeting held on the 19th day of February, 1991,
5 by the following vote, to wit:


6 Ayes: Councilmembers Loveridge, Clarke, Mansfield, Buster,
7 Osborne, Thompson and Pearson.

8 Noes: None.

9 Absent: None.

10 IN WITNESS WHEREOF I have hereunto set my hand and affixed
11 the official seal of the City of Riverside, California, this
12 19th day of February, 1991.

13
14
15 Alice A. Hare
16 City Clerk of the City of Riverside
17
18
19
20
21
22
23
24
25
26
27

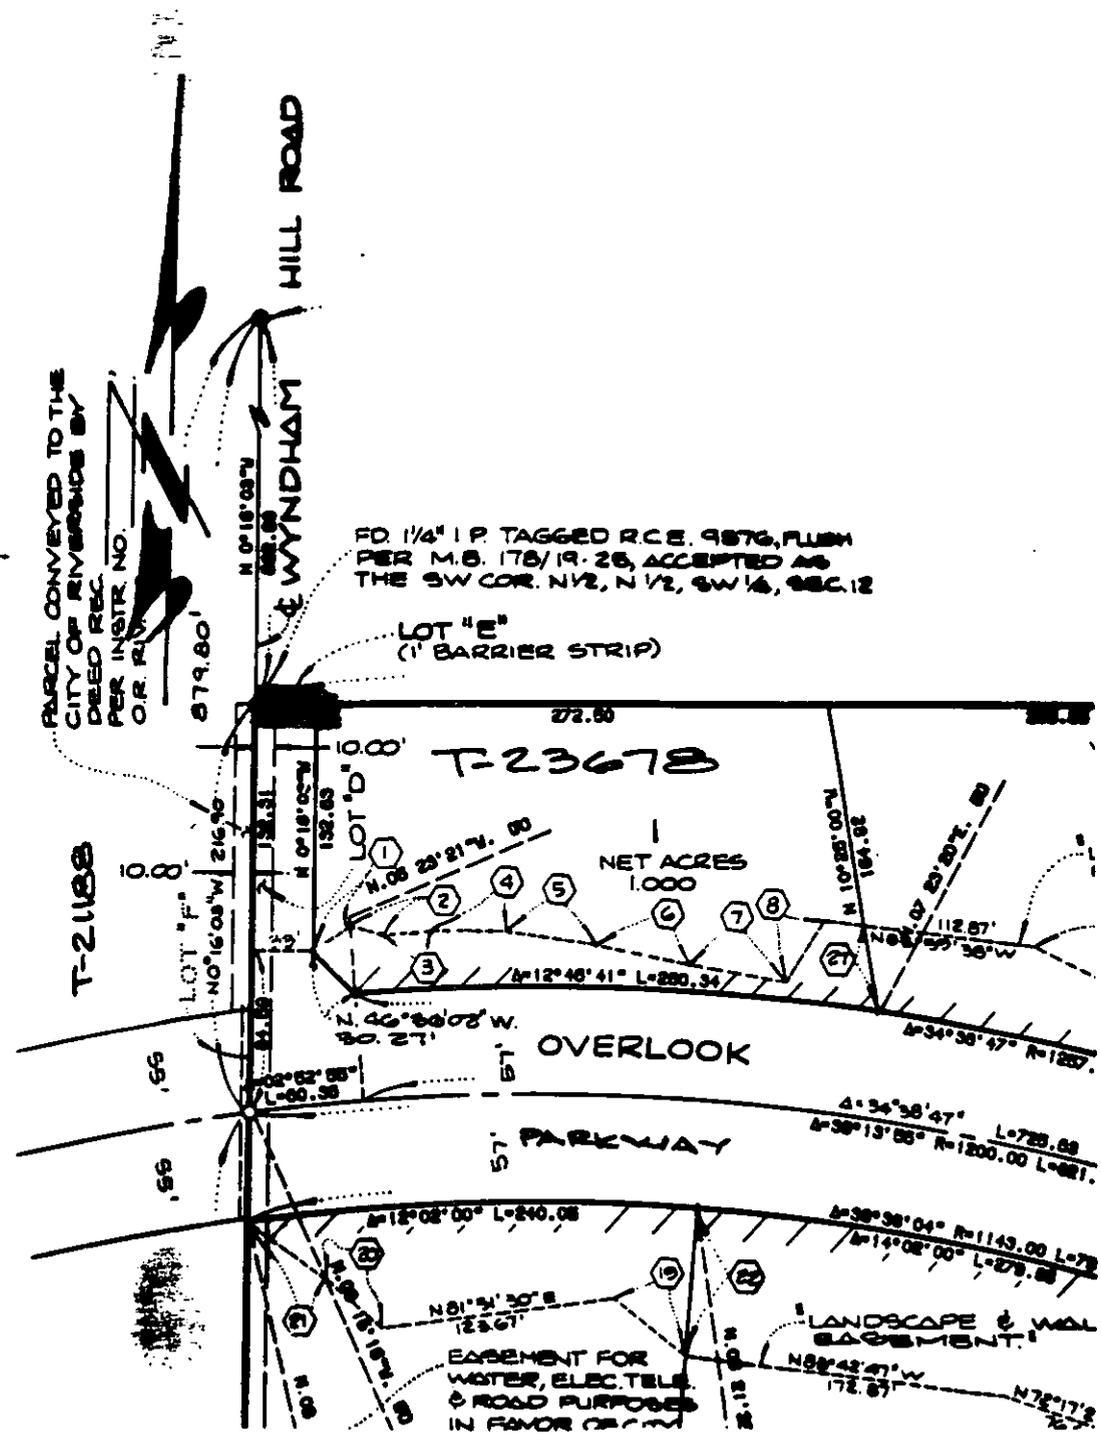

• CITY OF RIVERSIDE, CALIFORNIA •

THIS PLAT IS SOLELY AN AID IN LOCATING THE PARCEL(S) DESCRIBED IN THE ATTACHED DOCUMENT. IT IS NOT A PART OF THE WRITTEN DESCRIPTION THEREIN.

SHEET 1 OF 1

5/73

SCALE: 1"=50'

DRAWN BY W. POATE 3-5-80

SUBJECT T-21188