

218112

WHEN RECORDED MAIL TO:

CITY CLERK
City of Riverside
City Hall, 3900 Main Street
Riverside, California 92522

FREE RECORDING

This instrument is for the benefit
of the City of Riverside and is
entitled to be recorded without fee.
(Government Code §6103)

Project: PMW-37-901
Arlington Avenue & Valencia Street
A.P.N. 226-195-005

RECEIVED FOR RECORD
Min. Past 3:00 P.M.

JUN 27 1991

Recorded in Official Records
of Riverside County, California

Recorded
Fees \$

1300Z

AVIGATION EASEMENT

WHEREAS JOHN R. MORLEY, a married man as his sole and separate property,
hereinafter called the "Grantor", is the owner in fee of that certain real
property situated in the City of Riverside, County of Riverside, State of
California, described as follows:

That portion of the Southwest Quarter of Section 33 of map entitled,
"Plan Showing Subdivisions of Sect. 33 and Fr1 Sec. 28 Town 2 S Range 5
W. SBM," on file in Book 2, Page 2 of Maps, records of San Bernardino
County, California, described as follows:

Parcel 1 of Record of Survey on file in Book 24, Page 27 of Record of
Surveys, records of Riverside County, California;

EXCEPTING THEREFROM the South 3.00 feet of said Parcel 1.

hereinafter called "the Grantor's property"; and

WHEREAS the Grantor's property is located within the Airport Influence Area
for the Riverside Municipal Airport operated by the City of Riverside; and

WHEREAS the Grantor has sought approval from the City of Riverside for the
development of the Grantor's property by the project above-referenced; and

WHEREAS the City of Riverside has conditioned the approval of such project
by requiring the granting of an avigation easement over the Grantor's property;

NOW, THEREFORE FOR VALUABLE CONSIDERATION, receipt of which is hereby acknowledged, GRANTOR does hereby grant to the CITY OF RIVERSIDE, a municipal corporation of the State of California, hereinafter referred to as "Grantee", its successors and assigns, for the use and benefit of the public, a perpetual easement and right of flight appurtenant to the Riverside Municipal Airport for the passage of aircraft by whomsoever owned and operated in the airspace above the surface of the Grantor's property described hereinabove, together with the right to cause in said airspace such noise, sound or shock waves, vibrations, dust, smoke, odors, fumes, fuel particles and other related conditions that may be inherent in the operation of aircraft landing at, taking off from or operating at or on the Riverside Municipal Airport. "Aircraft" is defined for the purposes of this instrument as any contrivance now known or hereinafter invented, used or designed for navigation of or flight in the air.

Grantor hereby acknowledges that the Riverside Municipal Airport is an operating airport subject to increases in the intensity of use and operation, including present and future noise, sound or shock waves, vibrations, dust, smoke, odors, fumes, and fuel particles and related conditions, and Grantor hereby fully waives, remises and releases any right or cause of action which Grantor may now or in the future have against Grantee, its successors and assigns, due to such noise, sound or shock waves, vibrations, dust, smoke, odors, fumes, fuel particles and other related conditions that may be caused by the operation of aircraft landing at or taking off from, or operating at or on the Riverside Municipal Airport. Said waiver and release shall include, but not be limited to, claims known or unknown for damages for physical or emotional injuries, discomfort, inconvenience, property damage, interference with use and enjoyment of property, diminution of property values, nuisance or inverse condemnation or for injunctive or other extraordinary or equitable relief.

[Handwritten mark]

Grantor, on the behalf of Grantor and the successors and assigns of Grantor, agrees not to construct or permit the construction or growth of any structure, tree or other object that obstructs or interferes with the use of the rights herein granted or that creates electrical interference with radio communication between any installation at the Riverside Municipal Airport and aircraft, or to cause difficulty for pilots to distinguish between airport lights and other lights or to impair visibility in the vicinity of the Riverside Municipal Airport, or to otherwise endanger the landing, take-off, or maneuvering of aircraft on or at said Riverside Municipal Airport.

IT IS UNDERSTOOD AND AGREED that this easement and the rights and restrictions herein created shall run with the land and shall be binding upon the Grantor and the heirs, administrators, executors, successors and assigns of Grantor.

APPROVED AS TO FORM

Dated 6-25-91 *[Signature]* *[Signature]*
CITY ATTORNEY JOHN R. MORLEY

As the spouse of the Grantor, I hereby consent and join in the granting of the above avigation easement.

[Signature]
GLORIA J. MORLEY

DESCRIPTION APPROVAL 6/19/91
George P. Hutchinson by Kap
SURVEYOR, CITY OF RIVERSIDE



CONSENT TO RECORDATION


THIS IS TO CERTIFY that the interest in real property conveyed by the within instrument to the City of Riverside, a municipal corporation, is hereby accepted by the undersigned officer on behalf of the City Council of said City pursuant to authority conferred by Resolution No. 14883 of said City Council adopted January 25, 1983, and the Grantee consents to recordation thereof by its duly authorized officer.

Dated

June 27 1991

Real Property Services Manager
of the City of Riverside

1675u/a

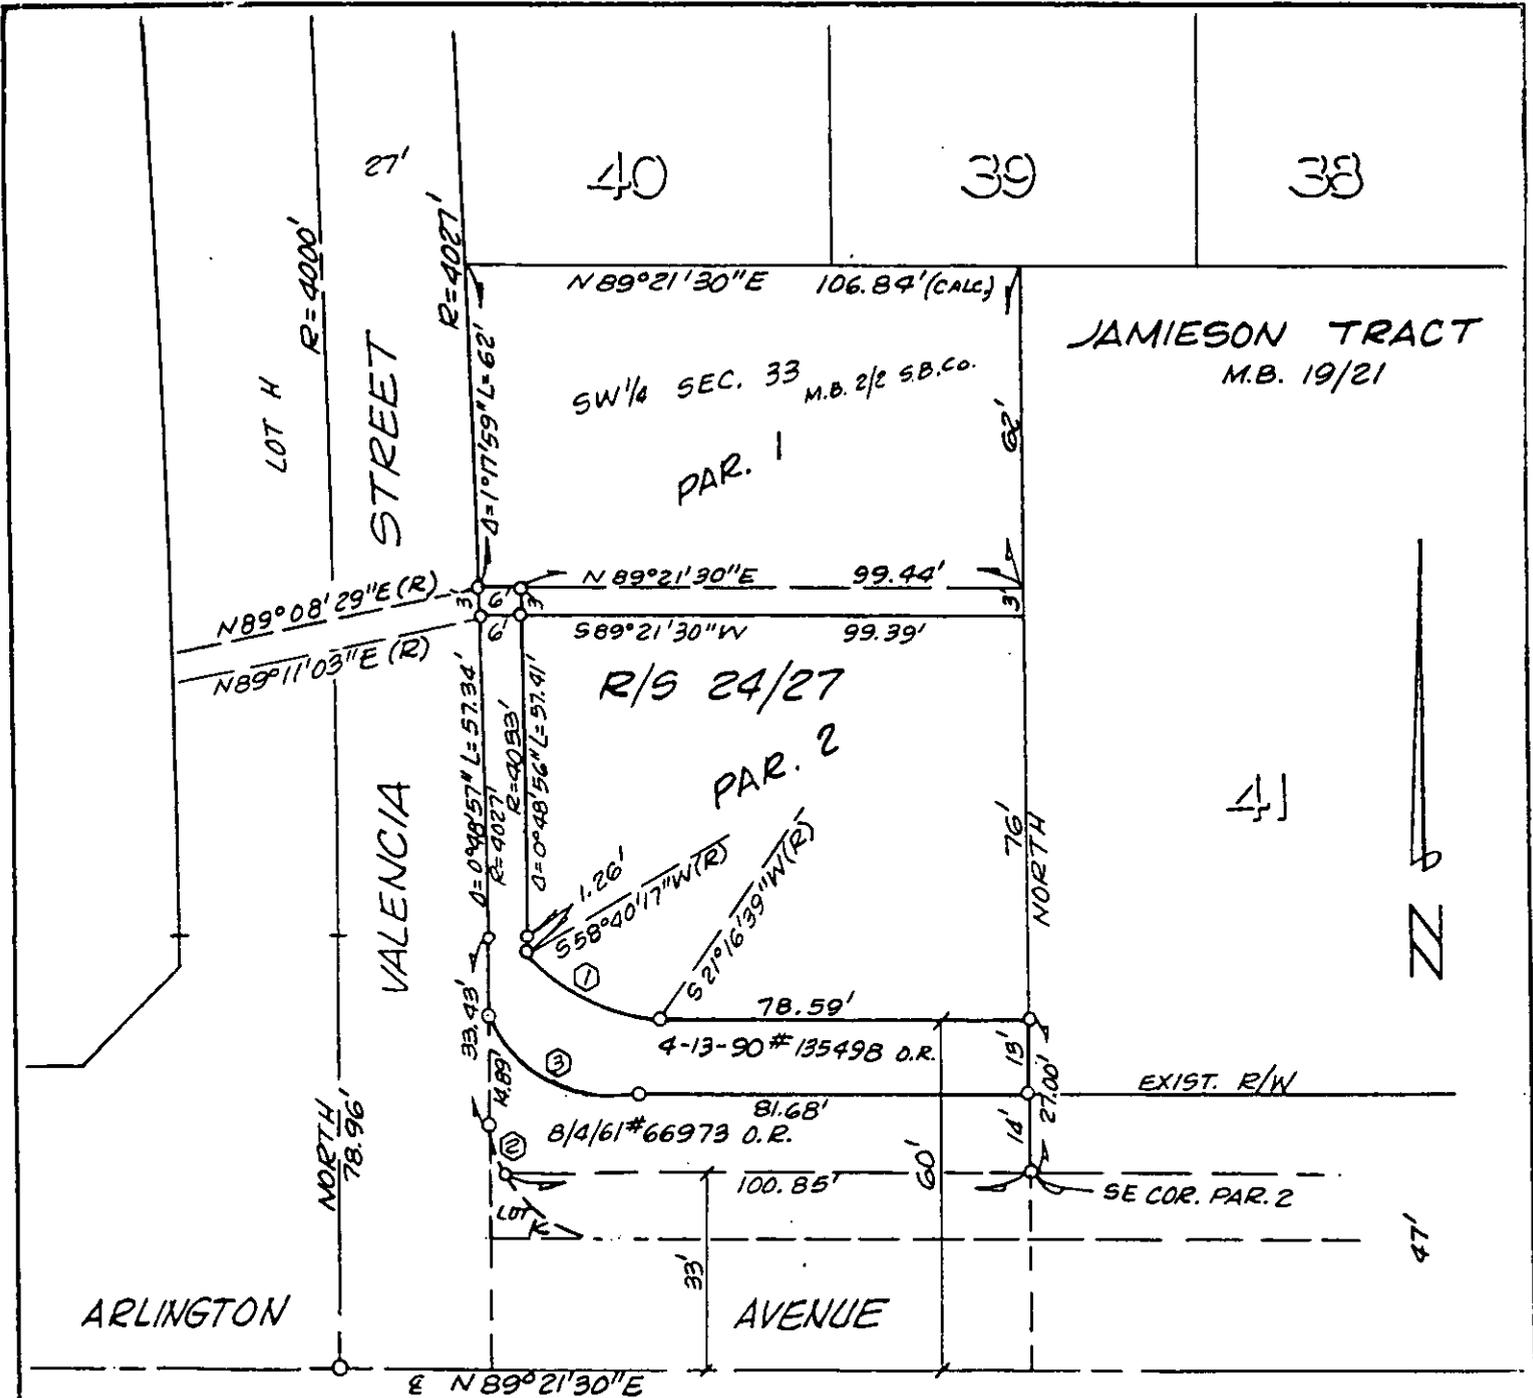

No.	CURVE		DATA
	R	Δ	L
1	41.50'	37°23'38"	27.08'
2	20'	37°30'42"	19.09'
3	27'	59°02'50"	27.83'

• CITY OF RIVERSIDE, CALIFORNIA •

THIS PLAT IS SOLELY AN AID IN LOCATING THE PARCEL(S) DESCRIBED IN THE ATTACHED DOCUMENT. IT IS NOT A PART OF THE WRITTEN DESCRIPTION THEREIN.

SHEET 1 OF 1

4/15

SCALE: 1" = 10'

DRAWN BY Kgs DATE 3/22/90

SUBJECT R-29-890 & FMW-37-901