

246806

When recorded mail to:

City Clerk's Office  
City of Riverside  
City Hall, 3900 Main Street  
Riverside, California 92522

FREE RECORDING

This instrument is for the benefit of the City of Riverside and is entitled to be recorded without fee. (Government Code §6103)

RECEIVED FOR RECORD  
30 Min. Past 1 o'clock P.M.

JUL 19 1991

Recorded in Official Records  
of Riverside County, California  
Recorder  
Fees \$  
*William A. Jarvis*

X

FOR RECORDER'S OFFICE USE ONLY

Project: Sidewalk Construction  
@ Various Locations 90/91  
A.P.N. 227-151-005

13019

GRANT DEED

WILLIAM A. JARVIS, a single man, Grantor, FOR VALUABLE CONSIDERATION, receipt of which is hereby acknowledged, does hereby grant to the CITY OF RIVERSIDE, a municipal corporation, the real property located in the City of Riverside, County of Riverside, State of California, described as follows:

The northwesterly 4.00 feet of Lot 102 of Zak Rancho Tract, as shown by map on file in Book 25, Pages 83 and 84 of Maps, records of Riverside County, California.

Area - 260 square feet.

Dated 7-11-91

*William A. Jarvis*  
WILLIAM A. JARVIS

DESCRIPTION APPROVAL 6/10/91  
*George P. Hutchinson* by *Kap*  
SURVEYOR, CITY OF RIVERSIDE



CONSENT TO RECORDATION

THIS IS TO CERTIFY that the interest in real property conveyed by the within instrument to the City of Riverside, California, a Municipal Corporation, is hereby accepted by the undersigned officer on behalf of the City Council of said City pursuant to authority conferred by Resolution No. 14883 of said City Council adopted January 25, 1983, and the grantee consents to recordation thereof by its duly authorized officer.



Dated

*July 19, 1991*

*[Handwritten Signature]*

Real Property Services Manager  
of the City of Riverside

1514u/a

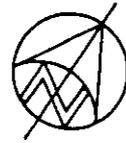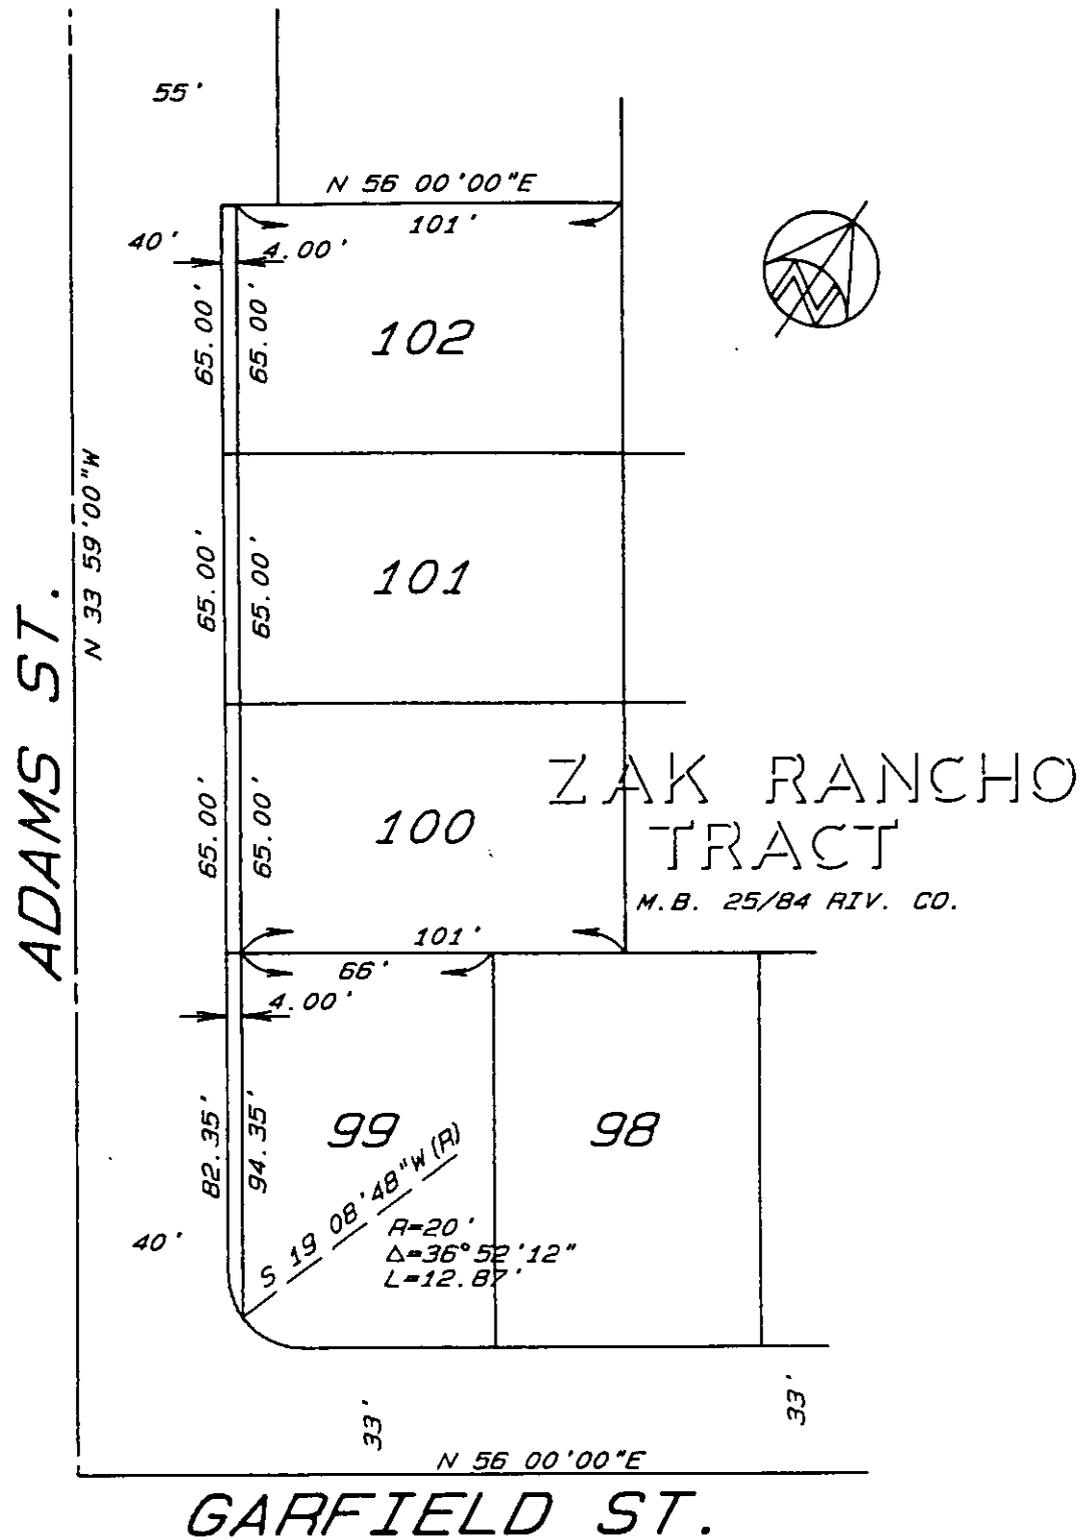

• CITY OF RIVERSIDE, CALIFORNIA •

THIS PLAT IS SOLELY AN AID IN LOCATING THE PARCEL (S) DESCRIBED IN THE ATTACHED DOCUMENT. IT IS NOT A PART OF THE WRITTEN DESCRIPTION THEREIN.

SHEET 1 OF 1

5/9

SCALE: 1"=50'

DRAWN BY: CS DATE: 5/5/91

S/W CONST @ VARIOUS LOCATIONS 90/91