

REQUEST FOR RECORDATION

Request of City Clerk for recordation of this instrument, and return to, City Clerk, City Hall, 3900 Main Street, Riverside, CA 92522

RESOLUTION NO. 17838

FREE RECORDING-
Exempt Pursuant to
Government Code §6103

A RESOLUTION OF THE CITY COUNCIL OF THE CITY OF RIVERSIDE, CALIFORNIA, ACCEPTING A ONE-FOOT BARRIER STRIP WITHIN PARCEL MAP NO. 12957 (WHICH BARRIER STRIP ADJOINS PARCEL MAP NO. 23652) FOR STREET PURPOSES TO BE KNOWN AS A PORTION OF STERLING AVENUE.

13045
12045

292813

BE IT RESOLVED by the City Council of the City of Riverside, California, that the following one-foot barrier strip is hereby accepted to public use for street purposes to be known as a portion of Sterling Avenue:

Lot "E" of Parcel Map 12957, as shown by map on file in Book 73 of Parcel Maps, at Pages 91 through 93 thereof, records of Riverside County, California.

ADOPTED by the City Council and signed by the Mayor and attested by the City Clerk this 20th day of August, 1991.

[Signature]
Mayor of the City of Riverside

Attest:

[Signature]
City Clerk of the City of Riverside



292813

JW/1790R/h
8-2-91

RECEIVED FOR RECORD
Min. Past 1 o'clock P.M.

AUG 23 1991

Recorded in Official Records
of Riverside County, California

[Signature]
Recorder

Fees \$

1 I, Karen E. Lindquist, City Clerk of the City of
2 Riverside, California, hereby certify that the foregoing
3 resolution was duly and regularly introduced and adopted by the
4 City Council or said City at its meeting held on the 20th day
5 of August, 1991, by the following vote, to wit:

6 Ayes: Councilmembers Loveridge, Clarke, Mansfield, Buster,
7 Osborne, Thompson and Pearson.


8 Noes: None.

9 Absent: None.

10 IN WITNESS WHEREOF I have hereunto set my hand and affixed
11 the official seal of the City of Riverside, California, this
12 20th day of August, 1991.



13
14 Karen E. Lindquist
15 City Clerk of the City of Riverside
16
17
18
19
20
21
22
23
24
25
26
27

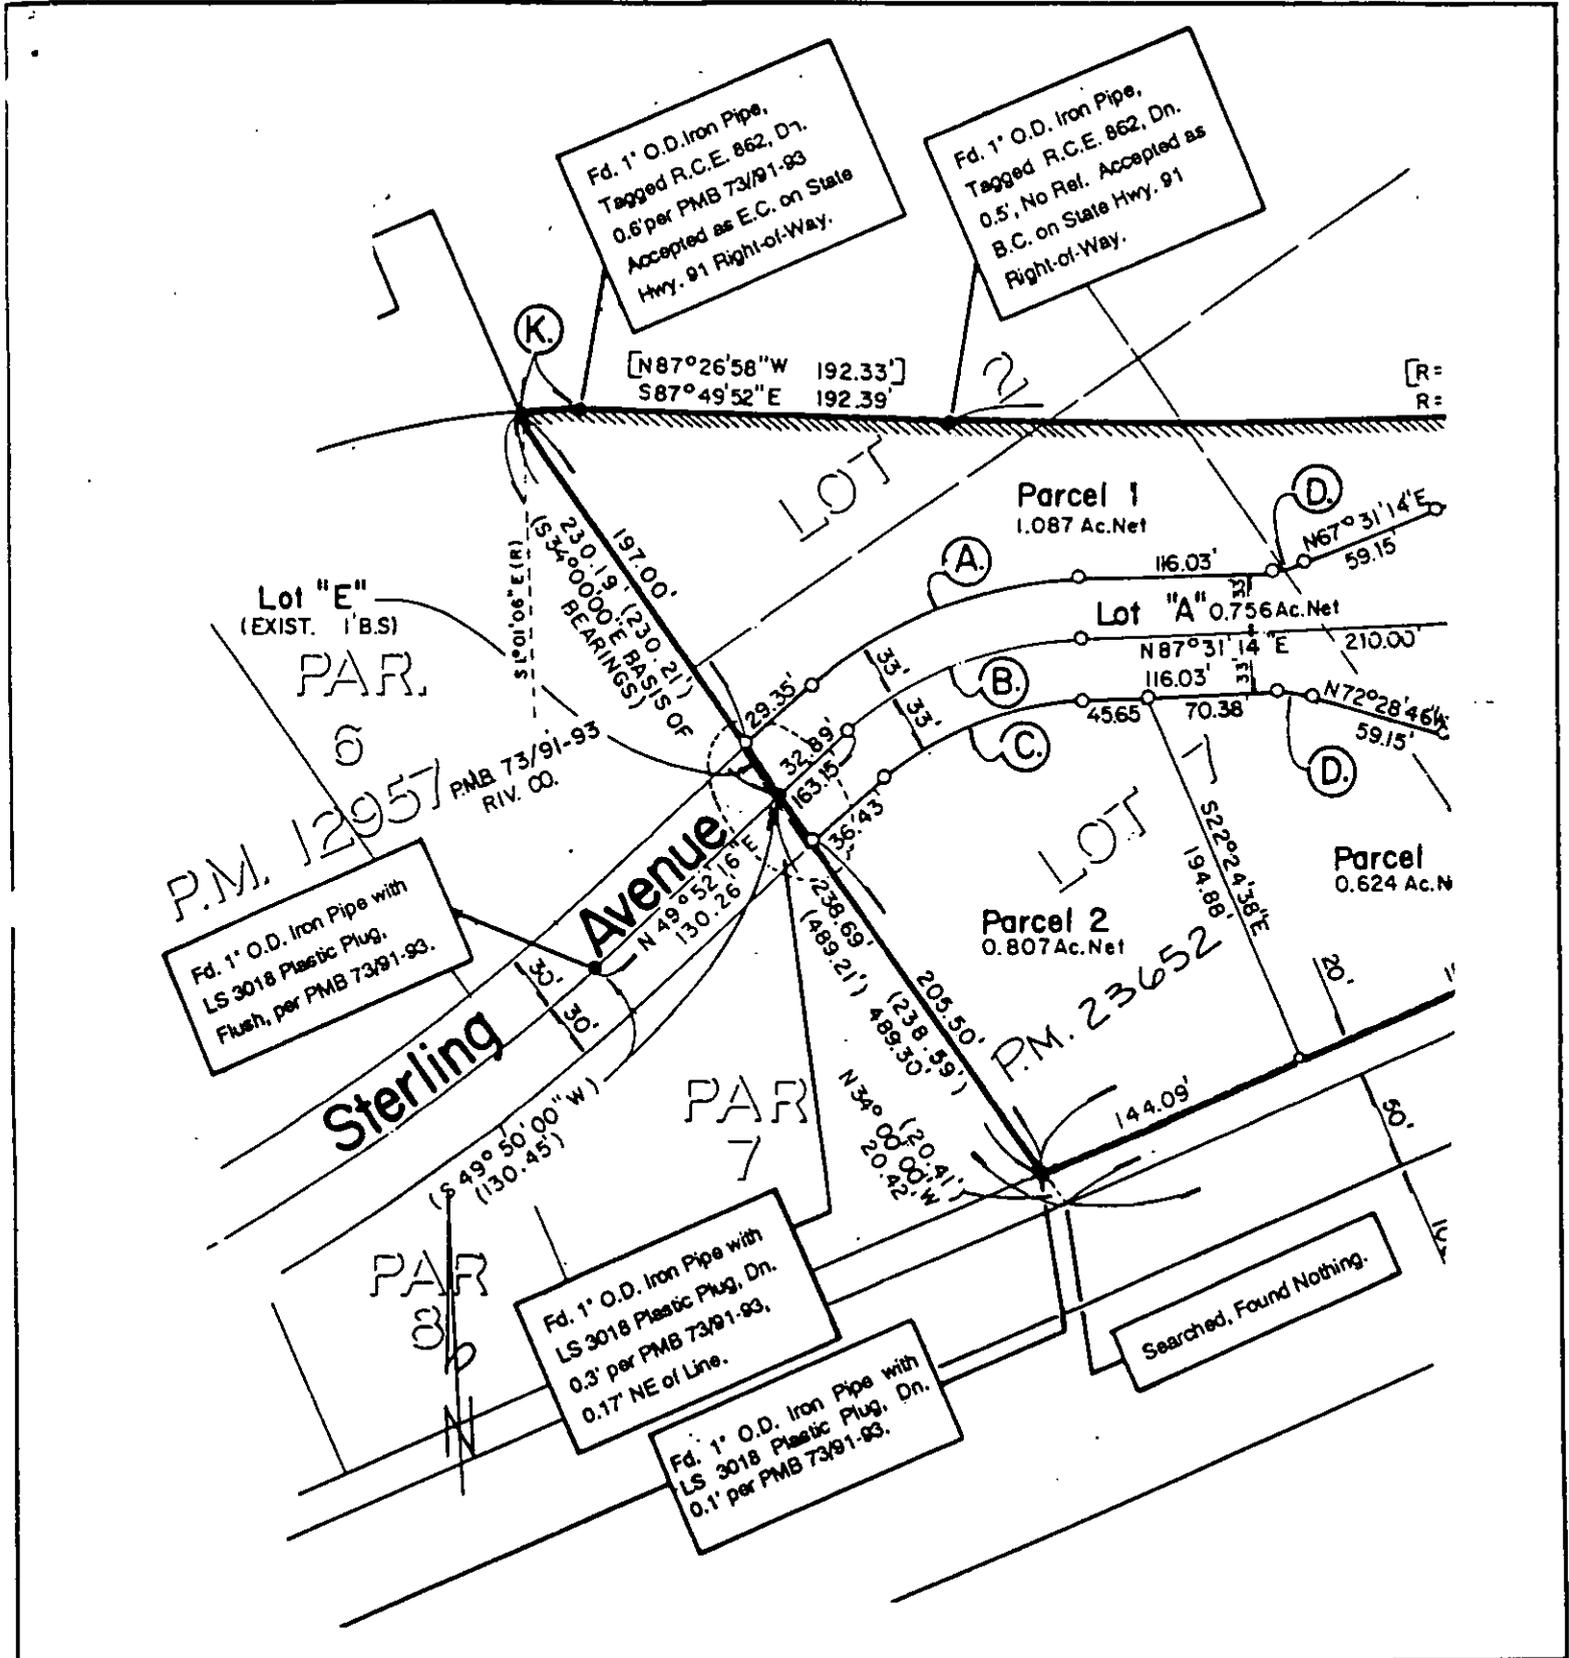

• CITY OF RIVERSIDE, CALIFORNIA •

THIS PLAT IS SOLELY AN AID IN LOCATING THE PARCEL(S) DESCRIBED IN THE ATTACHED DOCUMENT. IT IS NOT A PART OF THE WRITTEN DESCRIPTION THEREIN.

SHEET 1 OF 1

6/50-4

SCALE: 1" = 100'

DRAWN BY — DATE 6/11/91

SUBJECT P.M. 23652 - BARRIER STRIP ACCEPTANCE

13045