

When recorded mail to:

City Clerk's Office
City of Riverside
City Hall, 3900 Main Street
Riverside, California 92522

398745

FREE RECORDING

This instrument is for the benefit of the City of Riverside and is entitled to be recorded without fee. (Government Code §6103)

RECEIVED FOR RECORD
AT 8:00 O'CLOCK

OCT 12 1993

Recorded in Official Hours of
of Riverside County, California

Recorder
Fees \$
W. J. [Signature]

FOR RECORDER'S OFFICE USE ONLY ^{TR}

Project: **Jones Ave. Widening**
A.P.N. 149-360-009

13586

GRANT DEED

SARAH I. VESTESEN, an unmarried woman as her sole and separate property, as Grantor, FOR VALUABLE CONSIDERATION, receipt of which is hereby acknowledged, does hereby grant to the CITY OF RIVERSIDE, a municipal corporation of the State of California, as Grantee, its successors and assigns, the real property located in the City of Riverside, County of Riverside, State of California, described as follows:

The easterly 2.00 feet of Lot 6 in Block 11 of CHADBOURNE HEIGHTS, as shown by map on file in Book 12, pages 11 through 13 of Maps, records of Riverside County, California.

Excepting therefrom the northerly 250 feet thereof.

Area: 200 square feet

Dated 9-30-93

Sarah I. Vestesen
SARAH I. VESTESEN

DESCRIPTION APPROVAL 9/27/93
George P. Hutchinson by WF
SURVEYOR, CITY OF RIVERSIDE



GENERAL ACKNOWLEDGEMENT


State of California }
County of Riverside }ss

On 9-30-93, before me Michael N. Green
(date) (name)

a Notary Public in and for said State, personally appeared

Sarah I. Vestesen
Name(s) of Signer(s)

personally known to me - OR - proved to me on the basis of satisfactory evidence to be the person(s) whose name(s) is/are subscribed to the within instrument and acknowledged to me that he/she/they executed the same in his/her/their authorized capacity(ies), and that by his/her/their signature(s) on the instrument the person(s), or the entity upon behalf of which the person(s) acted, executed the instrument.

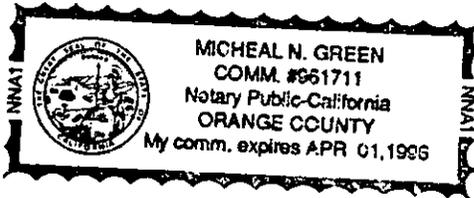

WITNESS my hand and official seal.

Michael N. Green
Signature

OPTIONAL SECTION

CAPACITY CLAIMED BY SIGNER

- () Attorney-in-fact
- () Corporate Officer(s)

Title _____

Title _____

- () Guardian/Conservator
- (X) Individual(s)
- () Trustee(s)
- () Other

- () Partner(s)
- () General
- () Limited

The party(ies) executing this document is/are representing:

CONSENT TO RECORDATION

THIS IS TO CERTIFY that the interest in real property conveyed by the within instrument to the City of Riverside, California, a municipal corporation, is hereby accepted by the undersigned officer on behalf of the City Council of said City pursuant to authority conferred by Resolution No. 18233 of said City Council adopted May 11, 1993, and the grantee consents to recordation thereof by its duly authorized officer.


Dated 10/4/93

[Signature]
Real Property Services Manager
of the City of Riverside

JONESK.ded

APPROVED AS TO FORM

[Signature]
Shirley Yamamoto, City Attorney

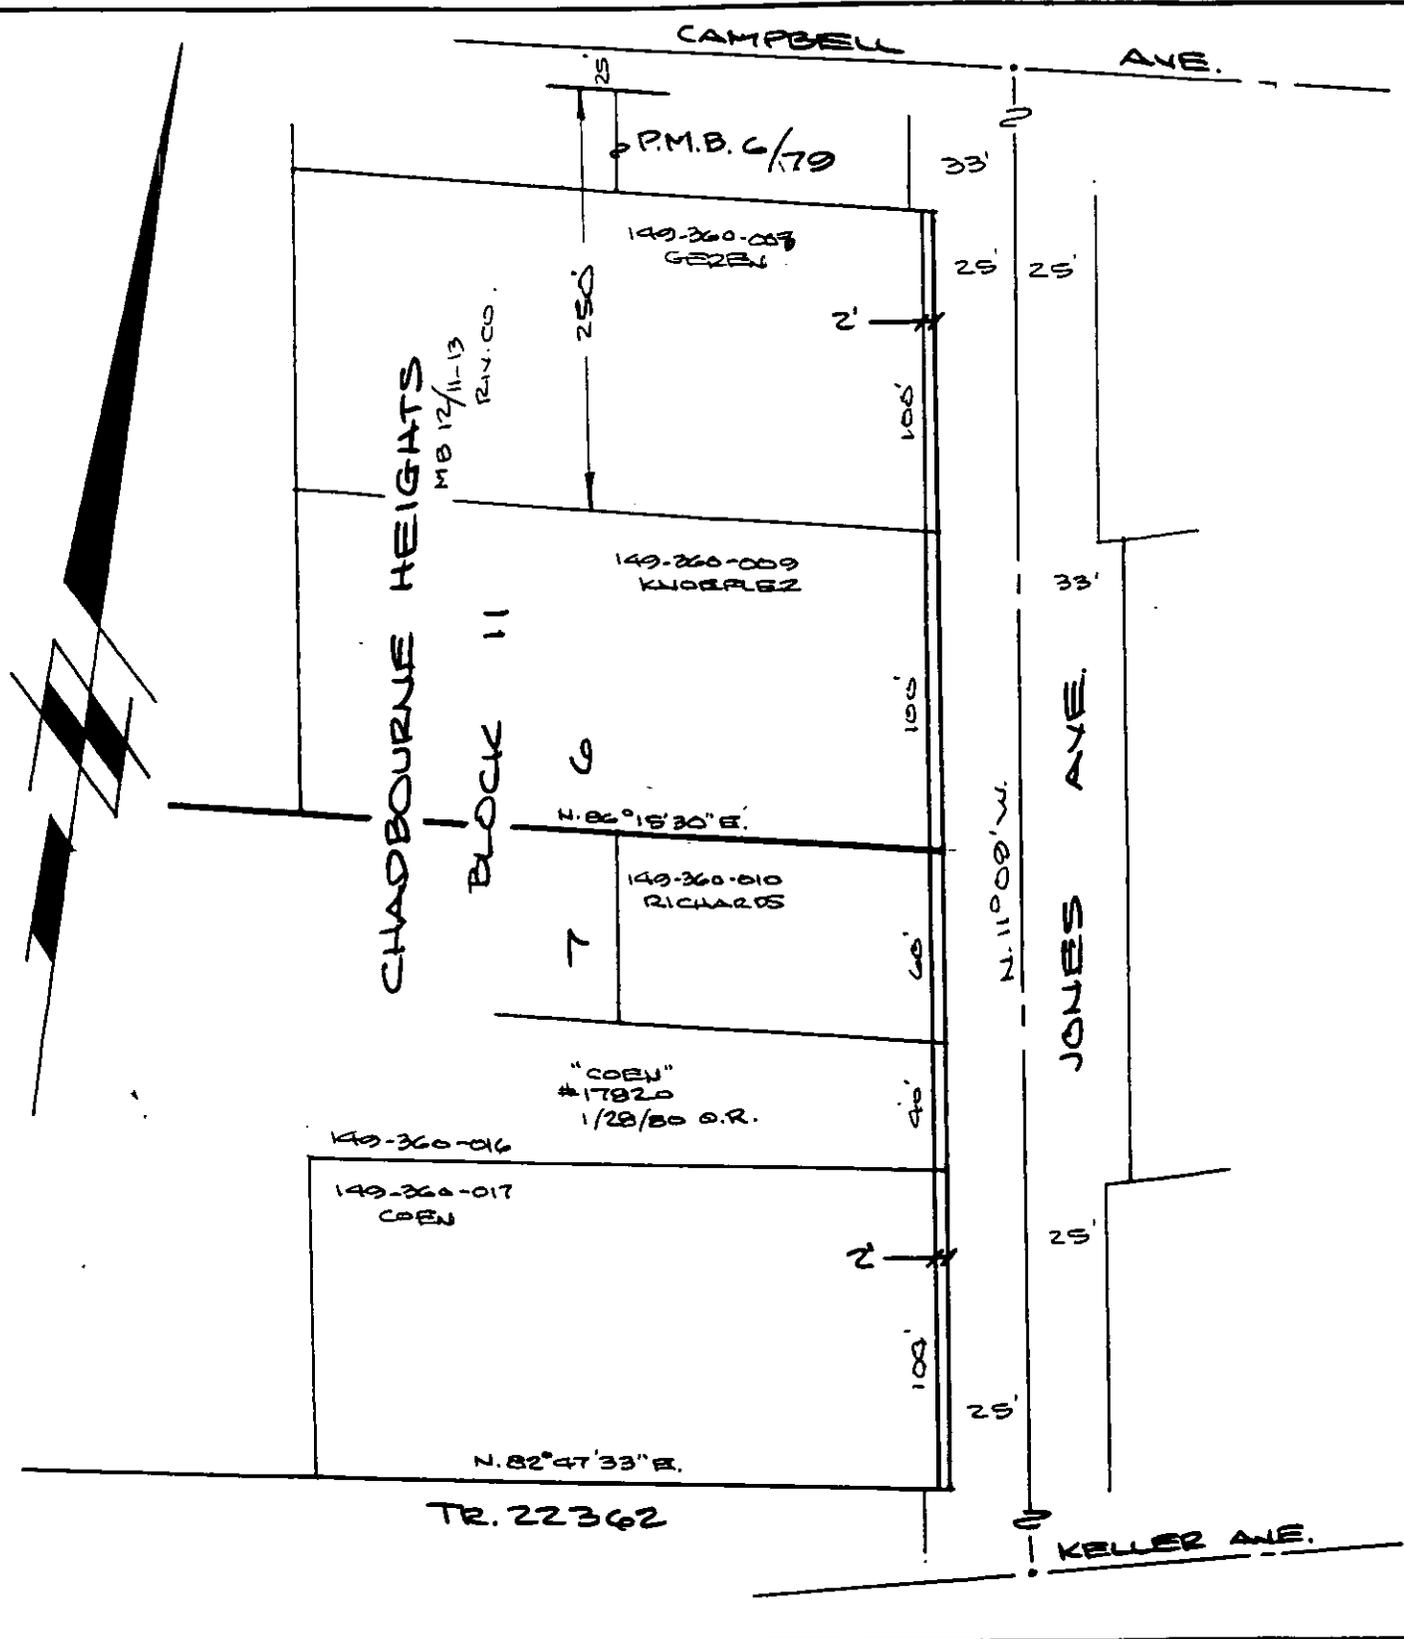

• CITY OF RIVERSIDE, CALIFORNIA •

THIS PLAT IS SOLELY AN AID IN LOCATING THE PARCEL(S) DESCRIBED IN THE ATTACHED DOCUMENT. IT IS NOT A PART OF THE WRITTEN DESCRIPTION THEREIN.

SHEET 1 OF 1

6/15/3A

SCALE: 1" = 60'

DRAWN BY WF DATE 7/16/93

SUBJECT JONES AVE. WIDENING