

461181

When recorded mail to:

City Clerk's Office
City of Riverside
City Hall, 3900 Main Street
Riverside, California 92522

FREE RECORDING

This instrument is for the benefit of the City of Riverside and is entitled to be recorded without fee (Government Code §6103)

RECEIVED FOR RECORD
AT 8:00 OCLOCK

DEC - 9 1994

Recorded in Official Records
of Riverside County, California

Recorder

Fees \$

ME

G

FOR RECORDER'S OFFICE USE ONLY

Project: **Tract No. 27653-2**
Goldboro Ln. & Bangor Ln.

27653

E A S E M E N T

FOR VALUABLE CONSIDERATION, receipt of which is hereby acknowledged, **MISSION VILLAGE HOMES, L.P.**, a California limited partnership, as Grantor, grants to the CITY OF RIVERSIDE, a municipal corporation of the State of California, as Grantee, its successors and assigns, an easement and right-of-way for the construction, reconstruction, maintenance, operation, inspection, repair, replacement, relocation, renewal and removal of **electrical energy distribution facilities**, together with all necessary appurtenances, in, under, upon, over and along that certain real property located in the City of Riverside, County of Riverside, State of California, described as follows:

Those portions of Lots 2, 3, 18 and 19 of Tract No. 27653-2 as shown by map on file in Book 249 of Maps, pages 73 through 75 thereof, records of Riverside County, California, described s follows:

Parcel 1

The easterly 10.00 feet of said Lot 2 of Tract No. 27653-2.

EXCEPTING therefrom the southerly 5.00 feet thereof.

Parcel 2

The easterly 10.00 feet of said Lot 3 of Tract No. 27653-2.

Parcel 3

The easterly 10.00 feet of said Lot 18 of Tract No. 27653-2.

EXCEPTING therefrom the southerly 5.00 feet thereof.

Parcel 4

The easterly 10.00 feet of said Lot 19 of Tract No. 27653-2.

This description was prepared by me or under my direction in conformance with the requirements of the Land Surveyors Act.

 11/17/95 Date Prep. WF
 Mark S. Brown, L.S. 5655
 License Expires 9/30/95

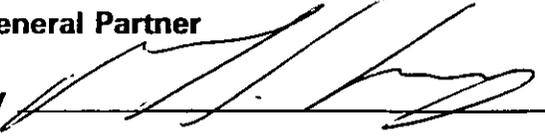


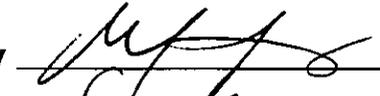
TOGETHER WITH the right to clear and keep clear said easement and right-of-way from any structures or trees, to enter upon and to pass and repass over and along said real property, and to deposit tools, implements and other material thereon by Grantee, its officers, agents and employees and by persons under contract with said Grantee and their officers, agents and employees, whenever and wherever necessary for the purpose of constructing, reconstructing, maintaining, operating, inspecting, repairing, replacing, relocating, renewing and removing said **electrical energy distribution facilities**.

Dated 11/29/94

MISSION VILLAGE HOMES, L.P.,
a California limited partnership

by: **JAMCO DEVELOPMENT CORPORATION**
General Partner

by 
title PRESIDENT

by 
title Secretary

GENERAL ACKNOWLEDGEMENT

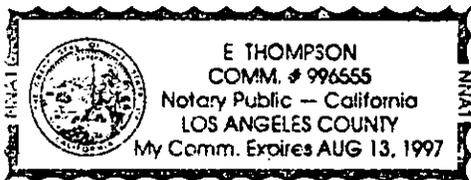
State of California }
County of Los Angeles } ss

On 11/29/94, before me E Thompson
(date) (name)

a Notary Public in and for said State, personally appeared

Alexander S. Lowy & Mark Rubin
Name(s) of Signer(s)

personally known to me - OR - proved to me on the basis of satisfactory evidence to be the person(s) whose name(s) ~~is~~ are subscribed to the within instrument and acknowledged to me that ~~he/she~~ they executed the same in ~~his/her~~ their authorized capacity(ies), and that by ~~his/her~~ their signature(s) on the instrument the person(s), or the entity upon behalf of which the person(s) acted, executed the instrument.



WITNESS my hand and official seal.

E Thompson
Signature

OPTIONAL SECTION

CAPACITY CLAIMED BY SIGNER

- () Attorney-in-fact
- () Corporate Officer(s)

Title _____

Title _____

- () Guardian/Conservator
- () Individual(s)
- () Trustee(s)
- () Other

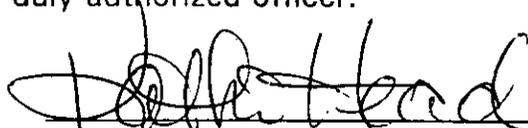
- () Partner(s)
- () General
- () Limited

The party(ies) executing this document is/are representing:

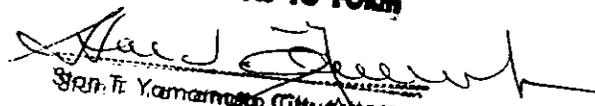
CERTIFICATE OF ACCEPTANCE
(Government Code Section 27281)

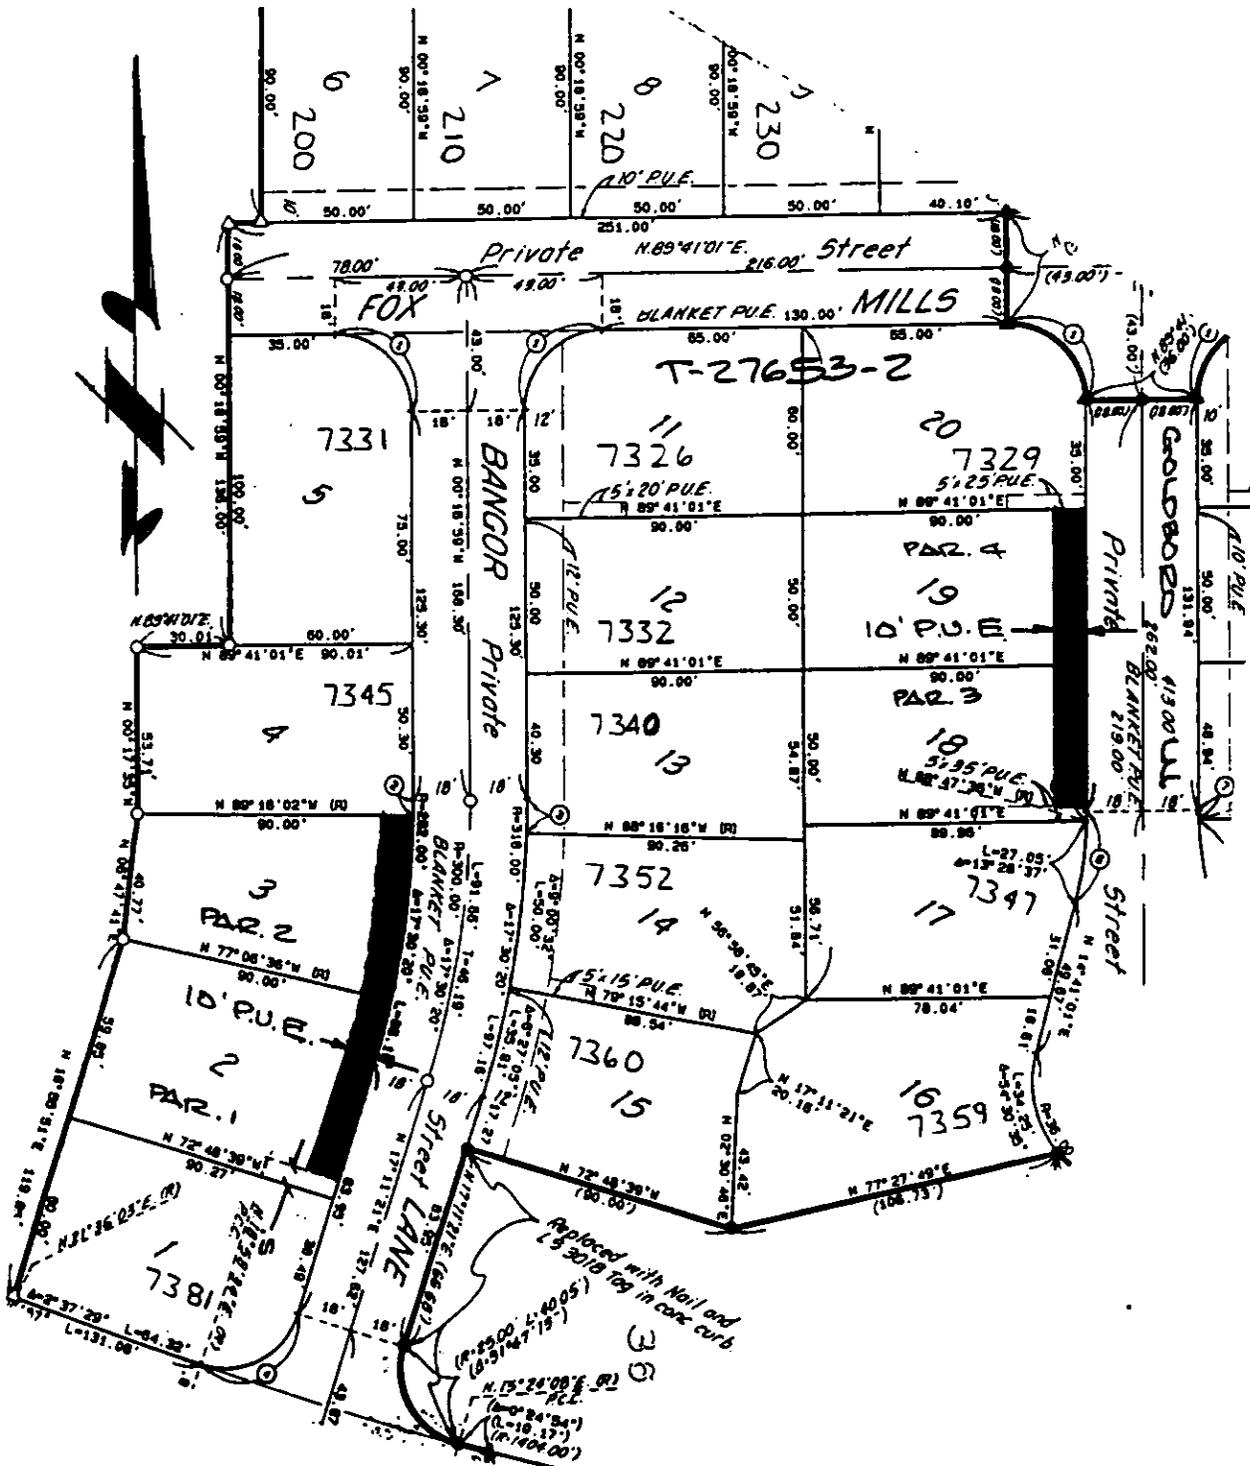
THIS IS TO CERTIFY that the interest in real property conveyed by the within instrument to the City of Riverside, California, a municipal corporation, is hereby accepted by the undersigned officer on behalf of the City Council of said City pursuant to authority conferred by Resolution No. 18233 of said City Council adopted May 11, 1993, and the grantee consents to recordation thereof by its duly authorized officer.

Dated 12/8/94


Real Property Services Manager
of the City of Riverside

t276532.pue

APPROVED AS TO FORM

Srin. T. Yamamoto, City Attorney



• CITY OF RIVERSIDE, CALIFORNIA •

THIS PLAT IS SOLELY AN AID IN LOCATING THE PARCEL(S) DESCRIBED IN THE ATTACHED DOCUMENT. IT IS NOT A PART OF THE WRITTEN DESCRIPTION THEREIN.

SHEET 1 OF 1

11/20/10

SCALE: 1" = 100'

DRAWN BY WFE DATE 11/17/10

SUBJECT T-27653-2

13769