

Recorded mail to:

City Clerk's Office
City of Riverside
City Hall, 3900 Main Street
Riverside, California 92522

RECEIVED FOR RECORD
AT 8:00AM

JAN 27 1999

Recorded in Official Records
of Riverside County, California

Recorder

Fees \$ 0

FREE RECORDING

This instrument is for the benefit of the City of Riverside and is entitled to be recorded without fee (Government Code §6103)

FOR RECORDER'S OFFICE USE ONLY

Project: Auto Center, Parcel 1

D- 14326

C
KB

GRANT OF EASEMENT

Madena Y. Anderson, a married woman as her sole and separate property, as her respective interests may appear of record, as Grantor FOR VALUABLE CONSIDERATION, receipt of which is hereby acknowledged, does hereby grant to the CITY OF RIVERSIDE, a municipal corporation of the State of California, as Grantee, its successors and assigns, an easement and right-of-way for public street and highway purposes, together with all rights to construct and maintain utilities, sewers, drains and other improvements consistent with the use as a public street and highway, in, under, upon, over and along that certain real property as described in Exhibit "A" attached hereto and incorporated herein by this reference, located in the City of Riverside, County of Riverside, State of California.

Dated May 14, 1998

Madena Y. Anderson
Madena Y. Anderson, a married woman
as her sole and separate property.

GENERAL ACKNOWLEDGEMENT

State of California }
County of San Diego } ss

On May 14, 1998, before me Catherine A. Larkins
(date) (name)

a Notary Public in and for said State, personally appeared

Madena V. Anderson
Name(s) of Signer(s)

personally known to me - OR - proved to me on the basis of satisfactory evidence to be the person(s) whose name(s) is/are subscribed to the within instrument and acknowledged to me that he/she/they executed the same in his/her/their authorized capacity(ies), and that by his/her/their signature(s) on the instrument the person(s), or the entity upon behalf of which the person(s) acted, executed the instrument.



WITNESS my hand and official seal.

Catherine A. Larkins

OPTIONAL SECTION

CAPACITY CLAIMED BY SIGNER

- () Attorney-in-fact
- () Corporate Officer(s)
Title _____
Title _____
- () Guardian/Conservator
- (X) Individual(s)
- () Trustee(s)
- () Other
- () Partner(s)
() General
() Limited

The party(ies) executing this document is/are representing:

CERTIFICATE OF ACCEPTANCE
(Government Code Section 27281)

THIS IS TO CERTIFY that the interest in real property conveyed by the within instrument to the City of Riverside, California, a municipal corporation, is hereby accepted by the undersigned officer on behalf of the City Council of said City pursuant to authority conferred by Resolution No. 18233 of said City Council adopted May 11, 1993, and the grantee consents to recordation thereof by its duly authorized officer.

Dated 1/22/99

APPROVED AS TO FORM
STAN T YAMAMOTO, CITY ATTORNEY

BY [Signature] 4/15/98
Legal Department

CITY OF RIVERSIDE

[Signature]

Real Property Services Manager
of the City of Riverside

EXHIBIT A

PARCEL 1A
A.P.N. 231-070-003

THAT PORTION OF LOT 15, IN BLOCK 23 OF THE LANDS OF THE RIVERSIDE LAND AND IRRIGATING COMPANY AS SHOWN BY MAP ON FILE IN MAP BOOK 1, PAGE 70 THEREOF , RECORDS OF SAN BERNARDINO COUNTY CALIFORNIA, DESCRIBED AS FOLLOWS:

COMMENCING AT THE INTERSECTION OF VANCE STREET AND INDIANA AVENUE AS SHOWN ON A MAP OF THE HARMONY DALE TRACT ON FILE IN MAP BOOK 27, PAGE 60 THEREOF, RECORDS OF RIVERSIDE COUNTY CALIFORNIA;

THENCE NORTH 55°59'47" EAST ALONG SAID CENTERLINE OF INDIANA AVENUE, A DISTANCE OF 19.00 FEET;

THENCE NORTH 34°00'13" WEST, AT RIGHT ANGLES TO SAID INDIANA AVENUE, A DISTANCE OF 44.00 FEET TO THE NORTHWESTERLY RIGHT OF WAY OF SAID INDIANA AVENUE AND THE POINT OF BEGINNING OF THE PARCEL BEING DESCRIBED;

THENCE CONTINUING NORTH 34°00'13" WEST, A DISTANCE OF 30 FEET;

THENCE NORTH 55°59'47" EAST, PARALLEL WITH SAID INDIANA AVENUE, A DISTANCE OF 50.00 FEET;

THENCE SOUTH 34°00'13" EAST, A DISTANCE OF 30.00 FEET TO SAID NORTHWESTERLY RIGHT OF WAY OF INDIANA AVENUE;

THENCE SOUTH 55°59'47" WEST ALONG SAID NORTHWESTERLY RIGHT OF WAY OF INDIANA AVENUE, A DISTANCE OF 50.00 FEET TO THE POINT OF BEGINNING.

AREA: 1,500 SQUARE FEET

PARCEL 1B
A.P.N. 231-070-003

THAT PORTION OF LOT 15, IN BLOCK 23 OF THE LANDS OF THE RIVERSIDE LAND AND IRRIGATING COMPANY AS SHOWN BY MAP ON FILE IN MAP BOOK 1, PAGE 70 THEREOF , RECORDS OF SAN BERNARDINO COUNTY CALIFORNIA, DESCRIBED AS FOLLOWS:

COMMENCING AT THE INTERSECTION OF DOYLE STREET AND INDIANA AVENUE

AS SHOWN ON A MAP OF THE HARMONY DALE TRACT ON FILE IN MAP BOOK 27,
PAGE 60 THEREOF, RECORDS OF RIVERSIDE COUNTY CALIFORNIA;

TENCE NORTH 55°59'47" EAST ALONG SAID CENTERLINE OF INDIANA AVENUE
A DISTANCE OF 79.00 FEET;

TENCE NORTH 34°00'13" WEST, AT RIGHT ANGLES TO SAID INDIANA AVENUE
A DISTANCE OF 44.00 FEET TO THE NORTHWESTERLY RIGHT OF WAY OF SAID
INDIANA AVENUE AND THE POINT OF BEGINNING OF THE PARCEL BEING
DESCRIBED;

TENCE CONTINUING NORTH 34°00'13" WEST, A DISTANCE OF 30 FEET;

TENCE NORTH 55°59'47" EAST, PARALLEL WITH SAID INDIANA AVENUE, A
DISTANCE OF 50.00 FEET;

TENCE SOUTH 34°00'13" EAST, A DISTANCE OF 30.00 FEET TO SAID
NORTHWESTERLY RIGHT OF WAY OF INDIANA AVENUE;

TENCE SOUTH 55°59'47" WEST ALONG SAID NORTHWESTERLY RIGHT OF WAY
OF INDIANA AVENUE, A DISTANCE OF 50.00 FEET TO THE POINT OF BEGINNING.


AREA: 1,500 SQUARE FEET

This description was prepared by me or under my direction in
conformance with the requirements of the Land Surveyors Act.


Mark S. Brown, L.S. 5655
License Expires 9/30/99

11/25/97 Date
Prep. MSB



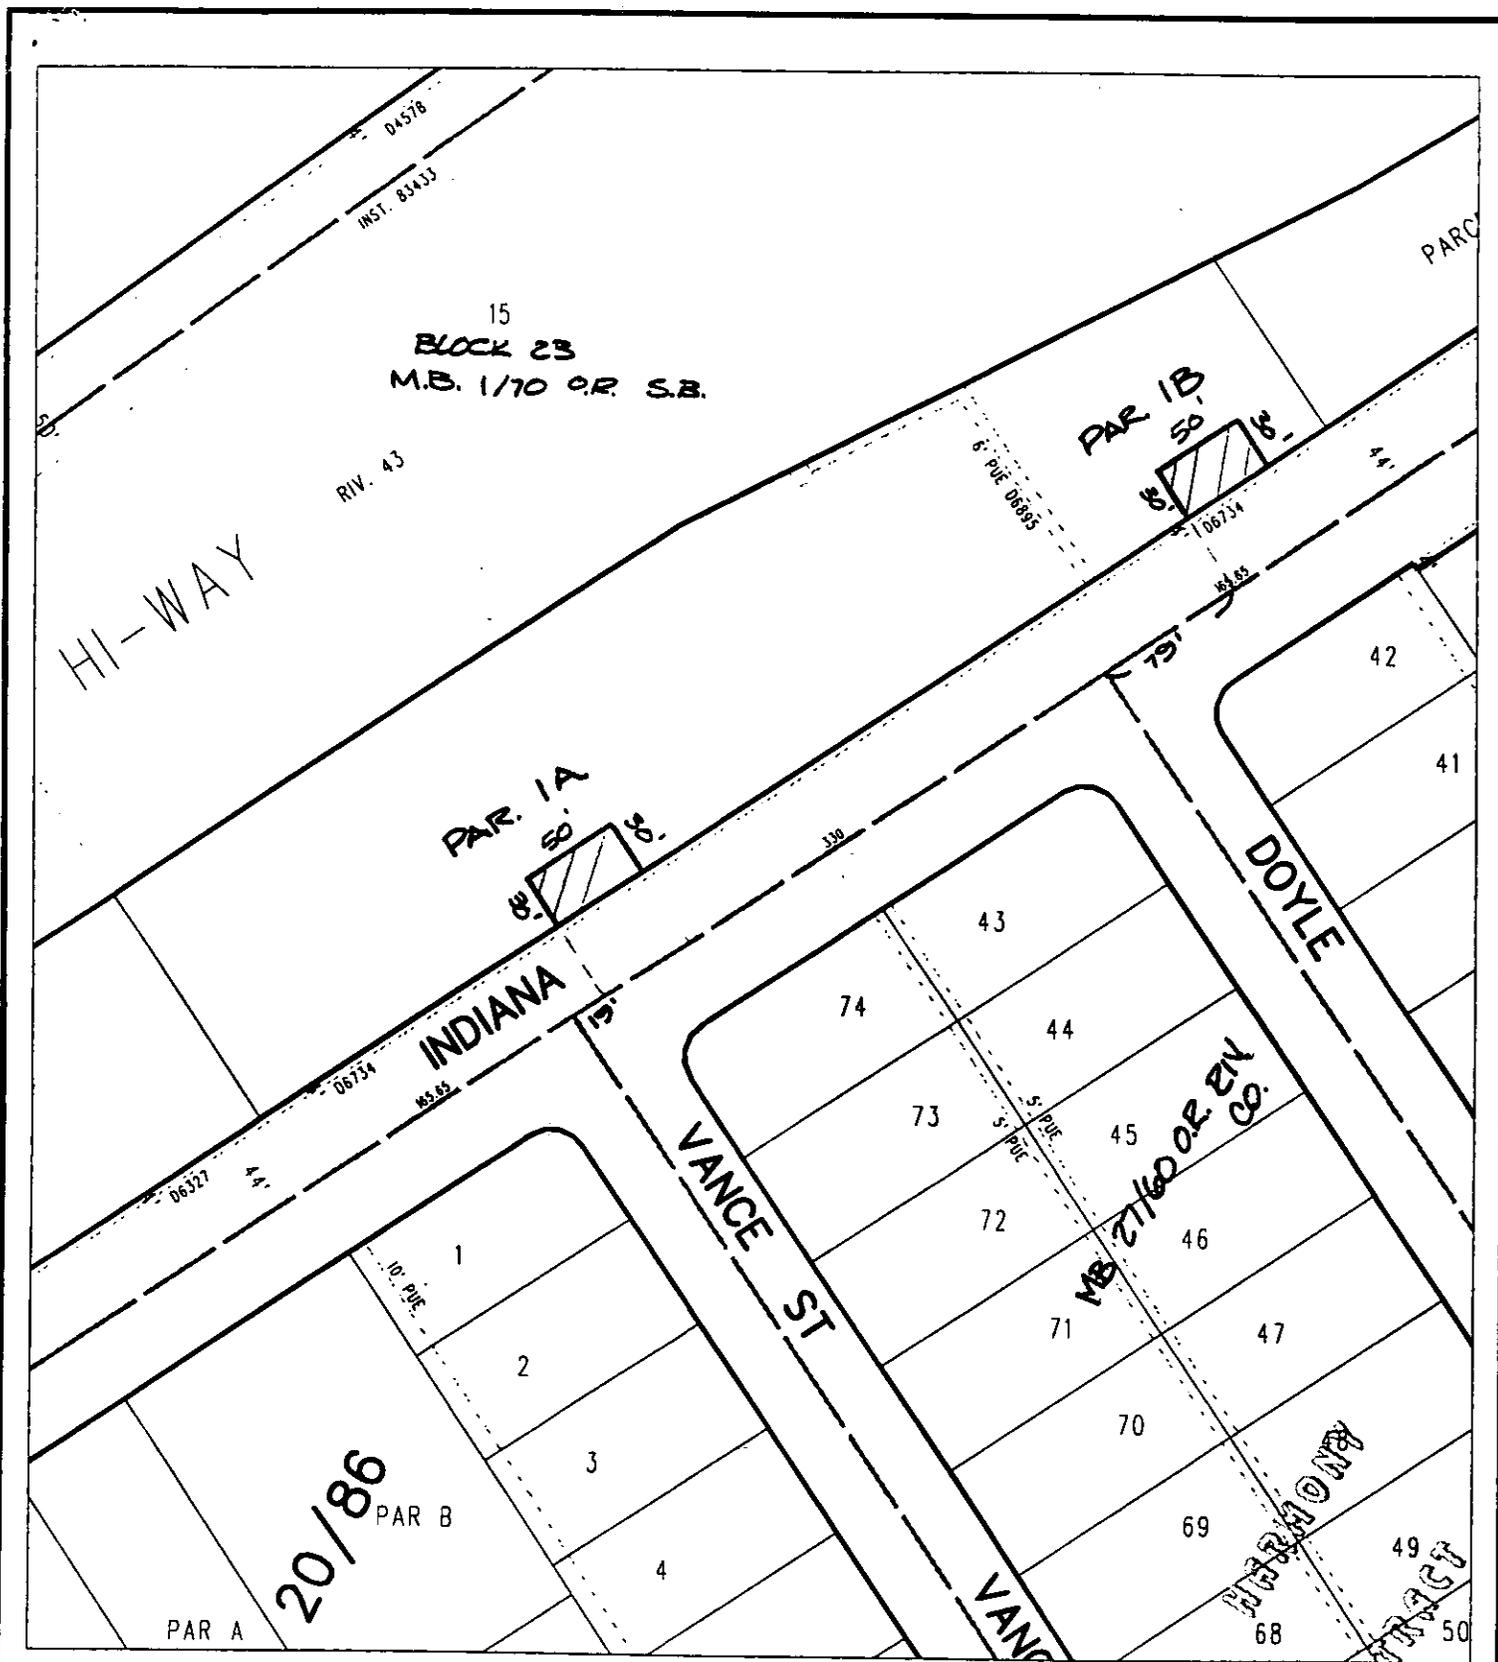

◆ CITY OF RIVERSIDE, CALIFORNIA ◆ 67-3

THIS PLAT IS SOLELY AN AID IN LOCATING THE PARCEL(S) DESCRIBED IN THE ATTACHED DOCUMENT. IT IS NOT A PART OF THE WRITTEN DESCRIPTION THEREIN.

Sheet 1 of 1



Scale: 1" = 100'

Drawn by: CS

Date: 10/29/97

Subject: AUTO CENTER RENOVATION