

FREE RECORDING-  
Exempt Pursuant to  
Government Code §6103

PLEASE COMPLETE THIS INFORMATION

RECORDING REQUESTED BY:  
Colleen J. Nicol, CMC  
City Hall, 3900 Main Street  
Riverside, CA 92522

AND WHEN RECORDED MAIL TO:

Colleen J. Nicol, CMC  
City Hall, 3900 Main Street  
Riverside, CA 92522

DOC # 2001-544636

11/02/2001 08:00A Fee:NC

Page 1 of 7

Recorded in Official Records

County of Riverside

Gary L. Orse

Assessor, County Clerk & Recorder



M	S	U	PAGE	SIZE	DA	PCOR	NOCOR	SMF	MISC.
	1		7						
								✓	LC
A	R	L				COPY	LONG	REFUND	NCHG EXAM

14798

C  
LC

RESOLUTION NO. 19535

Title of Document

THIS PAGE ADDED TO PROVIDE ADEQUATE SPACE FOR RECORDING INFORMATION  
(\$3.00 Additional Recording Fee Applies)

Amended by:  
R-19582

RESOLUTION NO. 19535

1  
2  
3  
4  
5  
6  
7  
8  
9  
10  
11  
12  
13  
14  
15  
16  
17  
18  
19  
20  
21  
22  
23  
24  
25  
26  
27

A RESOLUTION OF THE CITY COUNCIL OF THE CITY OF RIVERSIDE, CALIFORNIA, MAKING ITS FINDINGS AND DETERMINATIONS IN THE MATTER OF RESOLUTION OF INTENTION NO. 19504; RESERVING PERMANENT EASEMENTS AND RIGHT-OF-WAY FOR ELECTRICAL ENERGY DISTRIBUTION FACILITIES, FOR SANITARY SEWER FACILITIES; FOR STORM DRAIN FACILITIES, FOR GAS LINE FACILITIES, FOR AERIAL AND UNDERGROUND TELEPHONE, TELEGRAPH AND COMMUNICATIONS FACILITIES INCLUDING CABLE TELEVISION FACILITIES, AND FOR WATER DISTRIBUTION FACILITIES IN FAVOR OF RIVERSIDE HIGHLAND WATER COMPANY AND FOR ANY OTHER IN PLACE PUBLIC UTILITY FACILITIES THAT ARE IN USE AND DETERMINING THAT THE PUBLIC CONVENIENCE AND NECESSITY REQUIRE THE RESERVATION OF SUCH EASEMENTS; AND MAKING ITS ORDER VACATING MICHIGAN STREET, BETWEEN MARLBOROUGH AVENUE AND COLUMBIA AVENUE, AND VACATING MARLBOROUGH AVENUE, BETWEEN MICHIGAN STREET AND THE GAGE CANAL.

WHEREAS, on June 22, 1999, the City Council of the City of Riverside in Vacation Case No. VC-006-989 adopted Resolution No. 19504 declaring its intention to vacate Michigan Street, between Marlborough Avenue and Columbia Avenue, and to vacate Marlborough Avenue, between Michigan Street and the Gage Canal, within the City of Riverside, California, and fixing the time and place of hearing all persons interested in the proposed vacation pursuant to the provisions of the Public Streets, Highways and Services Easements Vacation Law, being Sections 8300 et seq. of Part 3, Division 9 of the Streets and Highways Code of the State of California; and

WHEREAS, said proposed vacation had been previously submitted to and considered by the Planning Commission of the City of Riverside at a duly noticed public hearing; and

WHEREAS, following the close of the public hearing before the Planning Commission, the Planning Commission determined that the proposed project would not have a significant effect on the environment and that the City Council should adopt a Negative Declaration, and that Vacation Case VC-006-989 should be approved subject to all staff conditions as revised by said Commission; and

WHEREAS, notice of hearing before the City Council on said resolution of intention was duly given as provided by said Public Streets, Highways, and Service Easements Vacation Law; and

WHEREAS, the recommendations of the Planning Commission were submitted to the



1 City Council for consideration together with the testimony, whether oral or in writing, presented at  
2 the public hearing before said City Council; and

3 WHEREAS, the City heard and found and determined from all of the evidence submitted  
4 to said Council on the day fixed for the hearing that Michigan Street, between Marlborough Avenue  
5 and Columbia Avenue, and Marlborough Avenue, between Michigan Street and the Gage Canal,  
6 was unnecessary for present or prospective public use;

7 NOW, THEREFORE, BE IT RESOLVED, FOUND AND DETERMINED by the City  
8 Council of the City of Riverside, California, as follows:

9 Section 1: That the vacation of Michigan Street, between Marlborough Avenue and  
10 Columbia Avenue, and the vacation of Marlborough Avenue, between Michigan Street and the  
11 Gage Canal, in the City of Riverside in Vacation Case No. VC-006-989 is undertaken pursuant to  
12 the provisions of and in accordance with the procedures set forth in the Public Streets, Highways,  
13 and Services Easements Vacation Law and that all notices required thereby have been duly given.

14 Section 2: That from all the evidence submitted to the City Council at the public hearing  
15 before it on Vacation Case VC-006-989, whether such evidence was oral or in writing, together with  
16 the recommendations from the Planning Commission, Michigan Street, between Marlborough  
17 Avenue and Columbia Avenue, and Marlborough Avenue, between Michigan Street and the Gage  
18 Canal, within the City of Riverside as hereinafter described and ordered vacated are each  
19 unnecessary for present or prospective public use as a public street.

20 Section 3: That the proposed project will not have a significant effect on the environment  
21 and adopts a Negative Declaration.

22 Section 4: That Michigan Street, between Marlborough Avenue and Columbia Avenue,  
23 and Marlborough Avenue, between Michigan Street and the Gage Canal, within the City of  
24 Riverside, California and described in the document attached hereto, marked Exhibit A, and by this  
25 reference made a part hereof, be and the same is hereby ordered vacated.

26 Section 5: That the public convenience and necessity requires the exception from the  
27 vacation hereinabove ordered of those easements and rights-of-way as more particularly described



1 in Exhibit A over, along, and across said streets ordered to be vacated necessary for electrical  
2 energy distribution facilities, sanitary sewer facilities, storm drain facilities, gas line facilities, aerial  
3 and underground telephone, telegraph and communication facilities including cable television  
4 facilities, and water distribution facilities and the reservation of the following: (a) an easement for  
5 and the right to construct, maintain, operate, replace, remove, renew, and enlarge lines of pipe,  
6 conduits, cables, wires, poles, and other convenient structures, equipment and fixtures for the  
7 distribution of electrical energy; (b) an easement for and the right to construct, maintain, operate,  
8 replace, remove, and renew sanitary sewer and appurtenant structures; (c) an easement for and the  
9 right to construct, maintain, operate, replace, remove and renew storm drains and appurtenant  
10 structures; (d) an easement for and the right to construct, maintain, operate, replace, remove, renew,  
11 and enlarge lines of pipe, conduits, cables, wires, poles, and other convenient structures, equipment  
12 and fixtures for the operation of gas line facilities; (e) an easement for and the right to construct,  
13 place, maintain, operate, inspect, repair, replace, and remove aerial and underground telephone,  
14 telegraph and communications structures including cable television facilities as may from time to  
15 time be required consisting of poles, anchors, wires, cables, conduits, manholes, markers and  
16 necessary fixtures and appurtenances; and (f) an easement for and the right to construct, place,  
17 operate, inspect, maintain, repair, replace and remove water pipelines and appurtenant facilities as  
18 may from time to time be required; and (g) an easement for water distribution facilities in favor of  
19 Riverside Highland Water Company. That the public convenience and necessity require the  
20 exception and reservation from the vacation of those easements and rights-of-way over, along and  
21 across the streets ordered to be vacated necessary to maintain, operate, replace, remove or renew any  
22 in-place public utility facilities that are in use and not otherwise excepted and reserved hereinabove.

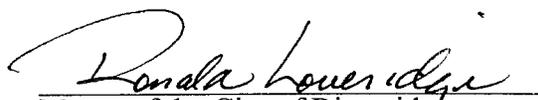
23 Section 6: That the vacation, termination and abandonment of the streets described in  
24 Exhibit A shall occur only after the applicable conditions contained in the Planning Department's  
25 report to the legislative body and on file with the City Clerk as approved or amended by the City  
26 Council have been satisfied, and the City Clerk as approved or amended by the City Council have  
27 been satisfied, and the City Clerk is hereby directed not to record this resolution of vacation until



1 the applicable conditions have been satisfied.

2 Section 7: That the City Clerk shall cause a certified copy of this resolution to be  
3 recorded in the office of the County Recorder of Riverside County, California, upon the satisfaction  
4 of applicable conditions, and the streets described in Exhibit A shall no longer constitute public  
5 streets from and after the date of recordation.

6 ADOPTED by the City Council and signed by the Mayor and attested by the City Clerk  
7 this 13th day of July, 1999.

8   
9 Mayor of the City of Riverside

10  
11 Attest:

12   
13 City Clerk of the City of Riverside

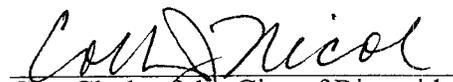
14  
15 I, Colleen J. Nicol, City Clerk of the City of Riverside, California, hereby certify that the  
16 foregoing resolution was duly and regularly introduced and adopted at a meeting of the City Council  
17 of said City at its meeting held on the 13th day of July, 1999, by the following  
18 vote, to wit:

19 Ayes: Councilmembers Beaty, Moore, Defenbaugh, Kane, Clifford,  
20 Thompson and Pearson.

21 Noes: None.

22 Absent: None.

23 IN WITNESS WHEREOF I have hereunto set my hand and affixed the official seal of the  
24 City of Riverside, California, this 13th day of July, 1999.

25   
26 City Clerk of the City of Riverside

27 RES\99098802.KG



EXHIBIT A  
VC-006-989

THOSE PORTIONS OF THOSE CERTAIN UNNAMED AVENUES KNOWN MARLBOROUGH AVENUE AND MICHIGAN AVENUE, WITHIN SECTION 17 OF THE MAP OF THE EAST RIVERSIDE LAND COMPANY, ON FILE IN MAP BOOK 6, PAGE 44 THEREOF, RECORDS OF SAN BERNARDINO COUNTY CALIFORNIA, DESCRIBED AS FOLLOWS:

MARLBOROUGH AVENUE:

THAT PORTION OF SAID MARLBOROUGH AVENUE LYING WITHIN THE CITY LIMITS OF THE CITY OF RIVERSIDE AND EASTERLY OF A LINE PARALLEL AND 25 FEET EASTERLY, AS MEASURED AT RIGHT ANGLES, FROM THE CENTERLINE OF THE GAGE CANAL AS SAID CENTERLINE IS SHOWN BY A PARCEL MAP ON FILE IN PARCEL MAP BOOK 20 PAGE 15 THEREOF RECORDS OF RIVERSIDE COUNTY CALIFORNIA;

MICHIGAN AVENUE:

THAT PORTION OF SAID MICHIGAN AVENUE LYING WITHIN THE CITY LIMITS OF THE CITY OF RIVERSIDE AND SOUTHERLY OF A LINE PARALLEL AND 44 FEET SOUTHERLY AS MEASURED AT RIGHT ANGLES, FROM THE CENTERLINE OF COLUMBIA AVENUE AND ITS WESTERLY EXTENSION AS SHOWN ON SAID MAP OF THE EAST RIVERSIDE LAND COMPANY;

RESERVING WITHIN SAID AVENUES, A PERMANENT EASEMENT AND RIGHT OF WAY FOR ANY PUBLIC UTILITY FACILITIES;

ALSO RESERVING WITHIN SAID AVENUES, AN EASEMENT FOR WATER FACILITIES IN FAVOR OF RIVERSIDE HIGHLAND WATER COMPANY, SAID EASEMENT BEING A STRIP OF LAND 15' FEET IN WIDTH LYING 7.50 FEET ON EACH SIDE OF THE CENTERLINE OF ANY IN PLACE WATER FACILITIES AS CONSTRUCTED BY SAID WATER COMPANY.

This description was prepared by me or under my direction in conformance with the requirements of the Land Surveyors Act.



Mark S. Brown, L.S. 5655  
License Expires 9/30/99

*10/10/99*  
Date

Prep. *MB*

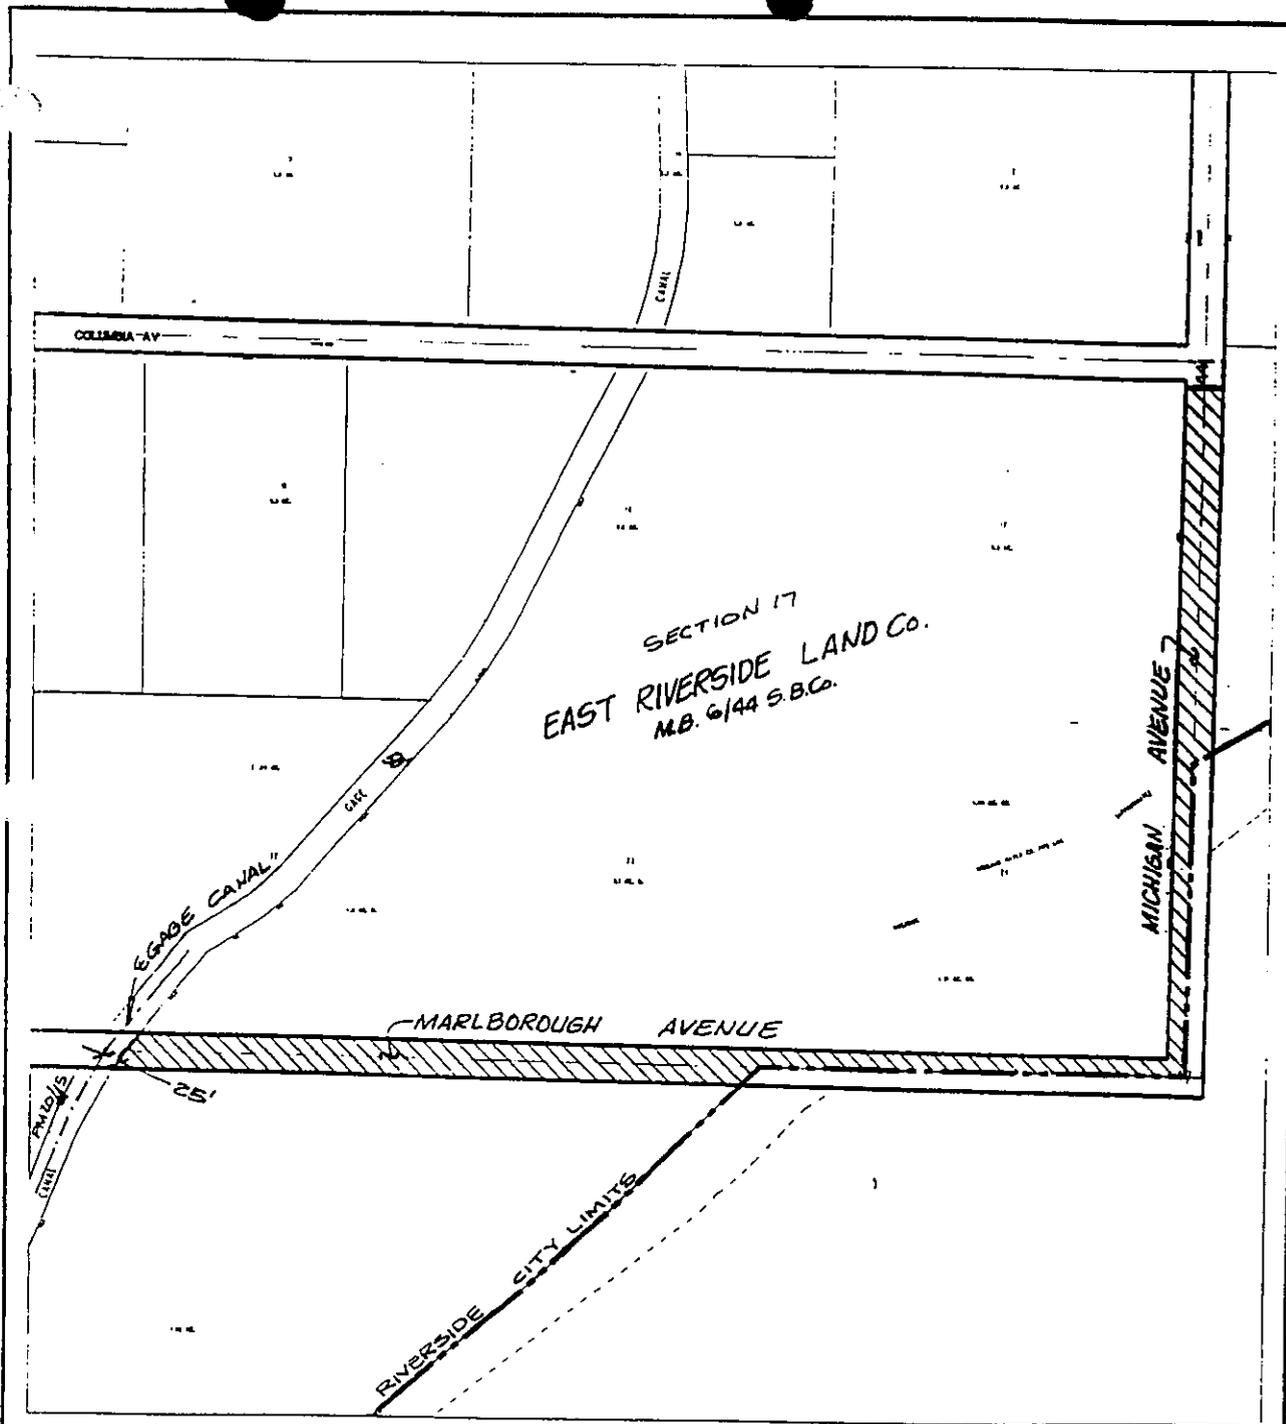


VC006989.DSC



2001-544636  
11/02/2001 08:00A  
6 of 7

14798-6



◆ CITY OF RIVERSIDE, CALIFORNIA ◆

THIS PLAT IS SOLELY AN AID IN LOCATING THE PARCEL(S) DESCRIBED IN THE ATTACHED DOCUMENT. IT IS NOT A PART OF THE WRITTEN DESCRIPTION THEREIN.		Sheet 1 of 1	
Scale: 1" = 300'	Drawn by: bmark	Date: 06/16/99	Subject: VC-006-989

The foregoing instrument is certified, under penalty of perjury, to be a correct copy of the original on file in this office.

*Colleen J. Nicol*  
 Colleen J. Nicol, City Clerk  
 City of Riverside, California

Executed on NOV 1, 2001, at  
 Riverside, California



2001-544636  
 11/02/2001 08:09R  
 7 of 7

27-1  
 14798