

Chicago Title Co.
200305080132

When recorded mail to:

City Clerk's Office
City of Riverside
City Hall, 3900 Main Street
Riverside, California 92522

DOC # 2003-308302

04/30/2003 08:00A Fee:19.00

Page 1 of 5

Recorded in Official Records

County of Riverside

Gary L. Orso

Assessor, County Clerk & Recorder



FREE RECORDING

This instrument is for the benefit of the City of Riverside and is entitled to be recorded without fee (Government Code §6103)

M	S	U	PAGE	SIZE	DA	PCOR	NOCOR	SMF	MISC.
	1		5						
									<i>ll</i>
A	R	L			COPY	LONG	REFUND	NCHG	EXAM

FOR RECORDER'S OFFICE USE ONLY

Exempt from D, T, T.

Project: Van Buren Boulevard Widening
Parcel 8

A.P.N. 233-022-049

D - 15126



TRA 009-138

GRANT DEED

MARK THOMAS KETTLER and CHERI LYN KETTLER, Co-Trustees under Declaration of Trust, dated November 11, 1993, as Grantors, FOR VALUABLE CONSIDERATION, receipt of which is hereby acknowledged, do hereby grant to the CITY OF RIVERSIDE, a municipal corporation of the State of California, as Grantee, its successors and assigns, the real property as described in Exhibit "A" attached hereto and incorporated herein by this reference, located in the City of Riverside, County of Riverside, State of California.

Dated 1-22-03

MARK THOMAS KETTLER and CHERI LYN KETTLER, Co-Trustees under Declaration of Trust, dated November 11, 1993

[Signature]
MARK THOMAS KETTLER, Co-Trustee

[Signature]
CHERI LYN KETTLER, Co-Trustee

GENERAL ACKNOWLEDGEMENT

State of California
County of Orange } ss

On Jan. 22, '03, before me Heather Scanlon
(date) (name)

a Notary Public in and for said State, personally appeared
Mark Thomas Kettler and Cheri Lyn Kettler
Name(s) of Signer(s)

personally known to me - OR - proved to me on the basis of satisfactory evidence to be the person(s) whose name(s) is/are subscribed to the within instrument and acknowledged to me that he/she/they executed the same in his/her/their authorized capacity(ies), and that by his/her/their signature(s) on the instrument the person(s), or the entity upon behalf of which the person(s) acted, executed the instrument.



WITNESS my hand and official seal.

[Signature]
Signature

OPTIONAL SECTION

CAPACITY CLAIMED BY SIGNER

() Attorney-in-fact
() Corporate Officer(s)
Title _____
Title _____

() Guardian/Conservator
() Individual(s)
(X) Trustee(s)
() Other

() Partner(s)
() General
() Limited

The party(ies) executing this document is/are representing:



2003-308302
04/30/2003 08:00A
2 of 5

**CERTIFICATE OF ACCEPTANCE
(Government Code Section 27281)**

THIS IS TO CERTIFY that the interest in real property conveyed by the within instrument to the City of Riverside, California, a municipal corporation, is hereby accepted by the undersigned officer on behalf of the City Council of said City pursuant to authority conferred by Resolution No. 18233 of said City Council adopted May 11, 1993, and the grantee consents to recordation thereof by its duly authorized officer.

Dated 4-18-03

CITY OF RIVERSIDE



Real Property Services Manager
of the City of Riverside

PARCEL 8 DEED.DOC



2003-308302
04/30/2003 08:00A
3 of 5

EXHIBIT "A"

That certain real property located in the City of Riverside, County of Riverside, State of California, described as follows:


The northeasterly 13.00 feet of the southwesterly 28.00 feet of Lot 2 in Block 25 of the Village of Arlington, as shown by map recorded in Book 1, Page 62 of Maps, records of San Bernardino County, California;

EXCEPTING THEREFROM that portion of said Lot 2 lying southeasterly of the southeasterly line of that certain parcel of land described in deed to Francisco Alfaro, et ux., by document recorded March 11, 1936, in Book 269, Page 272, et seq., of Official Records of Riverside County, California;

ALSO EXCEPTING THEREFROM that portion of said Lot 2 lying northwesterly of the southeasterly line of that certain parcel of land described in deed to James Kinzie, et ux., by document recorded April 18, 1927, in Book 713, Page 105 of Deeds, records of said Riverside County.


Area - 910 square feet.

This description was prepared by me or under my direction in conformance with the requirements of the Land Surveyors Act.

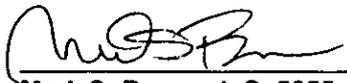 7/18/02 Date Prep. Kog
Mark S. Brown, L.S. 5655
License Expires 9/30/03



2003-308302
04/30/2003 08:00A
4 of 5

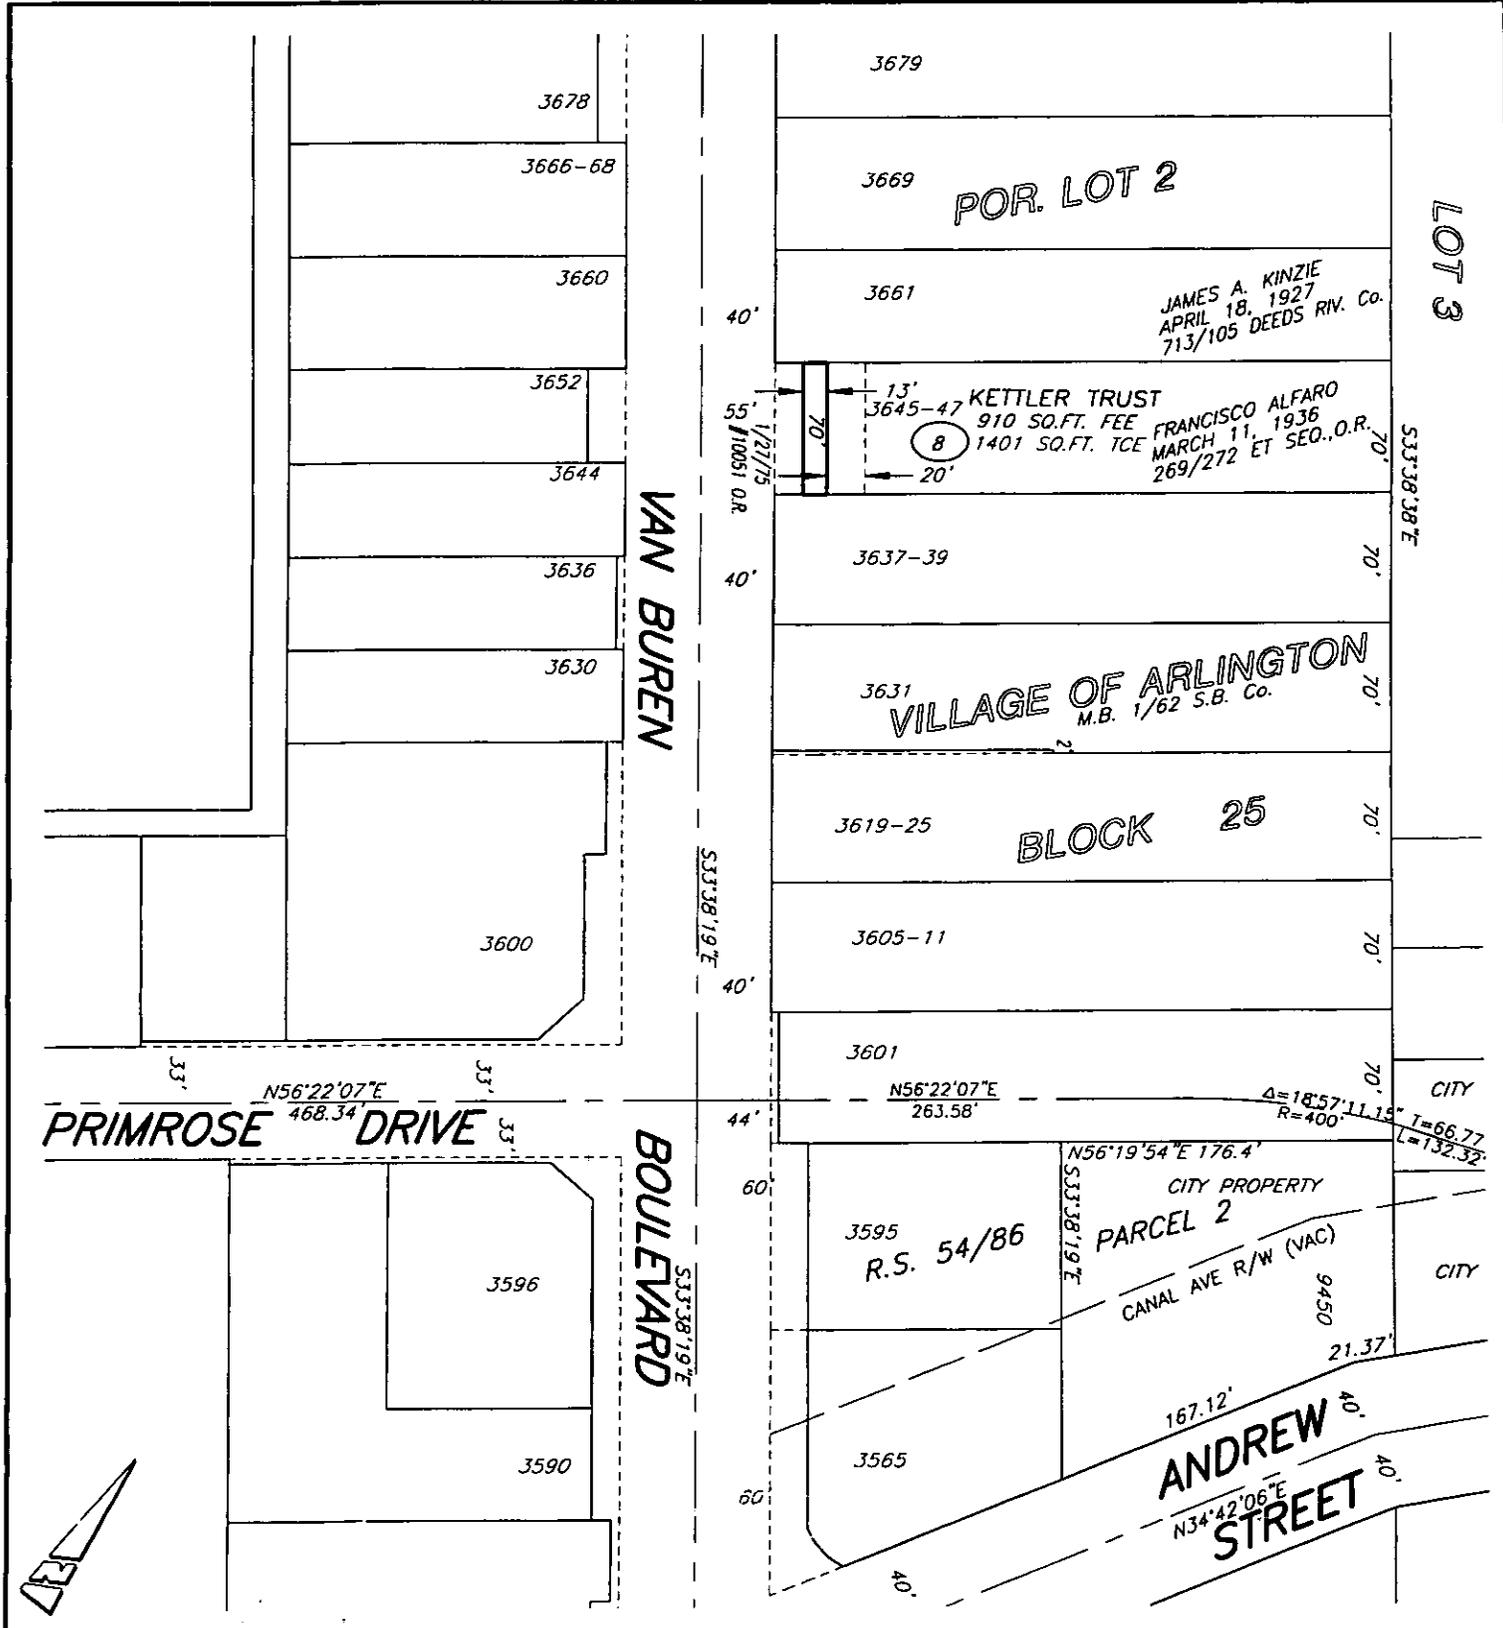

• CITY OF RIVERSIDE, CALIFORNIA •

THIS PLAT IS SOLELY AN AID IN LOCATING THE PARCEL(S) DESCRIBED IN THE ATTACHED DOCUMENT. IT IS NOT A PART OF THE WRITTEN DESCRIPTION THEREIN.

SHEET 1 OF 1

66-7

SCALE: N.T.S.

DRAWN BY: Kgs DATE: 12/19/00

SUBJECT: VAN BUREN BOULEVARD WIDENING