

When recorded mail to:

City Clerk's Office
City of Riverside
City Hall, 3900 Main Street
Riverside, California 92522

DOC # 2007-0276479

04/25/2007 08:00A Fee:NC

Page 1 of 5

Recorded in Official Records

County of Riverside

Larry W. Ward

Assessor, County Clerk & Recorder



FREE RECORDING

This instrument is for the benefit of the City of Riverside and is entitled to be recorded without fee (Government Code §6103)

S	R	U	PAGE	SIZE	DA	MISC	LONG	RFD	COPY
/			5						1
M	A	L	465	426	PCOR	NCOR	SMF	NCHG	EXAM

FOR RECORDER'S OFFICE USE ONLY

Project: MLK Street Improvements
APN: 221-172-015
Address: 1875 Martin Luther King Boulevard

D -



GRANT OF EASEMENT

DELBERT L. SCHROEDER and CAROLINE R. SCHROEDER, co-trustees of the Dilbert L. Schroeder and Caroline R. Schroeder Revocable Living Trust dated October 10, 2001, as Grantor, FOR VALUABLE CONSIDERATION, receipt of which is hereby acknowledged, does hereby grant to the CITY OF RIVERSIDE, a municipal corporation of the State of California, as Grantee, its successors and assigns, an easement and right-of-way for public street and highway purposes, together with all rights to construct and maintain utilities, sewers, drains and other improvements consistent with the use as a public street and highway, in, under, upon, over and along that certain real property as described in EXHIBIT A attached hereto and incorporated herein by this reference, located in the City of Riverside, County of Riverside, State of California.

Date 2/12/07

DELBERT L. SCHROEDER and CAROLINE R. SCHROEDER, co-trustees of the Dilbert L. Schroeder and Caroline R. Schroeder Revocable Living Trust dated October 10, 2001

Caroline R. Schroeder
CAROLINE R. SCHROEDER, Trustee

Delbert L. Schroeder
DELBERT L. SCHROEDER, Trustee

GENERAL ACKNOWLEDGEMENT

State of California }
County of RIVERSIDE } ss
~~CAFFORDS~~

On 2/12/07, before me JANET S. SPINDLER
(date) (name)

a Notary Public in and for said State, personally appeared
CAROLINE R. SCHROEDER AND DELBERT L. SCHROEDER
Name(s) of Signer(s)

personally known to me - OR - proved to me on the basis of satisfactory evidence to be the person(s) whose name(s) is/are subscribed to the within instrument and acknowledged to me that he/she/they executed the same in his/her/their authorized capacity(ies), and that by his/her/their signature(s) on the instrument the person(s), or the entity upon behalf of which the person(s) acted, executed the instrument.



WITNESS my hand and official seal.

[Signature]
Signature

OPTIONAL SECTION

CAPACITY CLAIMED BY SIGNER

- () Attorney-in-fact
- () Corporate Officer(s)
Title _____
Title _____
- () Guardian/Conservator
- () Individual(s)
- () Trustee(s)
- () Other

- () Partner(s)
() General
() Limited

The party(ies) executing this document is/are representing:



2007-0276479
04/25/2007 08 00A
2 of 5

**CERTIFICATE OF ACCEPTANCE
(Government Code Section §27281)**

THIS IS TO CERTIFY that the interest in real property conveyed by the within instrument to the City of Riverside, California, a municipal corporation, is hereby accepted by the undersigned officer on behalf of the City Council of said City pursuant to authority conferred by Resolution No. 21027 of said City Council adopted September 6, 2005 and the grantee consents to recordation thereof by its duly authorized officer.

DATED 4/2/07

CITY OF RIVERSIDE


By: Amelia M. Valeri

**APPROVED AS TO FORM
CITY ATTORNEY'S OFFICE**

BY [Signature]
Deputy City Attorney



2007-0276479
04/25/2007 08:06A
3 of 5

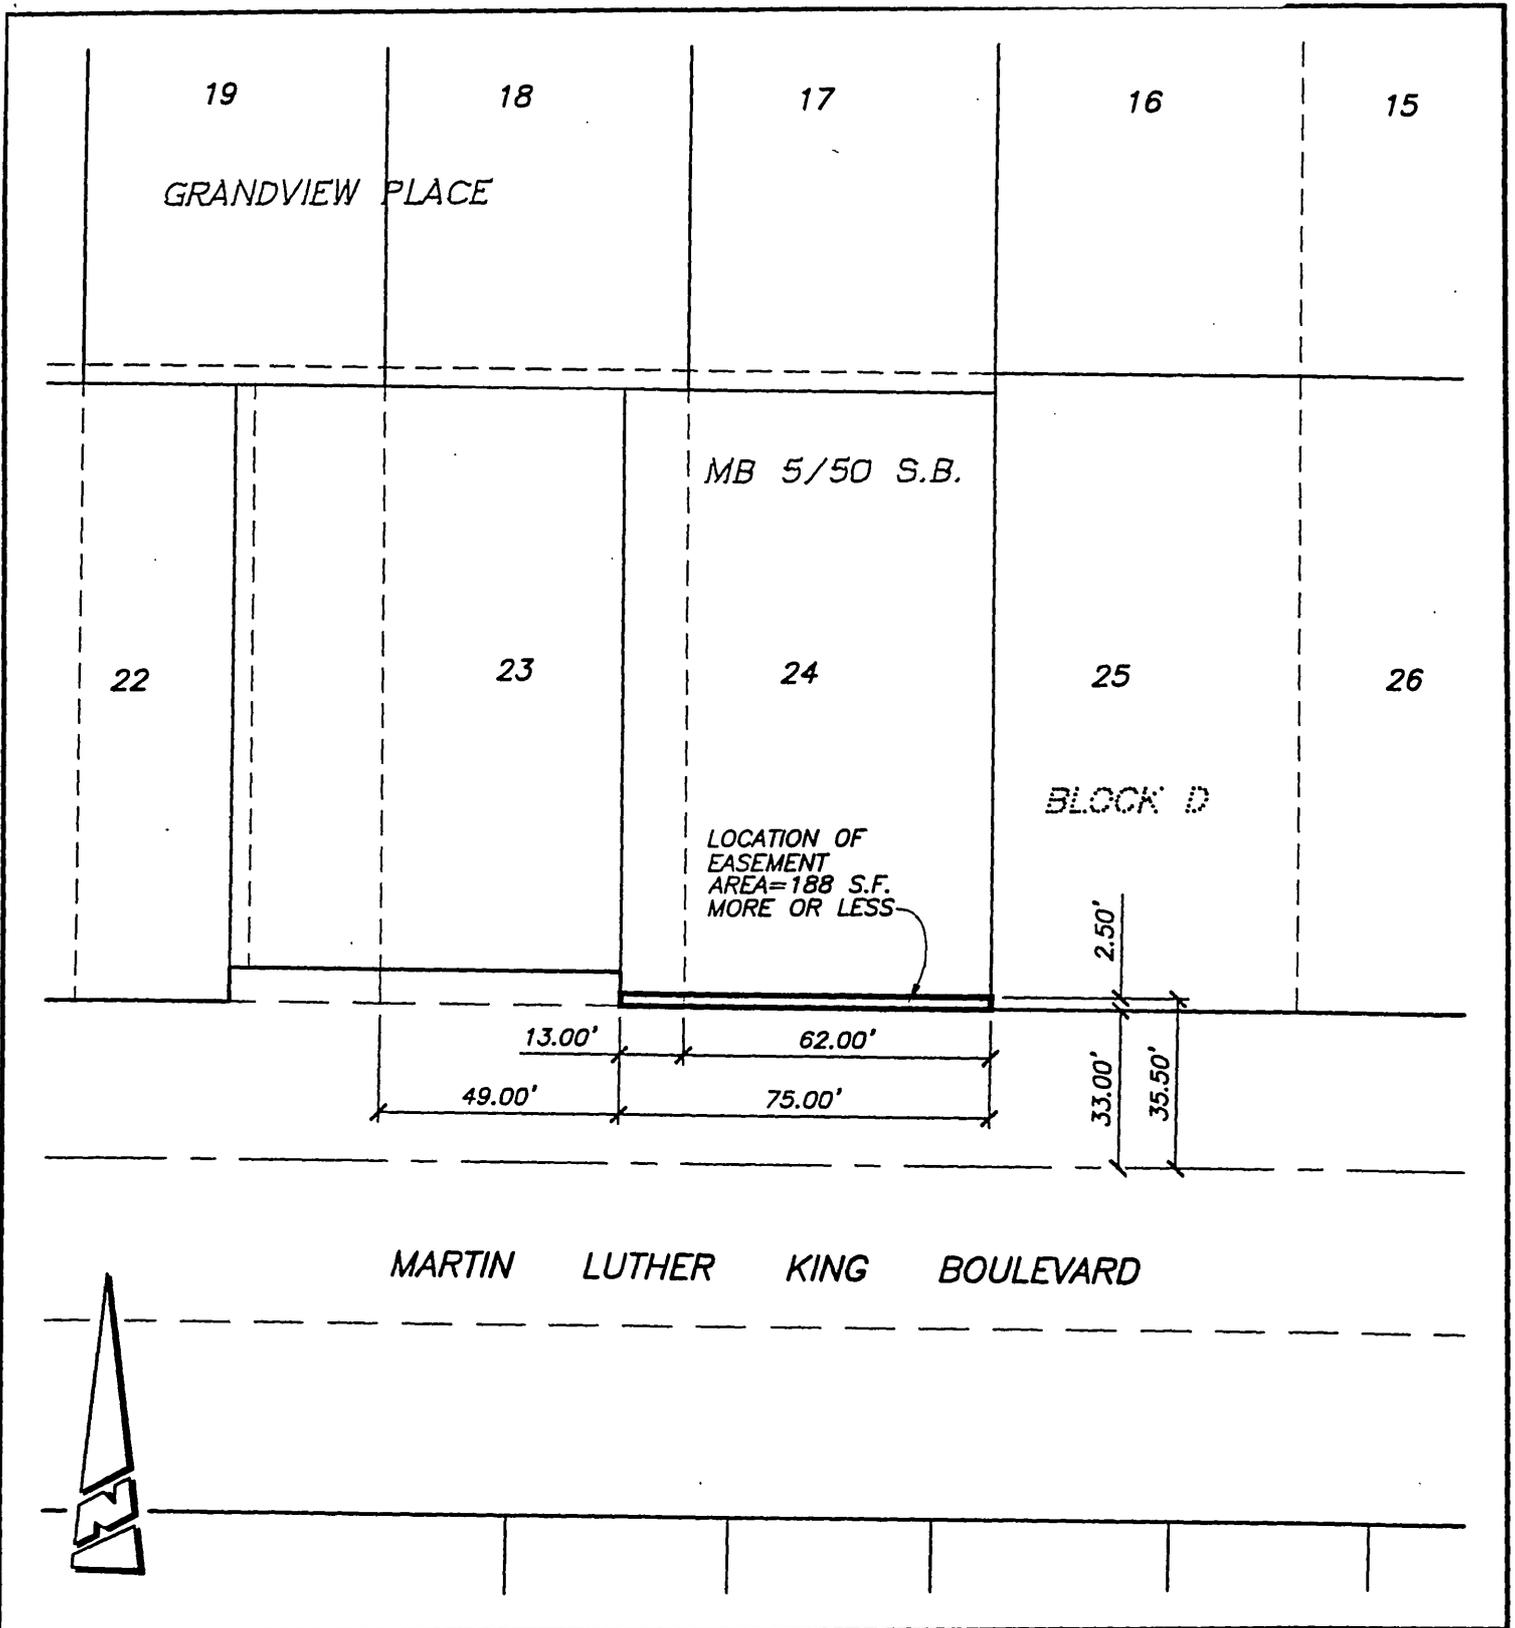

● CITY OF RIVERSIDE, CALIFORNIA ●

40-6

THIS PLAT IS SOLELY AN AID IN LOCATING THE PARCEL(S) DESCRIBED IN THE ATTACHED DOCUMENT. IT IS NOT A PART OF THE WRITTEN DESCRIPTION THEREIN.

SHEET 1 OF 1

SCALE: 1"=40'

DRAWN BY: RICH DATE: 10/17/05

SUBJECT: MLK STREET IMPROVEMENTS - SCHROEDER PARCEL

15982