

DOC # 2013-0215163

05/07/2013 09:52A Fee:NC

Page 1 of 5

Recorded in Official Records
County of Riverside

Larry W. Ward

Assessor, County Clerk & Recorder



When recorded mail to:

City Clerk's Office
City of Riverside
City Hall, 3900 Main Street
Riverside, California 92522

FREE RECORDING

This instrument is for the benefit of the City of Riverside and is entitled to be recorded without fee (Government Code §6103)

S	R	U	PAGE	SIZE	DA	MISC	LONG	RFD	COPY
1			5						
M	A	L	465	426	PCOR	NCOR	SMF	NCHG	EXAM
NCHGCC / DTT-6						T:	CTY	UNI	524



FOR RECORDER'S OFFICE USE ONLY

Project: Santa Ana River Trunk Sewer – Phase II

POR. APN: 187-220-013

D - 16882



TEMPORARY CONSTRUCTION EASEMENT

FOR VALUABLE CONSIDERATION, receipt of which is hereby acknowledged, **MARCO FERNANDEZ and ALMA GUERRERO, husband and wife as joint tenants**, as Grantors, hereby grant a temporary easement and right-of-way to the CITY OF RIVERSIDE, a California charter city and municipal corporation, as Grantee, its successors and assigns.

The property subject to this temporary easement and right of way is located in the City of Riverside, County of Riverside, State of California as described in **Exhibit "A"** attached hereto and incorporated herein by this reference.

This temporary easement and right of way allows Grantee the right to use the above described property for the purpose of installing public improvements. Such use may include, but is not limited to ingress and egress of persons and vehicles, the deposit of tools, equipment, machinery, and materials used in the performance of the construction, and for similar purposes by the City of Riverside, its officers, employees, agents or contractors.

Upon completion of construction, Grantee promises to remove all debris, waste, brush, or other materials deposited or placed upon the property subject to this temporary easement. Grantee further promises to make all reasonable efforts to return the surface of the property,

with the exception of vegetation, to its original condition prior to entry.

This temporary easement and right-of-way shall terminate 24 months after issuance of the notice to proceed or upon completion of the public improvements and acceptance by City as demonstrated by recordation of a notice of completion, whichever occurs first.

Dated 03-19-2013


MARCO FERNANDEZ


ALMA GUERRERO

State of California


County of Riverside } ss


On March 19, 2013, before me, Joy Webb, Notary Public,
notary public, personally appeared, Marco Fernandez + Alma Guerrero

who proved to me on the basis of satisfactory evidence to be the person(s) whose name(s) is/are subscribed to the within instrument and acknowledged to me that he/she/they executed the same in his/her/their authorized capacity(ies), and that by his/her/their signature(s) on the instrument the person(s), or the entity upon behalf of which the person(s) acted, executed the instrument.

I certify under PENALTY OF PERJURY under the laws of the State of California that the foregoing paragraph is true and correct.

WITNESS my hand and official seal.

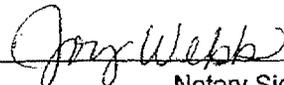
Notary Signature

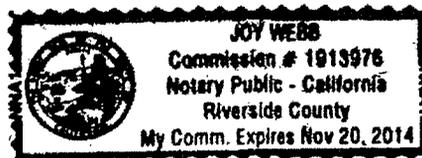

**CERTIFICATE OF ACCEPTANCE
(Government Code Section §27281)**

THIS IS TO CERTIFY that the interest in real property conveyed by the within instrument to the City of Riverside, a California charter city and municipal corporation, is hereby accepted by the undersigned officer on behalf of the City Council of said City pursuant to authority conferred by Resolution No. 21027 of said City Council adopted September 6, 2005, and the grantee consents to recordation thereof by its duly authorized officer.

Dated 4-5-13

CITY OF RIVERSIDE

By 
David Welch
Real Property Services Manager

187-220-013 TCE .DOC

APPROVED AS TO FORM

SUPERVISING DEPUTY CITY ATTORNEY



2013-0215163
05/07/2013 09:52A
3 of 5

EXHIBIT "A"

POR. A.P.N. 187-220-013
Temporary Construction Easement

That certain real property located in the City of Riverside, County of Riverside, State of California, described as follows:

That portion of Lot 13 of Rio Rancho, as shown by map on file in Book 32, Page 71 of Maps, records of said Riverside County, described as follows:

BEGINNING at the northwesterly corner of said Lot 13;

THENCE North 87°14'08" East, along the northerly line of said Lot 13, a distance of 157.14 feet;

THENCE South 68°55'52" West, a distance of 30.36 feet;


THENCE South 87°09'08" West, a distance of 128.32 feet to the westerly line of said Lot 13;

THENCE North 2°45'52" West, along said westerly line of Lot 13, a distance of 9.72 feet to the POINT OF BEGINNING.

Area - 1373 square feet, more or less.

This temporary easement and right-of-way shall terminate 24 months after issuance of the notice to proceed or upon completion of the public improvements and acceptance by the City as demonstrated by recordation of a notice of completion, whichever occurs first.

This description was prepared by me or under my direction in conformance with the requirements of the Land Surveyors Act.

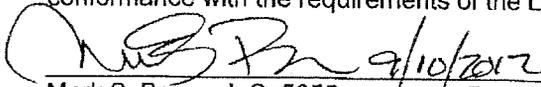 9/10/2012 Date
Mark S. Brown, L.S. 5655 Prep. 




2013-0215163
05/07/2013 09:52A
4 of 5



2013-0215163
05/07/2013 09:52A
5 of 5

COUNTY OF RIVERSIDE
A.P.N. 187-210-004

EXISTING 32' SEWER EASEMENT

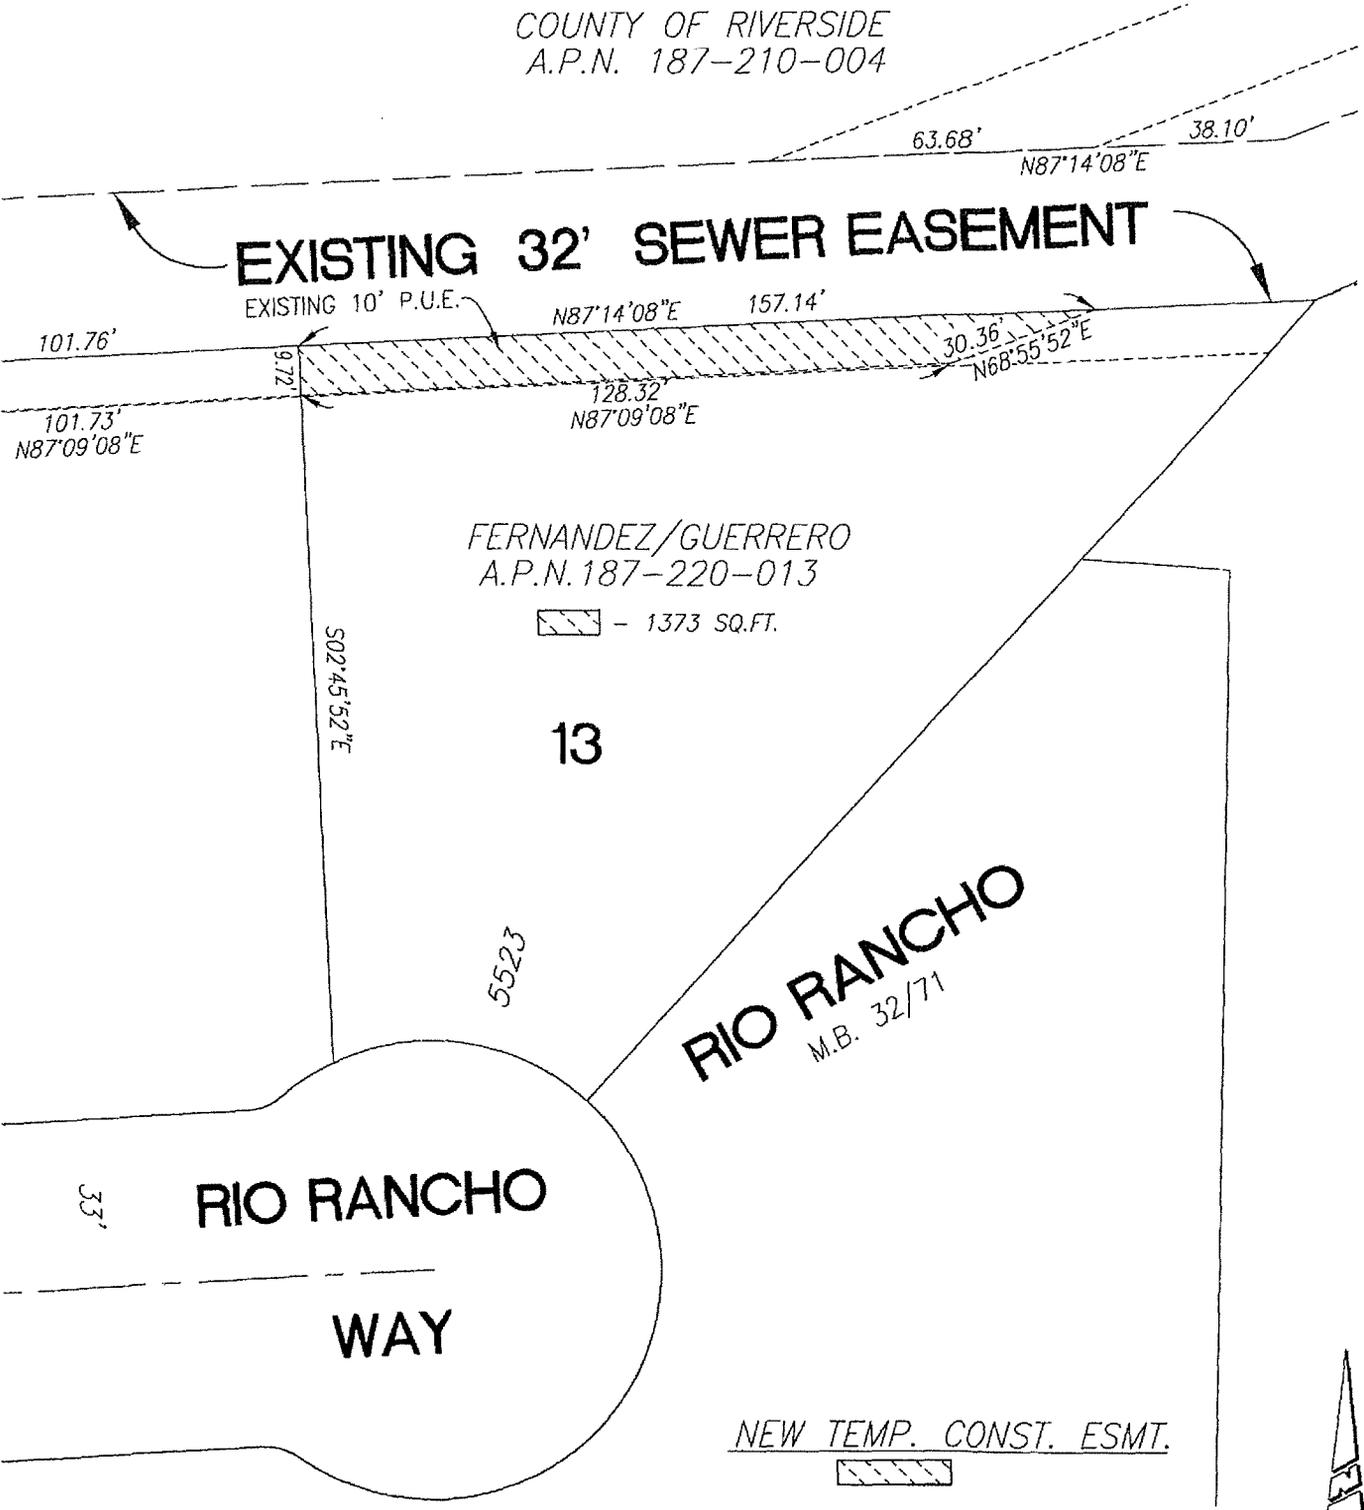

• CITY OF RIVERSIDE, CALIFORNIA •

THIS PLAT IS SOLELY AN AID IN LOCATING THE PARCEL(S) DESCRIBED IN THE ATTACHED DOCUMENT. IT IS NOT A PART OF THE WRITTEN DESCRIPTION THEREIN.

SHEET 1 OF 1

SCALE: N.T.S.

DRAWN BY: *Kgs* DATE: 8/8/12

SANTA ANA RIVER TRUNK SEWER - PHASE II

16882