

1 RESOLUTION NO. 9141

2 A RESOLUTION OF THE CITY COUNCIL OF THE CITY
3 OF RIVERSIDE, CALIFORNIA, NAMING NEW STREETS.

4 BE IT RESOLVED by the City Council of the City of
5 Riverside, California, that pursuant to the recommendation of
6 the Planning Commission of the City of Riverside the certain
7 unnamed streets in the City of Riverside be and the same are
8 hereby named and described as follows:

9 SCHULER STREET

10 All that part of that certain connection road
11 in a part of Lots 7 and 8 of McCollough Tract
12 as shown on map on file in Book 10, page 56 of
13 Maps, Records of Riverside County, California,
14 extending from the northeasterly line of
Columbia Avenue, North 29° 40' 37" east, a
distance of 391.0 feet, more or less, to the
southwesterly line of a connection road known
as Interchange Street,

15 as the same is shown as Parcel "A" on plat attached hereto and
16 made a part of this description.

17 INTERCHANGE STREET

18 All that part of that certain connection road in
19 a part of Lots 4, 5 and 7 of McCollough Tract as
20 shown on map on file in Book 10, at page 56 of
21 Maps, Records of Riverside County, California,
22 extending from the northwesterly line of West
La Cadena Drive, north 60° 15' 00" west, a
distance of 355.0 feet, more or less, to an end
in the northwesterly line of said Lot 7 of
McCollough Tract;

23 as the same is shown as Parcel "D" on plat attached hereto and
24 made a part of this description.

25 OAKLEY AVENUE

26 All of that certain existing street in a part of
27 Lot 54 of the lands of the Southern California
28 Colony Association as shown on Map on file in
29 Book 7, page 3 of Maps, Records of San Bernardino
30 County, California, lying between the easterly
31 line of Main Street and the westerly line of Orange
Street, as the same is shown as Parcel "A" on the
attached plat, designated as Exhibit "A", for the
purpose of more fully locating said street and is
made a part hereto.

32 RECORDED 11-29-61

BOOK 3028 PAGE 296

OFFICIAL RECORDS, RIV. CO.

INSTRUMENT NO. 102371

1
2
3
4
5
6
7
8
9
10
11
12
13
14
15
16
17
18
19
20
21
22
23
24
25
26
27
28
29
30
31
32

CONNECTOR STREET

All of that certain existing connection street in a part of Lots 4, 5, 7, 8 and 9 of Oakley's Sub-division as shown on map on file in Book 5 at page 160 of Maps, Records of Riverside County, California, lying between the easterly line of Main Street and the westerly line of Orange Street as the same is shown as Parcel "B" on Exhibit "A", attached hereto and made a part hereof for the purpose of more fully locating said street.

✓
2/3
7/12
1

LA CADENA DRIVE

All of that certain connection road in a part of Lot 4, Orange Growers Bank Addition, as shown on map on file in Book 2 at page 40 of Maps, Records of Riverside County, California, as the same is shown as Parcel "B", on Exhibit "B", attached hereto and made a part of this description.

Also all that certain connection road in a part of Lots 8, 9, 28, and 29, Block 2 of Landsdowne Division, as shown on map on file in Book 8, page 82 of Maps, Records of Riverside County, California, as the same is shown as Parcel "C" on Exhibit "B", attached hereto and made a part of this description.

✓
BK 3
7/12
1

Also all that certain connection road in a part of Section 13, Township 2 South, Range 5 West, S.B.B. & M. in a part of Lot 4 as shown on map of the C. H. Wilbur Tract on file in Book 6, page 4 of Maps, Records of San Bernardino County, California, and in parts of Lots 8 through 13 as shown on map of La Cadena Manor on file in Book 28, page 98 of Maps, Records of Riverside County, California, as the same are shown on Exhibit "C", attached hereto and made a part of this description.

ADOPTED by the City Council and signed by the Mayor and attested by the City Clerk this 23rd day of May, 1961.



E. V. Dales
Mayor of the City of Riverside

Attest:

Virginia J. Strohecker (Seal)
City Clerk of the City of Riverside

EXHIBIT "A"

SCALE: 1"=200'

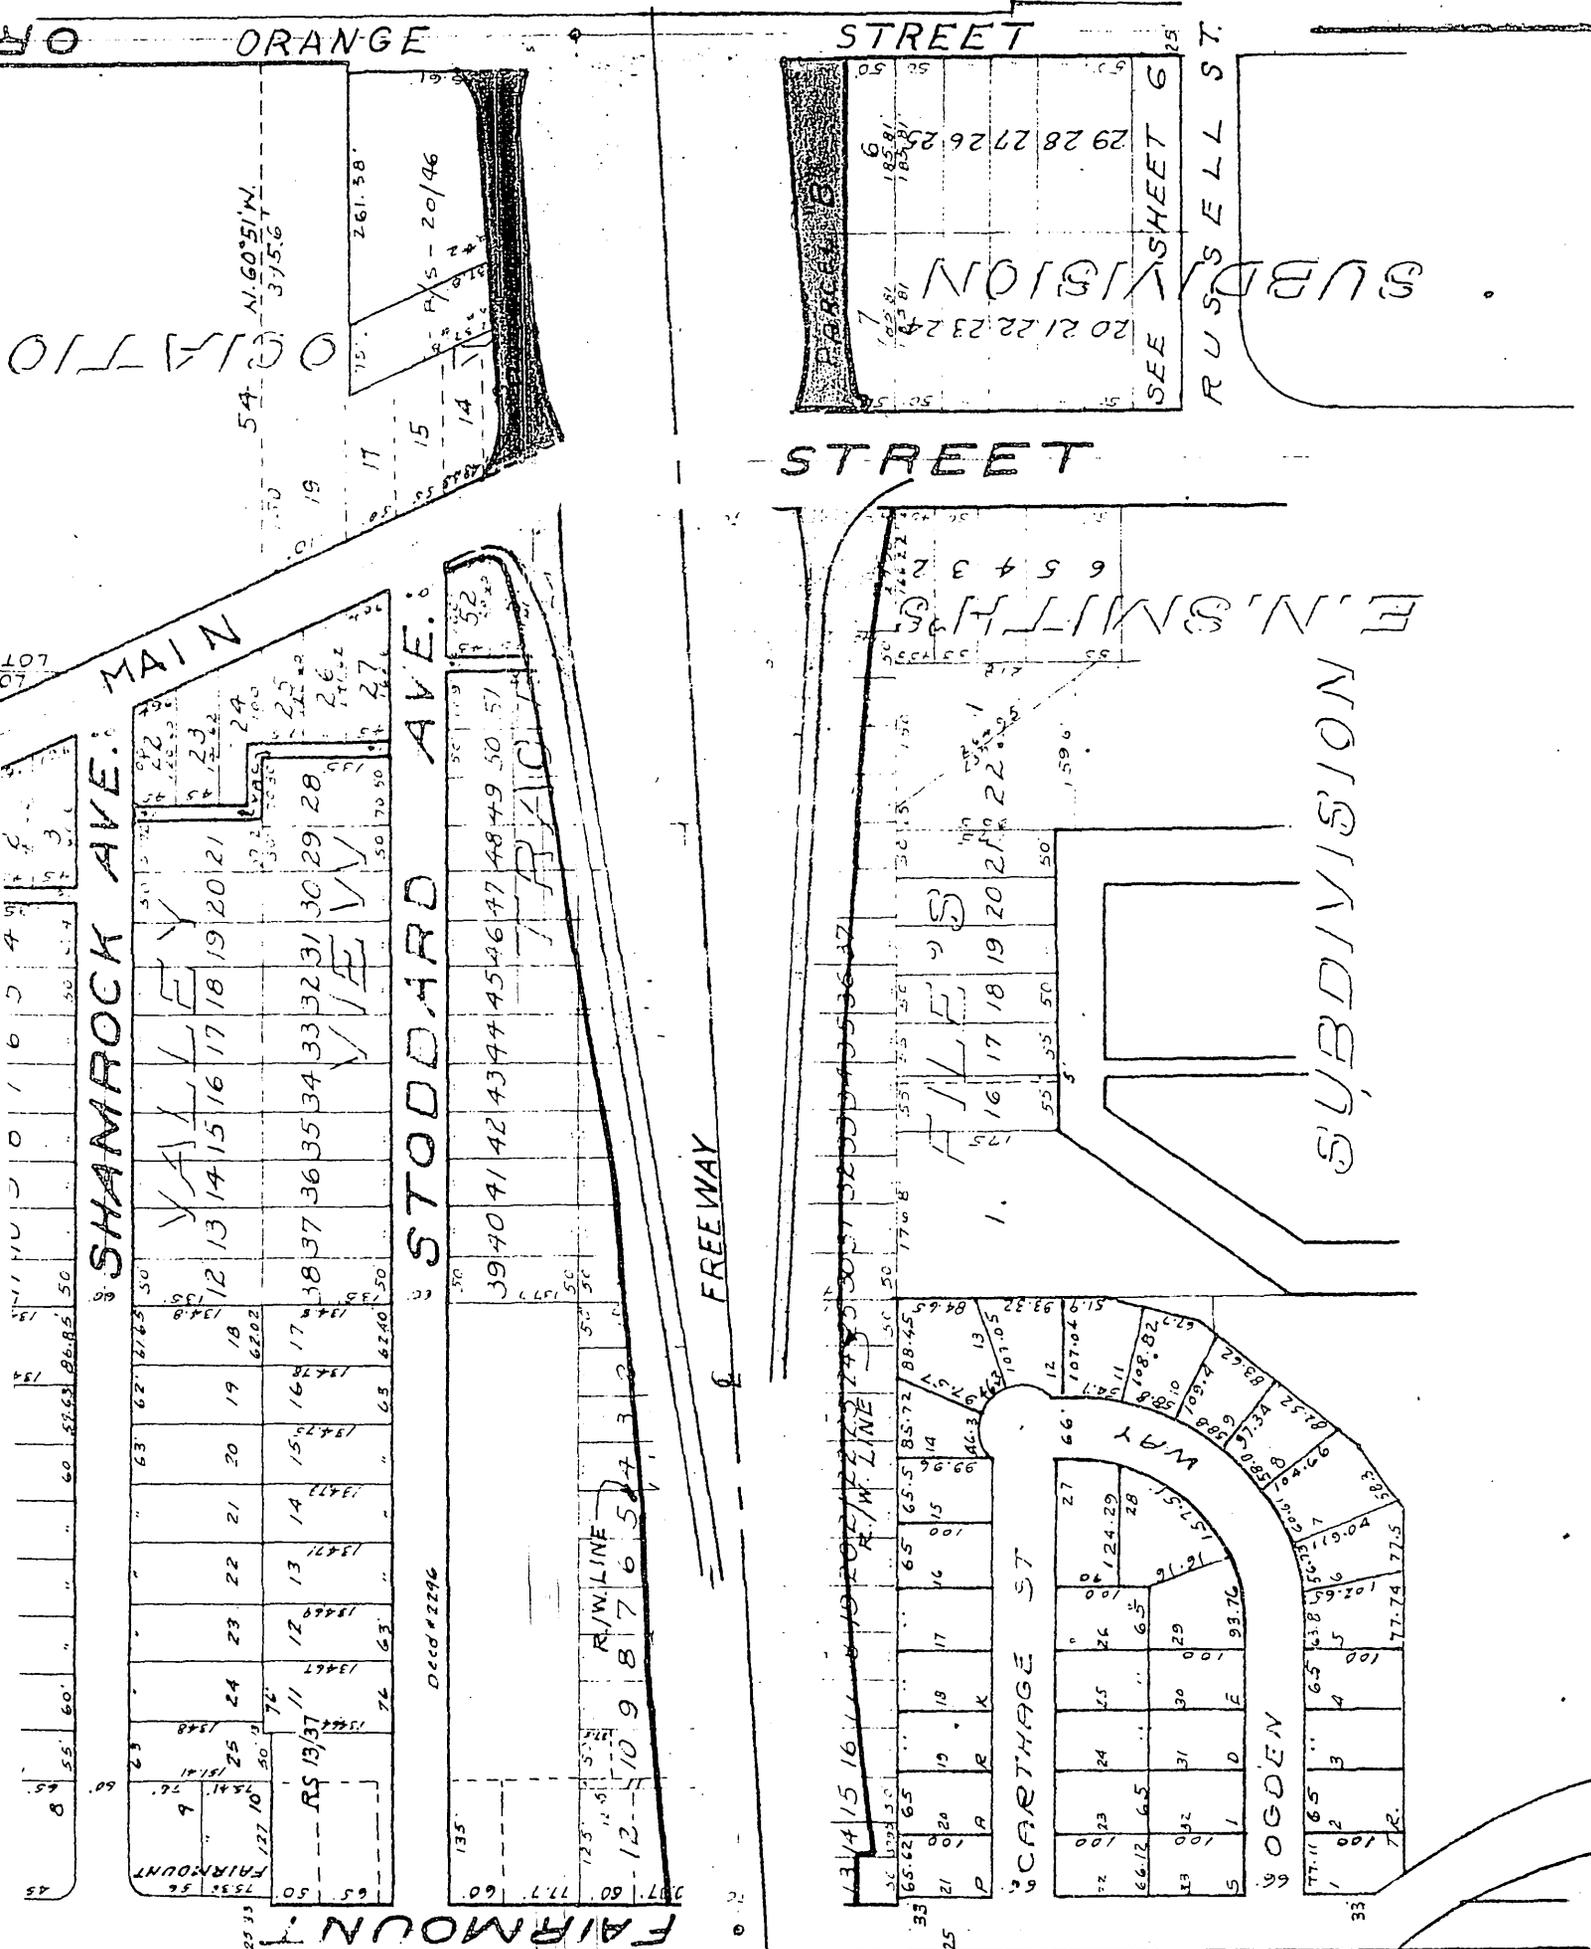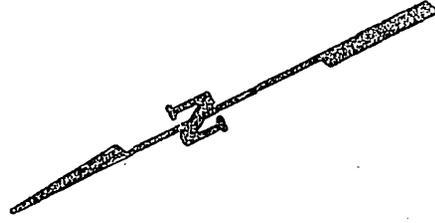

2214

HOMES

1
2
3
4
5
6
7
8
9
10
11
12
13
14
15
16
17
18
19
20
21
22
23
24
25
26
27
28
29
30
31
32

I, Virginia J. Strohecker, City Clerk of the City of Riverside, California, hereby certify that the foregoing resolution was duly and regularly introduced and adopted by the City Council of said City at its meeting held on the 23rd day of May, 1961, by the following vote, to wit:

Ayes: Councilmen Backstrand, Bergin, Bonnett, Johnson and O'Neill.

Noes: None.

Absent: Councilmen Sansone and Voris.

IN WITNESS WHEREOF I have hereunto set my hand and affixed the official seal of the City of Riverside, California, this 23rd day of May, 1961.

(Seal) Virginia J. Strohecker
City Clerk of the City of Riverside

