

RECEIVED

MAR 29 1963

1
2
3
4
5
6
7
8
9
10
11
12
13
14
15
16
17
18
19
20
21
22
23
24
25
26
27
28
29
30
31
32

RESOLUTION NO. 9653 DEPT OF PUBLIC WORKS

A RESOLUTION OF THE CITY COUNCIL OF THE CITY OF RIVERSIDE, CALIFORNIA, MAKING ITS ORDER VACATING A PORTION OF AN ALLEY BETWEEN ORANGE STREET AND LEMON STREET IN BLOCK 11, RANGE 5 OF THE CITY OF RIVERSIDE.

WHEREAS, on March 5, 1963, the City Council of the City of Riverside adopted Resolution No. 9641 declaring its intention to order the vacation of a portion of an alley between Orange Street and Lemon Street and fixing the time and place for hearing all persons interested in the proposed vacation, pursuant to the provisions of the Street Vacation Act of 1941, being Section 8300 et seq. of Part 3, Division 9 of the Streets and Highways Code of the State of California; and,

WHEREAS, said proposed vacation was submitted to and acted upon by the Planning Commission of the City of Riverside, and notice of hearing said resolution was given as provided by said Street Vacation Act of 1941; and,

WHEREAS, on the day fixed for the hearing the City Council heard and considered the evidence offered by persons interested and found, and hereby finds, from all of the evidence submitted that the portion of the alley hereinafter ordered vacated is unnecessary for present and prospective public use.

NOW, THEREFORE, IT IS RESOLVED AND ORDERED by the City Council of the City of Riverside, California, that the portion of the alley located in the City of Riverside, County of Riverside, State of California, and described as follows:

A portion of that certain 20 foot alley shown on a map of Priestly Hall's Subdivision of a portion of Block 11, Range 5, City of Riverside, on file in Book 1, page 1 of Maps, Records of Riverside County, California, and shown also on Plat of Subdivision of a Portion of Block 11, Range 5 on file in Book 2, page 87 of Records of Survey, Records of Riverside County, California, described as follows:

The northeasterly 137 feet of said alley; EXCEPT the southwesterly 5 feet of the southeasterly 10 feet of said northeasterly 137 feet.



1/10 RK

4595

1 is unnecessary for present or prospective public use, and
2 that the same be and is hereby vacated.

3 IT IS FURTHER ORDERED that the City Clerk of said City
4 of Riverside shall cause a certified copy of this order,
5 attested by the City Clerk under the seal of said City, to
6 be recorded in the office of the County Recorder of Riverside
7 County, California.

8 ADOPTED by the City Council and signed by the Mayor and
9 attested by the City Clerk this 26th day of March, 1963.

10
11 Attest: E. V. DALES
Mayor of the City of Riverside

12
13 VIRGINIA J. STROHECKER (SEAL)
City Clerk of the City of Riverside

14
15
16
17 I, Virginia J. Strohecker, City Clerk of the City of
18 Riverside, California, hereby certify that the foregoing
19 resolution was duly and regularly introduced and adopted by
20 the City Council of said City at its meeting held on the 26th
21 day of March, 1963, by the following vote, to-wit:

22 Ayes: Councilmen Backstrand, Bergin, Bonnett, Johnson,
23 O'Neill and Voris.

24 Noes: None.


25 Absent: Councilman Sansone.

26 IN WITNESS WHEREOF I Have hereunto set my hand and
27 affixed the official seal of the City of Riverside, California,
28 this 26th day of March, 1963.

29
30 (SEAL) (S) VIRGINIA J. STROHECKER
City Clerk of the City of Riverside

31
32

RECORDED Apr. 1, 63
BOOK 3357 PAGE 185
OFFICIAL RECORDS, RIV. CO.
INSTRUMENT NO. 32254

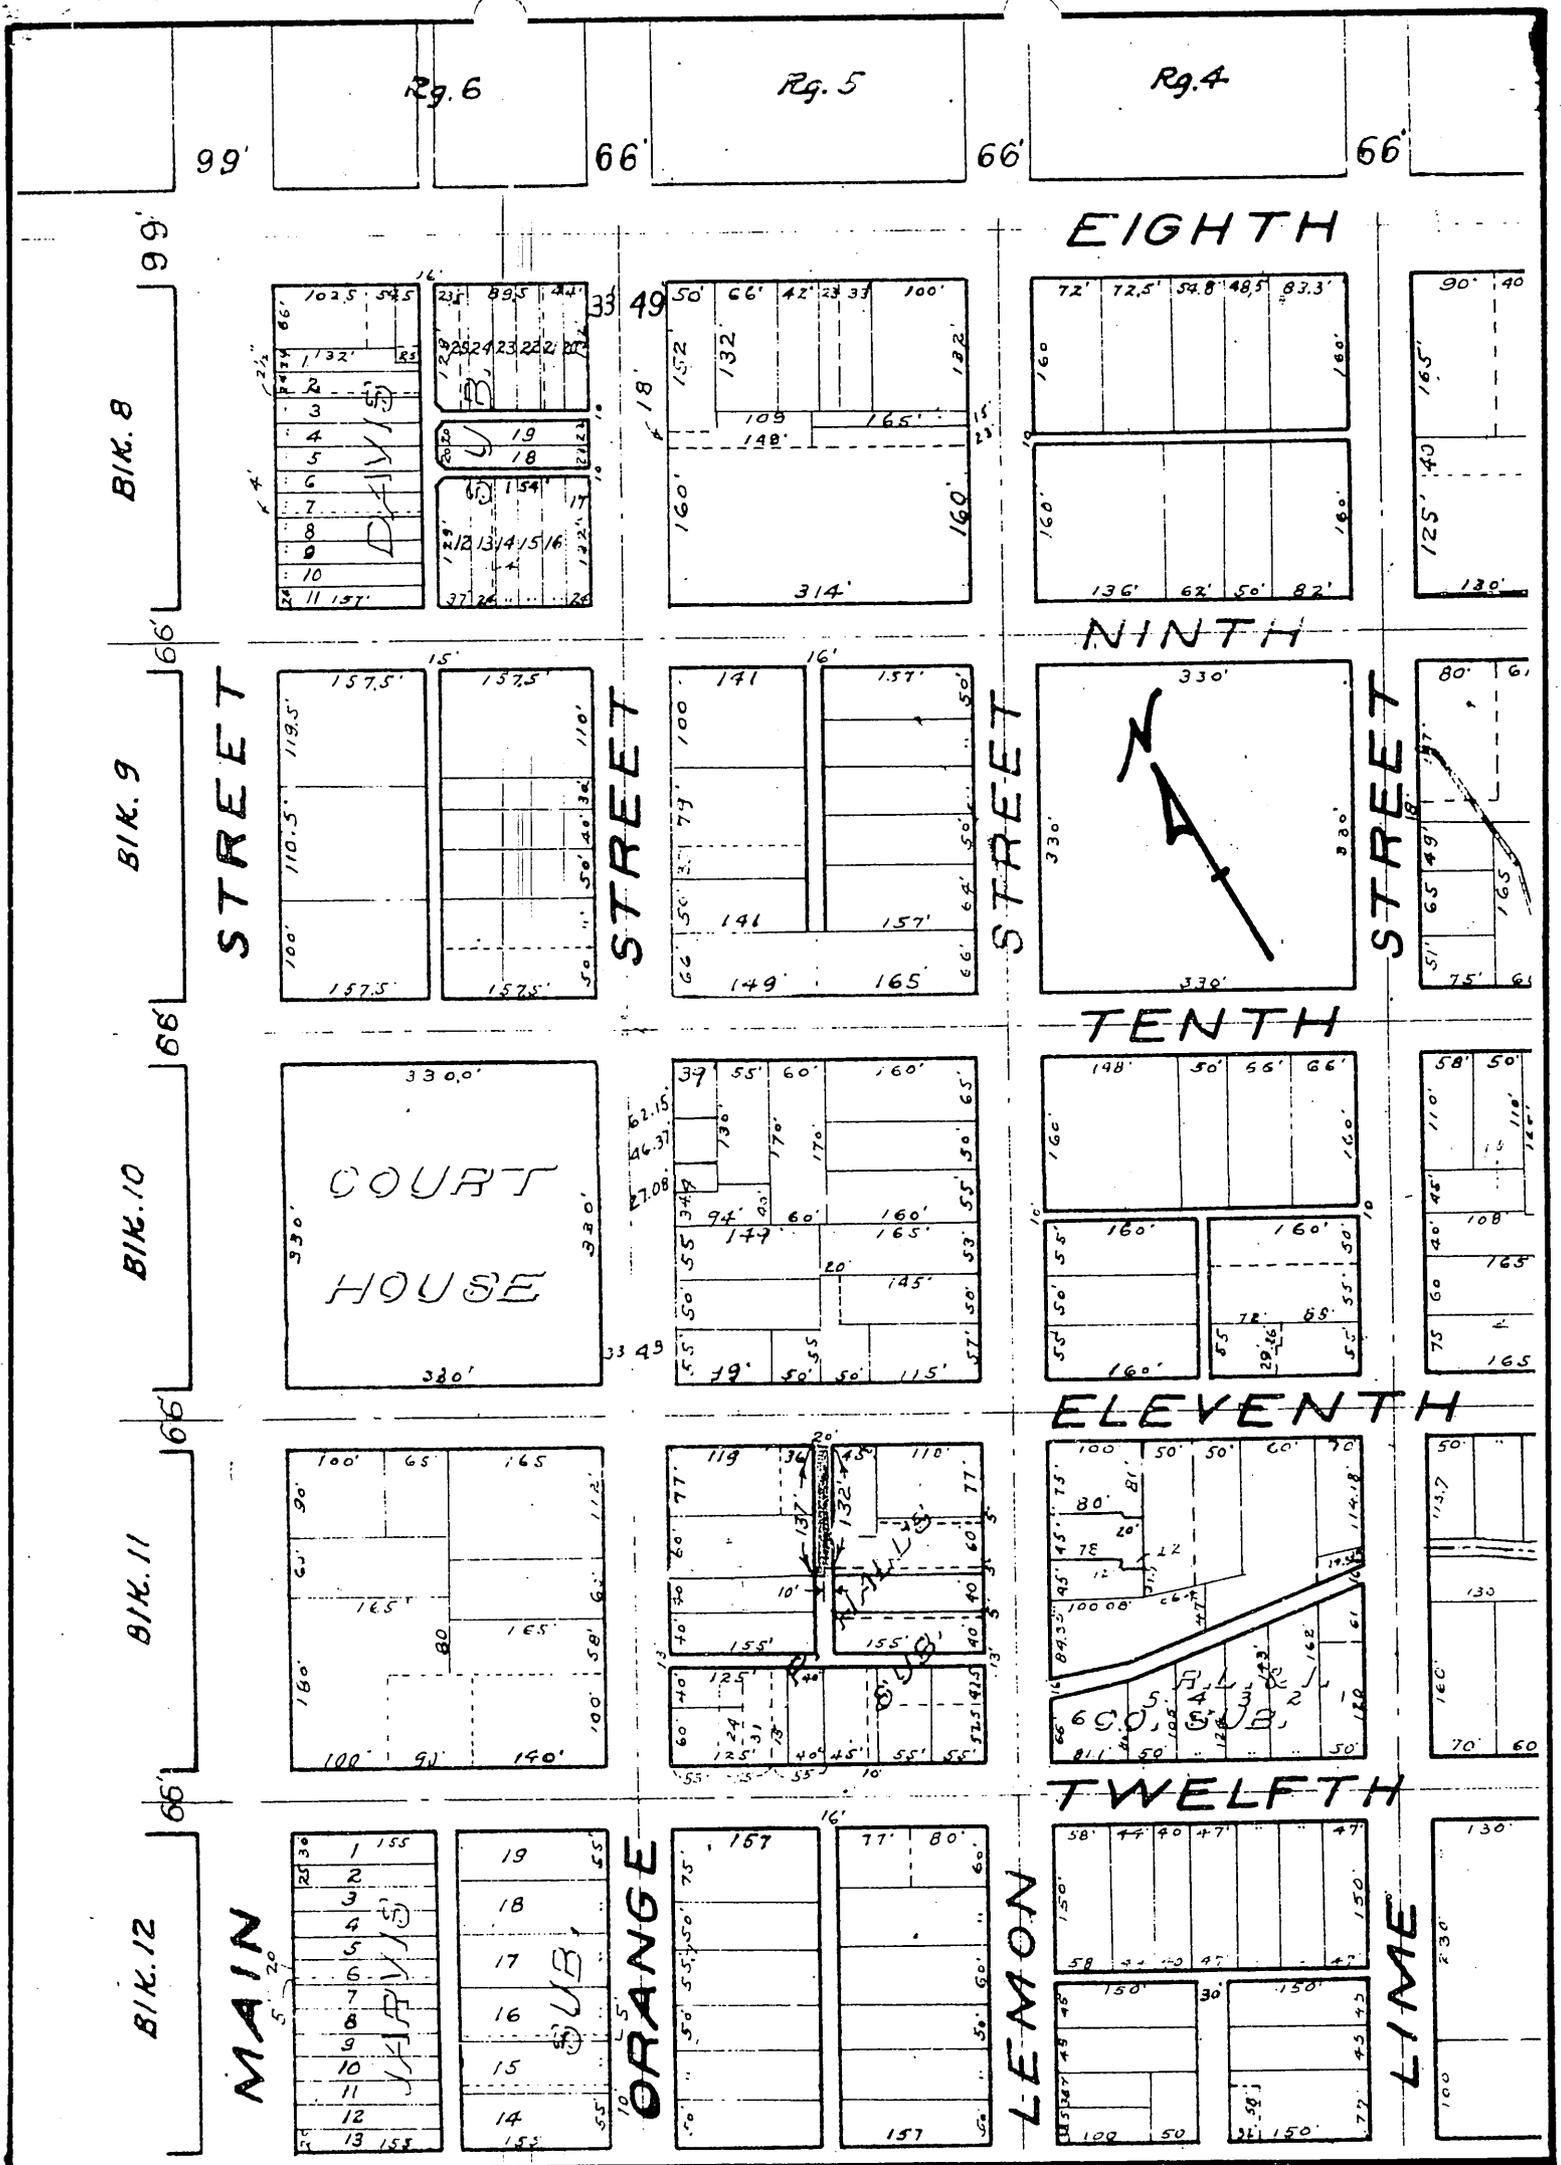

CITY OF RIVERSIDE, CALIFORNIA

PLAT OF PARCEL(S) DESCRIBED
IN THE ATTACHED DOCUMENT

This plat is solely an aid in locating the parcel(s) described in the attached document. It is not a part of the written description therein.

SCALE: 1" = 200'

DRAWN 2/20/63 BY *ED*

SUBJECT *Vacate Alley - Police Bldg*

4595