

| PUBLIC WORKS DEPARTMENT | | | |
|-------------------------|-------------------|-------|--------|
| | Initial | Info. | Action |
| DIRECTOR | <i>[initials]</i> | ✓ | |
| ASSISTANT | <i>[initials]</i> | ✓ | |
| CITY ENGINEER | <i>[initials]</i> | | |
| BUILDING | | | |
| TRAFFIC | | | |
| AIRPORT | 1 | | |
| OFF. ENGR. | <i>[initials]</i> | ✓ | |
| INSPECTION | 2 | | |
| SURVEY | | ✓ | |
| RIGHT OF WAY | 3 | | |
| FILE | 4 | | |

RECEIVED
APR 5 1963
DEPT. OF PUBLIC WORKS

RESOLUTION NO. 9664

A RESOLUTION OF THE CITY COUNCIL OF THE CITY OF RIVERSIDE, CALIFORNIA, MAKING ITS FINDINGS AND DETERMINATIONS IN THE MATTER OF RESOLUTION OF INTENTION NO. 9645 ; RESERVING EASEMENTS AND RIGHTS OF WAY AND DETERMINING THAT THE PUBLIC CONVENIENCE AND NECESSITY REQUIRE RESERVATION OF SUCH EASEMENTS AND RIGHTS OF WAY; AND MAKING ITS ORDER VACATING A WALKWAY IN HILLSIDE MANOR.

5
6
7
8
9
10
11
12
13
14
15
16
17
18
19
20
21
22
23
24
25
26
27
28
29
30
31
32

WHEREAS, on March 12, 1963, the City Council of the City of Riverside adopted Resolution No. 9645 declaring its intention to order the vacation of a walkway in Hillside Manor, and fixing the time and place of hearing all persons interested in the proposed vacation, pursuant to the provisions of the Street Vacation Act of 1941, being Sections 8300 et seq. of Part 3, Division 9 of the Streets and Highways Code of the State of California; and

WHEREAS, said proposed vacation was submitted to and acted upon by the Planning Commission of the City of Riverside and notice of hearing said resolution was given as provided by said Street Vacation Act of 1941; and

WHEREAS, on the day fixed for the hearing the City Council heard and considered the evidence offered by persons interested and found and hereby finds from all of the evidence submitted that the said walkway hereinafter ordered vacated is unnecessary for present or prospective public use.

NOW, THEREFORE, IT IS RESOLVED AND ORDERED by the City Council of the City of Riverside, California, that the said walkway in the City of Riverside, County of Riverside, State of California, described as follows:

All that certain 5 foot walkway shown as Lot "D" on a map of Hillside Manor on file in Book 27, page 34, Records of Riverside County, California; RESERVING therefrom a public utility easement over, across and under all of said Lot "D",

be and the same is hereby vacated.

BE IT FURTHER RESOLVED that the City Council does hereby

1 determine that the public convenience and necessity require the
2 reservation of permanent easements and rights of way to construct,
3 maintain, operate, replace, remove and renew sanitary sewers and
4 storm drains and appurtenant structures in, upon, over and
5 across the above walkway to be vacated, and reserving the right
6 to construct, maintain, operate, replace, remove, renew and
7 enlarge lines of pipe, conduits, cables, wires, poles and other
8 convenient structures, equipment and fixtures for the
9 operation of gas pipe lines, telegraphic and telephone lines,
10 and for the transportation and distribution of electric energy,
11 petroleum and its products, water and incidental purposes,
12 including access and the right to keep the property free from
13 inflammable materials and wood growth and otherwise protect
14 the same from all hazards in, upon and over the above described
15 walkway to be vacated.

16 IT IS FURTHER ORDERED that the City Clerk of said City
17 of Riverside shall cause a certified copy of this order,
18 attested by the City Clerk under the seal of said City to be
19 recorded in the office of the County Recorder of Riverside
20 County, California.

21
22 ADOPTED by the City Council and signed by the Mayor and
23 attested by the City Clerk this 2nd day of April, 1963.

24
25
26 E. V. Dales

27

Mayor of the City of Riverside

28 Attest:

29
30 Virginia J. Strohecker (Seal)
31

City Clerk of the City of Riverside

1
2
3
4
5
6
7
8
9
10
11
12
13
14
15
16
17
18
19
20
21
22
23
24
25
26
27
28
29
30
31
32

I, Virginia J. Strohecker, City Clerk of the City of
Riverside, California, hereby certify that the foregoing
resolution was duly and regularly introduced and adopted by
the City Council of said City at its meeting held on the 2nd
day of April, 1963, by the following
vote, to-wit:

Ayes: Councilmen Backstrand, Bergin, Bonnett, Johnson,
O'Neill, Sansone and Morris.

Noes: None.


Absent: None.

IN WITNESS WHEREOF I have hereunto set my hand and
affixed the official seal of the City of Riverside, California,
this 2nd day of April, 1963.

(Seal) (S) Virginia J. Strohecker

City Clerk of the City of Riverside

RECORDED APR 8, 63
BOOK 3362 PAGE 489
OFFICIAL RECORDS, RIV. CO.
INSTRUMENT NO. 34941

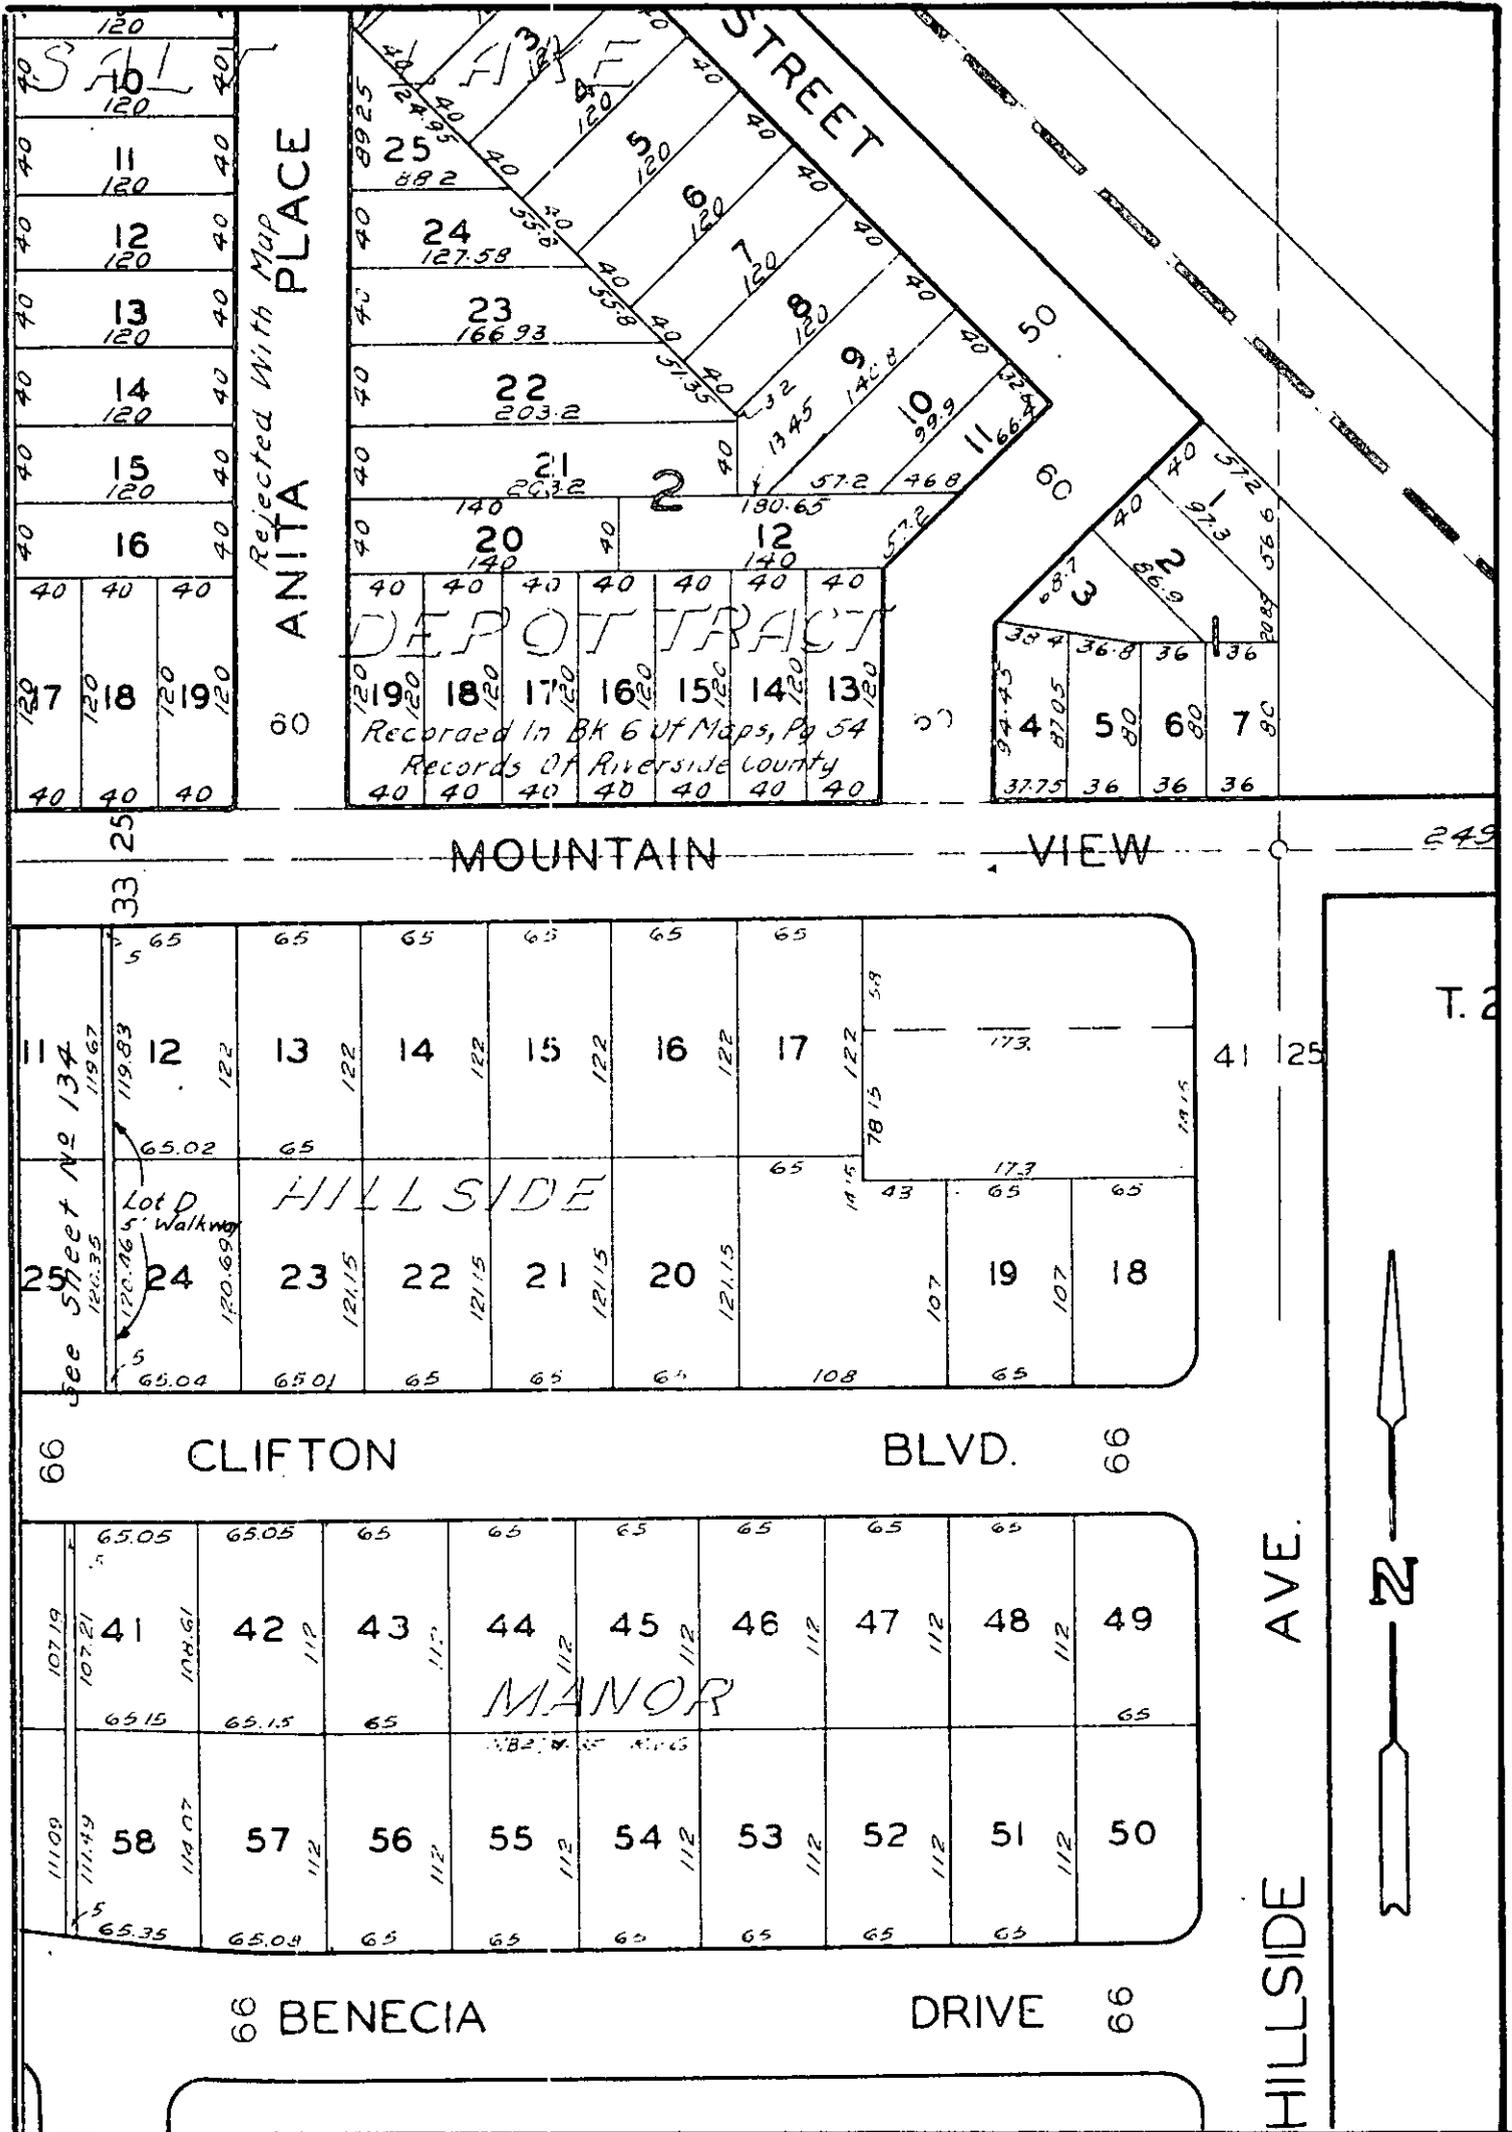

CITY OF RIVERSIDE, CALIFORNIA

**PLAT OF PARCEL(S) DESCRIBED
IN THE ATTACHED DOCUMENT**

This plat is solely an aid in locating the parcel(s) described in the attached document. It is not a part of the written description therein.

SCALE: 1" = 100'

DRAWN 2/25/03 BY *ES*

SUBJECT *various walkway*

4602