

PUBLIC WORKS DEPARTMENT			
	Initial	Info.	Action
DIRECTOR PUBLIC WORKS	<i>[Signature]</i>		
ASSISTANT CITY ENGR			
BUILDING	1		
TRAFFIC			
AIRPORT	2		
OFF. ENGR.			
INSPECTION	3		
SURVEY	4		
RIGHT OF WAY			
	5		
FILE	<i>[Signature]</i>		
	6		

RECEIVED
JUN 14 1963

RESOLUTION NO. 9709

DEPT. OF PUBLIC WORKS

A RESOLUTION OF THE CITY COUNCIL OF THE CITY OF RIVERSIDE, CALIFORNIA, MAKING ITS FINDINGS AND DETERMINATIONS IN THE MATTER OF RESOLUTION OF INTENTION NO. 9699 ; RESERVING EASEMENTS AND RIGHTS OF WAY AND DETERMINING THAT THE PUBLIC CONVENIENCE AND NECESSITY REQUIRE RESERVATION OF SUCH EASEMENTS AND RIGHTS OF WAY; AND MAKING ITS ORDER VACATING A PORTION OF ESPERANZA STREET.

7 WHEREAS, on May 21, 1963, the City Council of the City
8 of Riverside adopted Resolution No. 9699 declaring its inten-
9 tion to order the vacation of a portion of Esperanza Street
10 and fixing the time and place of hearing all persons interested
11 in the proposed vacation, pursuant to the provisions of the
12 Street Vacation Act of 1941, being Sections 8300 et seq. of
13 Part 3, Division 9 of the Streets and Highways Code of the State
14 of California; and,

15 WHEREAS, said proposed vacation was submitted to and
16 acted upon by the Planning Commission of the City of Riverside
17 and notice of hearing said resolution was given as provided by
18 said Street Vacation Act of 1941; and

19 WHEREAS, on the day fixed for the hearing the City
20 Council heard and considered the evidence offered by persons
21 interested and found and hereby finds from all of the evidence
22 submitted that the said portion of the street hereinafter
23 ordered vacated is unnecessary for present or prospective
24 public use.

25 NOW, THEREFORE, IT IS RESOLVED AND ORDERED by the City
26 Council of the City of Riverside, California, that the said
27 portion of said street in the City of Riverside, County of
28 Riverside, State of California, described as follows:

29 That portion of the certain street known as
30 Esperanza Street (50 feet wide) described as
31 follows:

32 Lot A of St. Francis Annex, as shown on map
on file in Book 12, page 93 of Maps, Records of
Riverside County, California, and Lot H of Santa

5/35

4656

1 Margarita Heights, as shown on map on file in
Book 17, page 53 of Maps, Records of said County;

2 EXCEPTING from said Lots A and H those
3 portions lying southeasterly of the northeasterly
prolongation of the northwesterly line of Lot C
(Diamond Street) of said St. Francis Annex;

4 ALSO EXCEPTING that portion of said Lot A
5 lying northwesterly of the northeasterly prolongation
of the southeasterly line of Lot B (Evans Street)
of said St. Francis Annex.

6 RESERVING all permanent easements and rights of
7 way of every nature as provided in Sections 8330 and
8331 of the Streets and Highways Code over, across,
upon or under the portion of said street to be vacated,

8
9 be and the same is hereby vacated.

10 BE IT FURTHER RESOLVED that the City Council does hereby
11 determine that the public convenience and necessity require the
12 reservation of permanent easements and right of way to construct,
13 maintain, operate, replace, remove and renew sanitary sewers and
14 storm drains and appurtenant structures in, upon, over and
15 across the above described portion of the street to be vacated,
16 and reserving the right to construct, maintain, operate, replace,
17 remove, renew and enlarge lines of pipe, conduits, cables, wires,
18 poles and other convenient structures, equipment and fixtures
19 for the operation of gas pipe lines, telegraphic and telephone
20 lines, and for the transportation and distribution of electric
21 energy, petroleum and its products, water and incidental purposes,
22 including access and the right to keep the property free from
23 inflammable materials and wood growth and otherwise protect the
24 same from all hazards in, upon and over the above described portion
25 of the street to be vacated.

26 IT IS FURTHER ORDERED that the City Clerk of said City
27 of Riverside shall cause a certified copy of this order,
28 attested by the City Clerk under the seal of said City to be
29 recorded in the office of the County Recorder of Riverside
30 County, California.

1
2
3
4
5
6
7
8
9
10
11
12
13
14
15
16
17
18
19
20
21
22
23
24
25
26
27
28
29
30
31
32

ADOPTED by the City Council and signed by the Mayor
and attested by the City Clerk this 11th day of June, 1963,

(S) E. V. DALES
Mayor of the City of Riverside

Attest:

(S) VIRGINIA J. STROHECKER (SEAL)

City Clerk of the City of Riverside

I, Virginia J. Strohecker, City Clerk of the City
of Riverside, California, hereby certify that the foregoing
resolution was duly and regularly introduced and adopted by
the City Council of said City at its meeting held on the 11th
day of June, 1963, by the following vote, to-wit:

Ayes: Councilmen Backstrand, Sotelo, Coil, Bergin, Munson,
Renck and Betz.


Noes: None.

Absent: None.

IN WITNESS WHEREOF I have hereunto set my hand and
affixed the official seal of the City of Riverside, California,
this 11th day of June, 1963.

(SEAL) (S) VIRGINIA J. STROHECKER
City Clerk of the City of Riverside

RECORDED June 14, 63
INDEX 3419 210
GIVEN RECORDS, INC. CO.
RECORDS DEPT. NO. _____

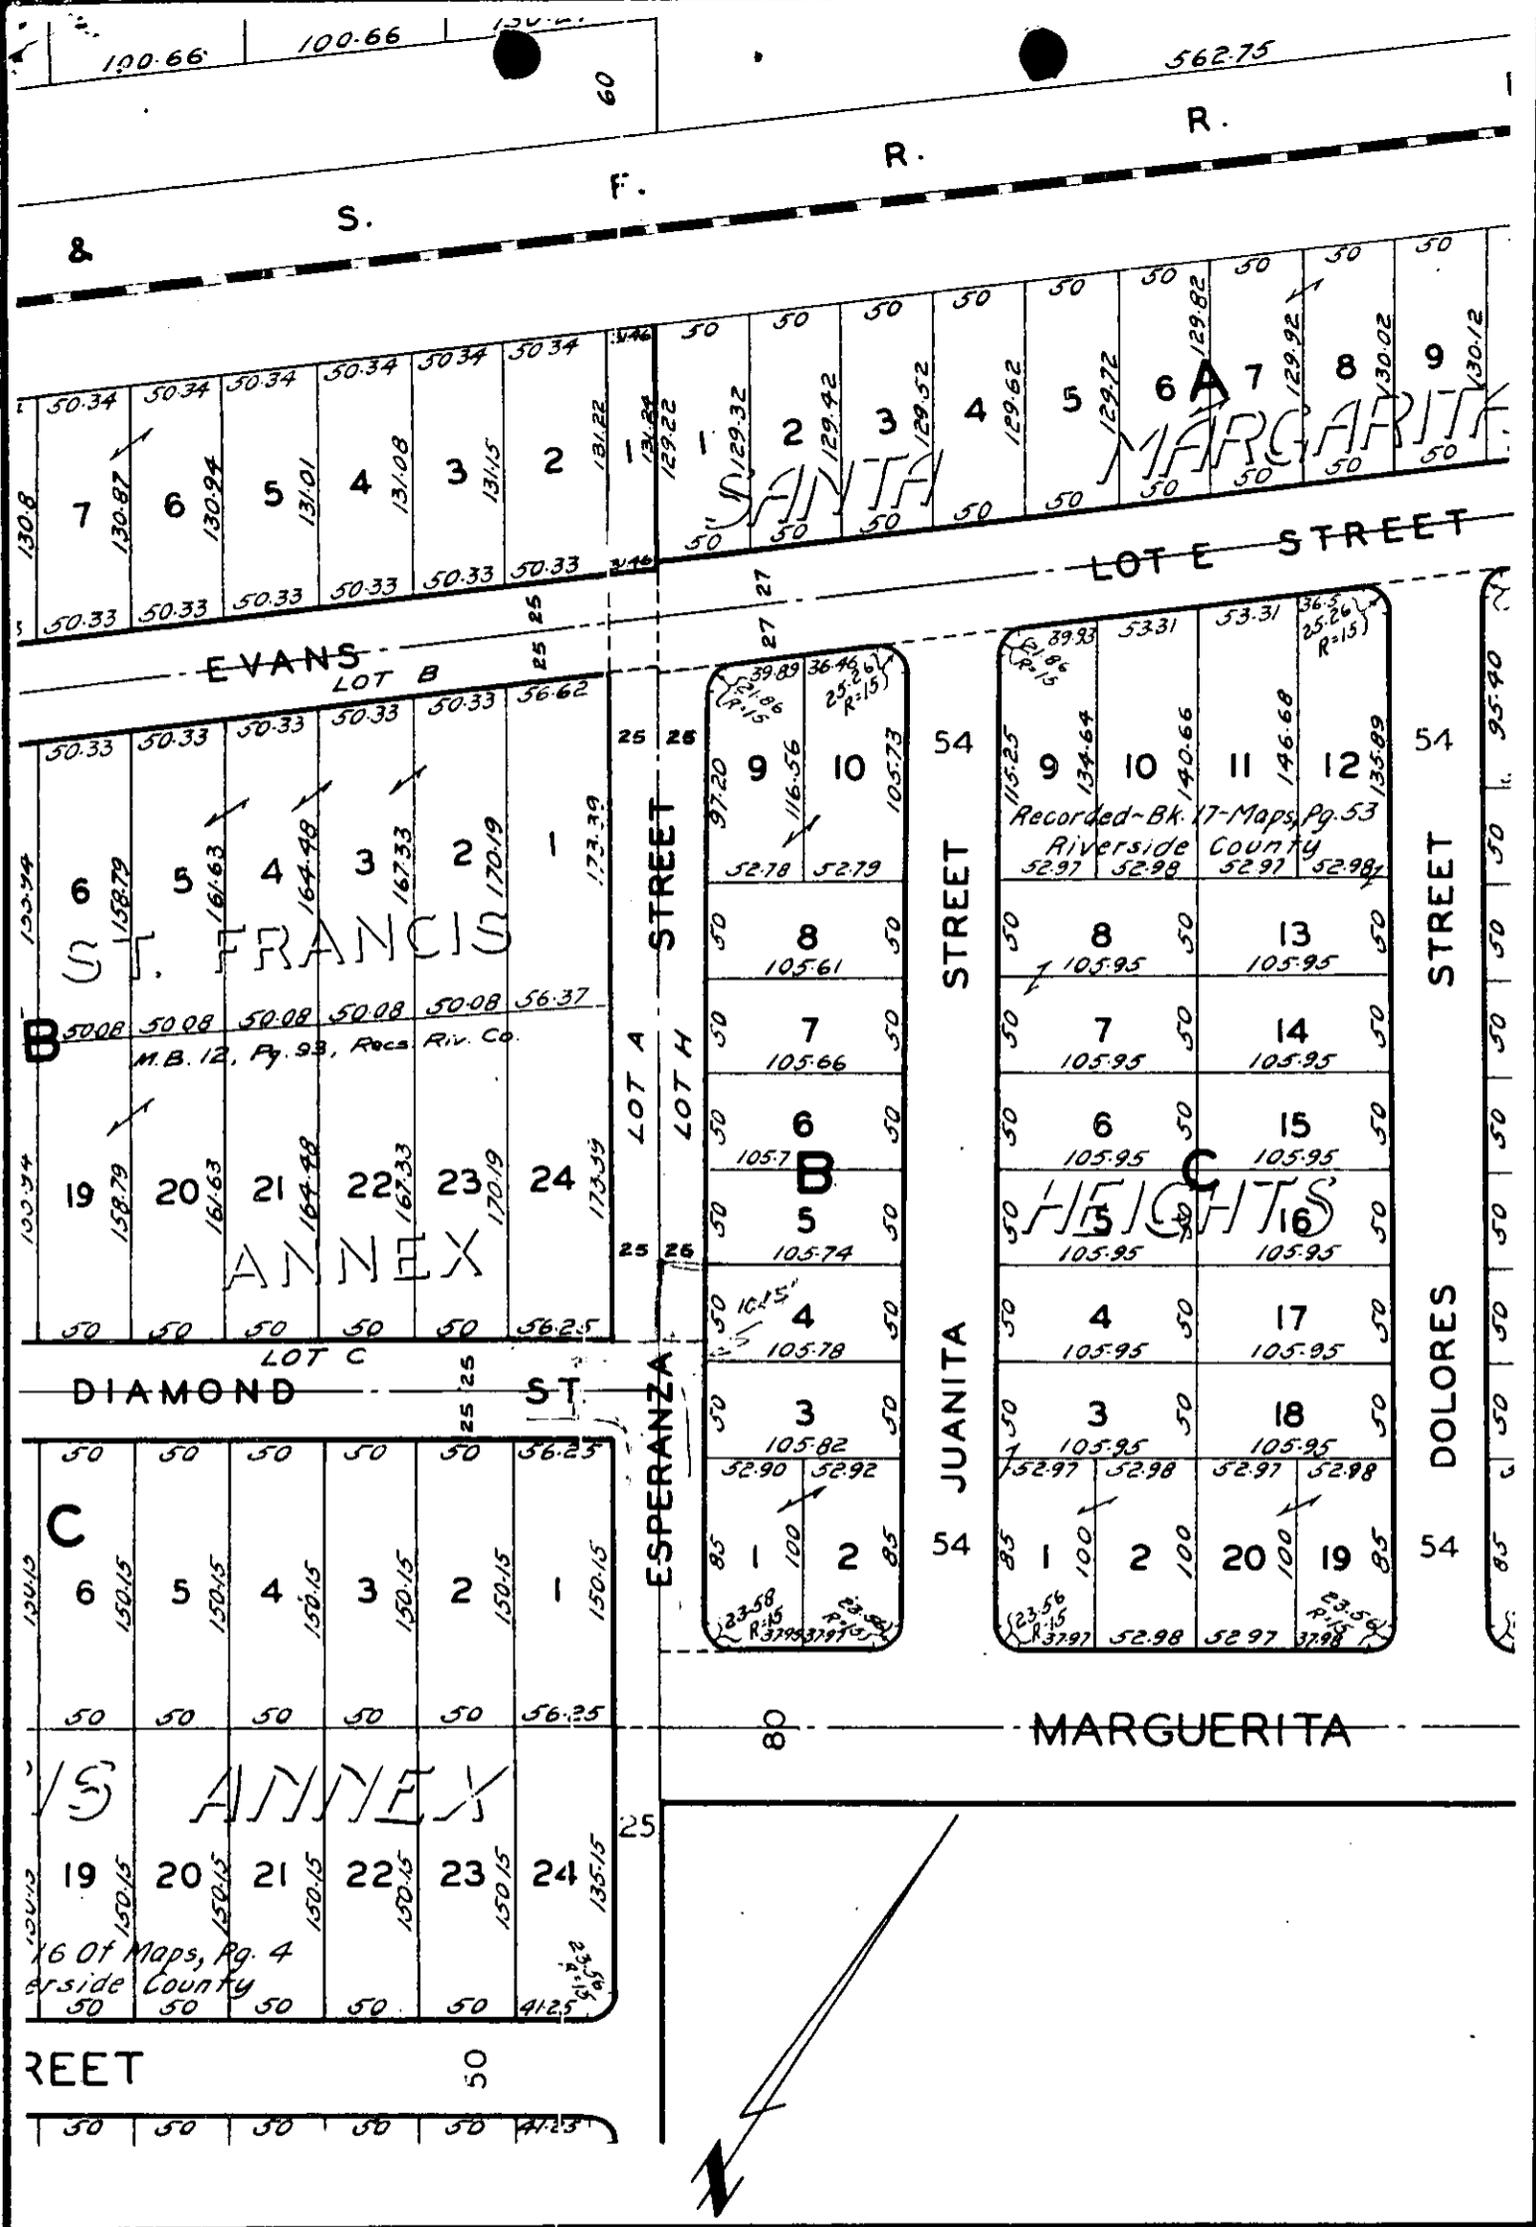

CITY OF RIVERSIDE, CALIFORNIA

PLAT OF PARCEL(S) DESCRIBED
IN THE ATTACHED DOCUMENT

This plat is solely an aid in locating the parcel(s) described in the
attached document. It is not a part of the written description therein.

SCALE: 1" = 100' DRAWN 5/13/63 BY RF SUBJECT Vacation - Esperanza St 5/95
7656