



installing, maintaining and repairing said poles, lines, wires and equipment; provided, however, that the grantor s reserve the right to use and enjoy the land over which said easement and right of way is granted, for any purpose and in any manner which does not interfere with or impair the right of the grantee to use the said easement and right of way.

IN WITNESS WHEREOF the said parties of the first part have hereunto executed the within instrument the day and year first above written.

Witness: Thomas D. Kennelly 4/23/64  
Witness: Thomas D. Kennelly 4/23/64

Victor E. Grant  
Jean Carroll

STATE OF CALIFORNIA,  
County of Riverside

ss.

On April 28, 1964 before me, the undersigned, a Notary Public in and for said County and State, personally appeared THOMAS D. KENNELLY personally known to me to be the person whose name is subscribed to the within Instrument, as a Witness thereto, who being by me duly sworn, deposes and says: That he resides in RIVERSIDE COUNTY and that he was present and saw Victor E. Grant and Jean Carroll personally known to him to be the same persons described in and whose names subscribed to the within and annexed Instrument as a Part thereto, execute and deliver the same, and they acknowledged to said affiant that they executed the same; and that said affiant subscribed his name thereto as a Witness. Witness my hand and official seal.

(Seal) Wendy J. Adams Notary Public in and for said County and State.

Commission Expires April 5, 1965

ACKNOWLEDGMENT-WITNESS-WOLCOTT'S FORM 262-REV. 12-57

65907

CONSENT TO RECORDATION


THIS IS TO CERTIFY that the interest in real property conveyed by the Deed or Grant dated 4-23-64 From: Victor E. Grant, Jean Carroll For: Law Sect. 28 + 33, T35 R4W 58B + 14

the City of Riverside, a municipal corporation, is here- accepted for and on behalf of said City pursuant to an action of the City Council thereof recorded on 1/23/64 in Pk. 2374 O.R. pg. 339 Et Seq. Riverside County and the Grantee hereby consents to recordation of this instrument through the undersigned.

4/23/64 L. H. Mackey Property Management Officer

RECORDED May 8, 1964  
BOOK 3689 PAGE 46  
OFFICIAL RECORDS, RIV. CO.  
INSTRUMENT NO. 57341

City Clerk  
Riverside, California

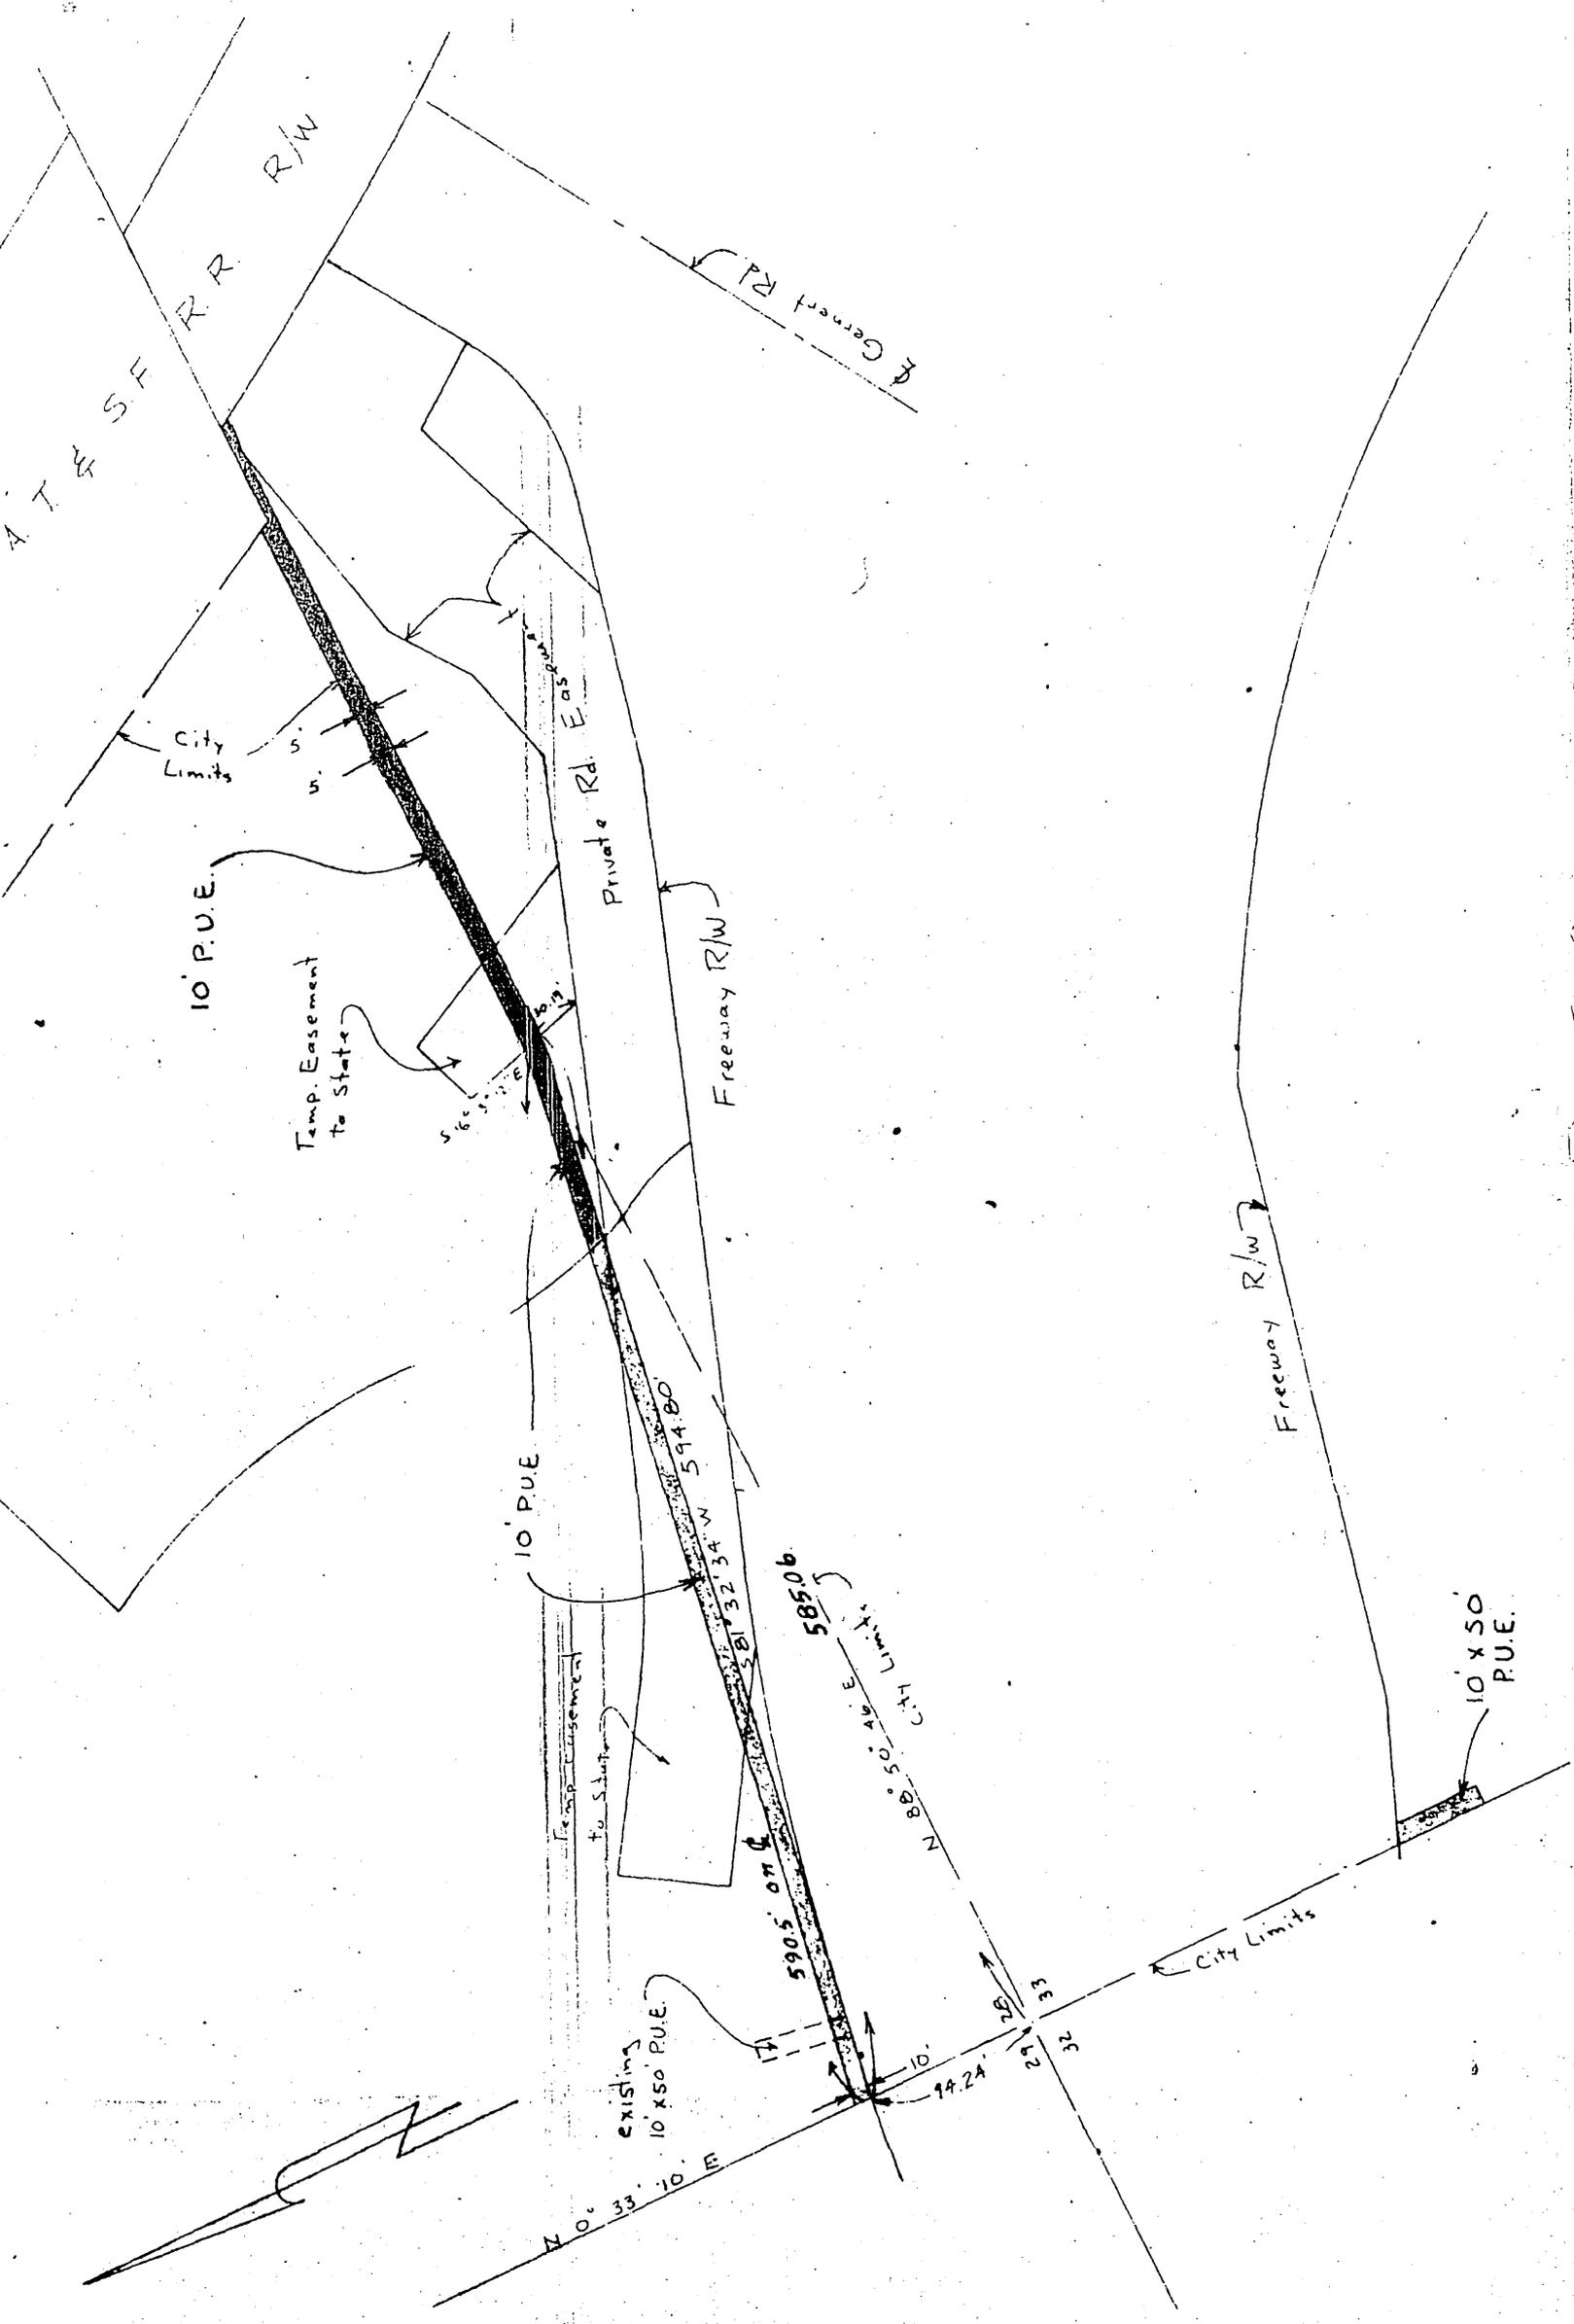

SCALE 1" = 100'	DRAWN R J H	CITY OF RIVERSIDE DEPARTMENT OF PUBLIC UTILITIES	LT DEPT.	DRAWING NO.
DATE 2-20-64	APPROVED <i>[Signature]</i>			PI-3260

4949