

145392

RECEIVED FOR RECORDS  
DEC 29 1965

Min. Post. Clock  
At Request of  
TITLE INSURANCE & TRUST CO.  
Recorded in Official Records  
of Riverside County, California

W. W. Dabugh  
Recorder

FEES \$ 5658

INDEXED  
film recording from 4-1-65. Book and  
no longer assigned. Identify by document  
or date year of filing.

1  
2  
3  
4  
5  
6  
7  
8  
9  
10  
11  
12  
13  
14  
15  
16  
17  
18  
19  
20  
21  
22  
23  
24  
25  
26  
27  
28  
29  
30  
31  
32

RESOLUTION NO. 10426

A RESOLUTION OF THE CITY COUNCIL OF THE CITY OF RIVERSIDE, CALIFORNIA, MAKING ITS ORDER VACATING PORTIONS OF SUNNYSIDE DRIVE AND AN ALLEY IN THE HAYS-FLUKE TRACT.

WHEREAS on December 7, 1965, the City Council of the City of Riverside adopted Resolution No. 10411 declaring its intention to order the vacation of portions of Sunnyside Drive and an alley in the Hays-Fluke Tract and fixing the time and place of hearing all persons interested in the proposed vacations, pursuant to the provisions of the Street Vacation Act of 1941, being Sections 8300 et seq. of Part 3, Division 9 of the Streets and Highways Code of the State of California; and

WHEREAS on the day fixed for the hearing the City Council heard and considered the evidence offered by persons interested and found, and hereby finds, from all of the evidence submitted that said portions of said street and alley hereinafter ordered vacated are unnecessary for present or prospective public use;

NOW, THEREFORE, IT IS RESOLVED AND ORDERED by the City Council of the City of Riverside, California, that said portions of said street and alley in the City of Riverside, County of Riverside, State of California, described as follows:

Parcel 1:

Lot A (Sunnyside Drive) as shown by map of Hays-Fluke Tract on file in Book 22, page 93 of Maps, Records of Riverside County, California; EXCEPTING therefrom the easterly 1 foot thereof;

Parcel 2:

Lot B (alley) as shown by map of Hays-Fluke Tract on file in Book 22, page 93 of Maps, Records of Riverside County, California; EXCEPTING therefrom the easterly 1 foot thereof;

are unnecessary for present or prospective public use, and the same be and are hereby vacated.

RECORDED Dec 29 1965  
BOOK \_\_\_\_\_ PAGE \_\_\_\_\_  
OFFICIAL RECORDS  
INSTRUMENT NO. 145392

5658

1 IT IS FURTHER ORDERED that the City Clerk of said City  
 2 of Riverside shall cause a certified copy of this order,  
 3 attested by the City Clerk under the seal of said City, to be  
 4 recorded in the office of the County Recorder of Riverside  
 5 County, California.

6 ADOPTED by the City Council and signed by the Mayor and  
 7 attested by the City Clerk this 28th day of December, 1965.

8  
 9 Attest:

Paul Lewis  
 Mayor of the City of Riverside

10  
 11 Virginia J. Strohecker  
 City Clerk of the City of Riverside

12  
 13  
 14 I, Virginia J. Strohecker, City Clerk of the City of  
 15 Riverside, California, hereby certify that the foregoing  
 16 resolution was duly and regularly introduced and adopted by  
 17 the City Council of said City at its meeting held on the 28th  
 18 day of December, 1965 by the following vote, to-wit:


19 Ayes: Councilmen Backstrand, Sotelo, Coil, Bergin, Munson,  
 20 Renck and Betz.

21 Noes: None.

22 Absent: None.

23 IN WITNESS WHEREOF I have hereunto set my hand and  
 24 affixed the official seal of the City of Riverside, California,  
 25 this 28th day of December, 1965.

26  
 27  
 28 Virginia J. Strohecker  
 29 City Clerk of the City of Riverside

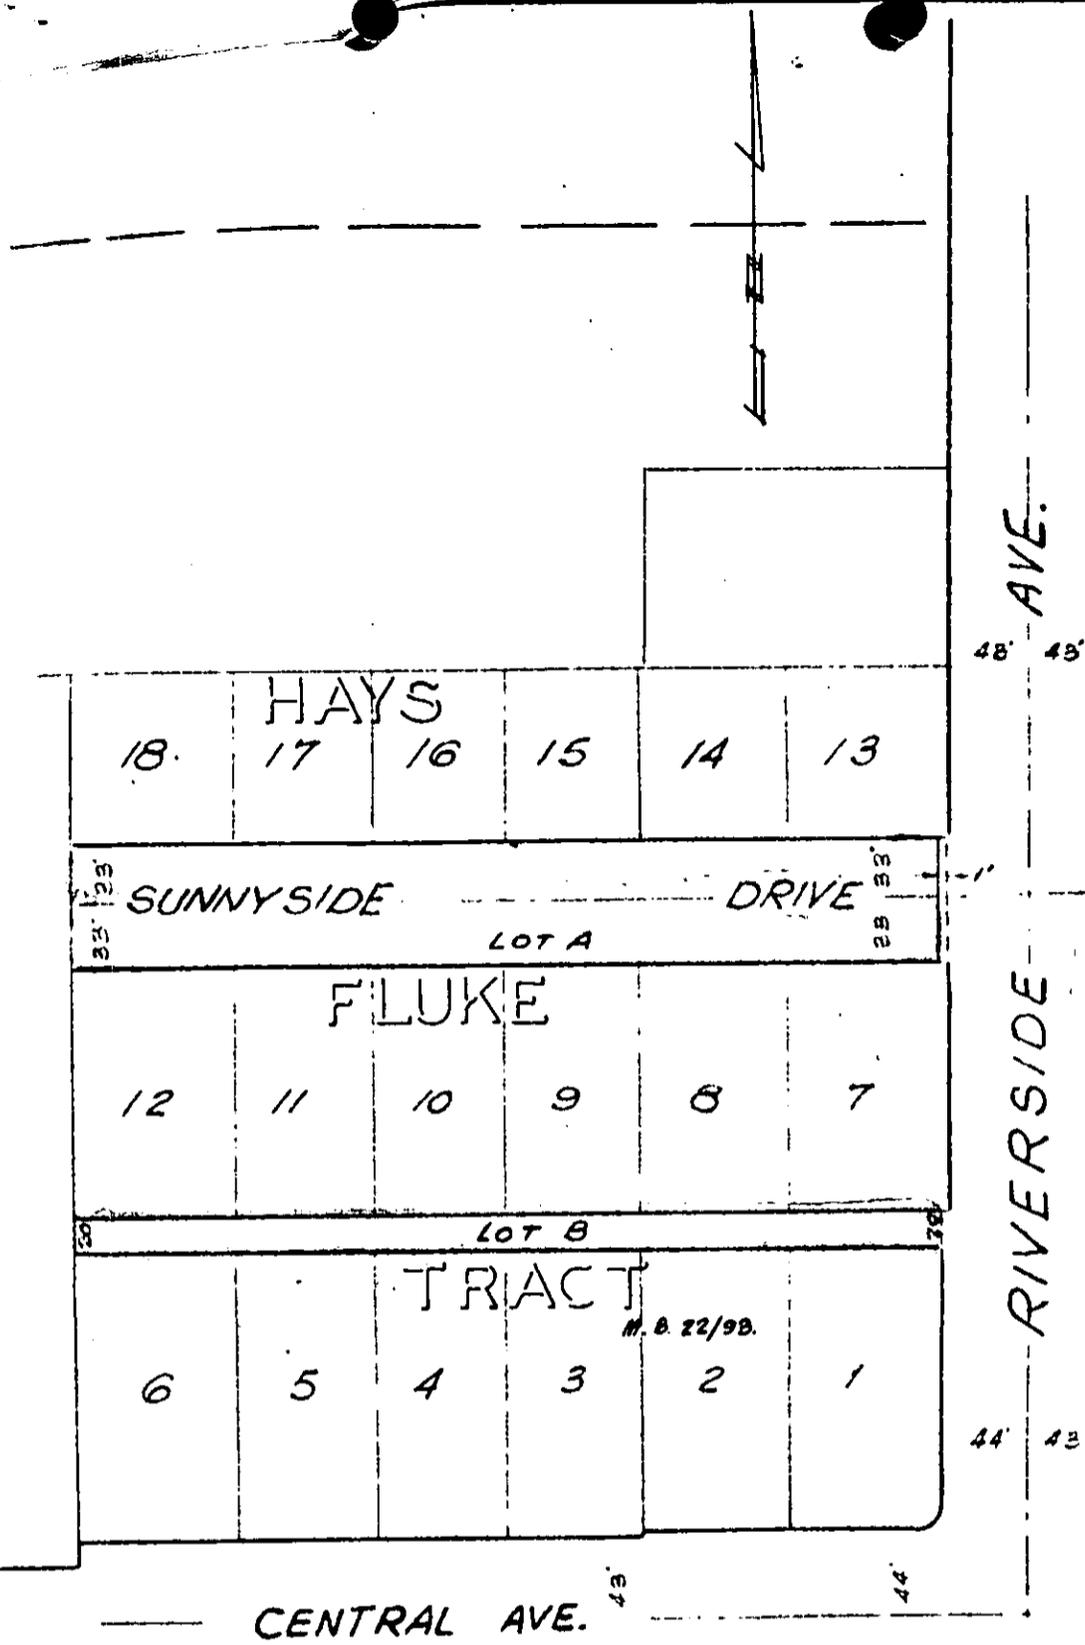

CITY OF RIVERSIDE, CALIFORNIA

PLAT OF PARCEL(S) DESCRIBED  
IN THE ATTACHED DOCUMENT

*This plat is solely an aid in locating the parcel(s) described in the  
attached document. It is not a part of the written description therein.*

SCALE: 1" = 100' DRAWN 9/23/65 BY G.S. SUBJECT Location of a por. of Sunnyside Dr. 4/28