

63047

5852

RESOLUTION NO. 10557

1
2
3
4
5
6
7
8
9
10
11
12
13
14
15
16
17
18
19
20
21
22
23
24
25
26
27
28
29
30
31
32

A RESOLUTION OF THE CITY COUNCIL OF THE CITY OF RIVERSIDE, CALIFORNIA, DEDICATING CERTAIN CITY-OWNED LAND FOR PUBLIC STREET PURPOSES.

BE IT RESOLVED by the City Council of the City of Riverside:

That the hereinafter described city-owned land is hereby dedicated by the City of Riverside to public use for street purposes as a portion of ALESSANDRO BOULEVARD: said land being located in the City of Riverside, County of Riverside, State of California, and described as follows:

That portion of the East one-half of Section 7, Township 3 South, Range 4 West, San Bernardino Base and Meridian, according to official U. S. Government Survey, described as follows:

Beginning at the most easterly corner of Parcel 39 as shown on Record of Survey on file in Book 48, pages 35 through 43 inclusive, of Records of Survey, Records of Riverside County, California;

Thence South 50° 11' 30" East, 246.09 feet along the southwesterly line of Alessandro Boulevard to the most northerly corner of Parcel 44 of last said Record of Survey;

Thence South 40° 09' 30" West 15 feet to the most westerly corner of said parcel;

Thence North 50° 11' 30" West 245.97 feet to the most southerly corner of Parcel 39 of said Record of Survey;

Thence North 39° 46' 40" East 15 feet along the southeasterly line of said Parcel 39 to the point of beginning.

The City Clerk is authorized and directed to cause a certified copy of this resolution to be recorded by the County Recorder of Riverside County, California.

ADOPTED by the City Council and signed by the Mayor and attested by the City Clerk this 14th day of June, 1966.

Attest: A. M. Backstrand
Mayor of the City of Riverside
Pro Tempore
Virginia J. [unclear]
City Clerk of the City of Riverside

RECORDED June 17, 1966
BOOK PAGE
OFFICIAL RECORDS, INC. CO.
INSTRUMENT NO. 63047



-i-
REQUEST FOR RECORDATION
Request of City Clerk for recordation of this instrument, and return to, City Clerk, Room 10, City Hall, Riverside, California

AM 11/25-4

5852

63047

1
2
3
4
5
6
7
8
9
10
11
12
13
14
15
16
17
18
19
20
21
22
23
24
25
26
27
28
29
30
31
32


I, Virginia J. Strohecker, City Clerk of the City of
Riverside, California, hereby certify that the foregoing
resolution was duly and regularly introduced and adopted by
the City Council of said City at its meeting held on the 14th
day of June, 1966, by the following vote,
to wit:

Ayes: Councilmen Backstrand, Sotelo, Coil, Bergin, Munson,
Renck and Betz.


Noes: None.

Absent: None.

IN WITNESS WHEREOF I have hereunto set my hand and
affixed the official seal of the City of Riverside, California,
this 14th day of June, 1966.

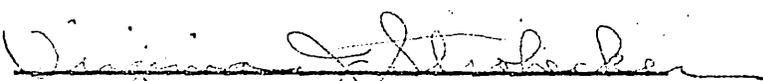
City Clerk of the City of Riverside

63047

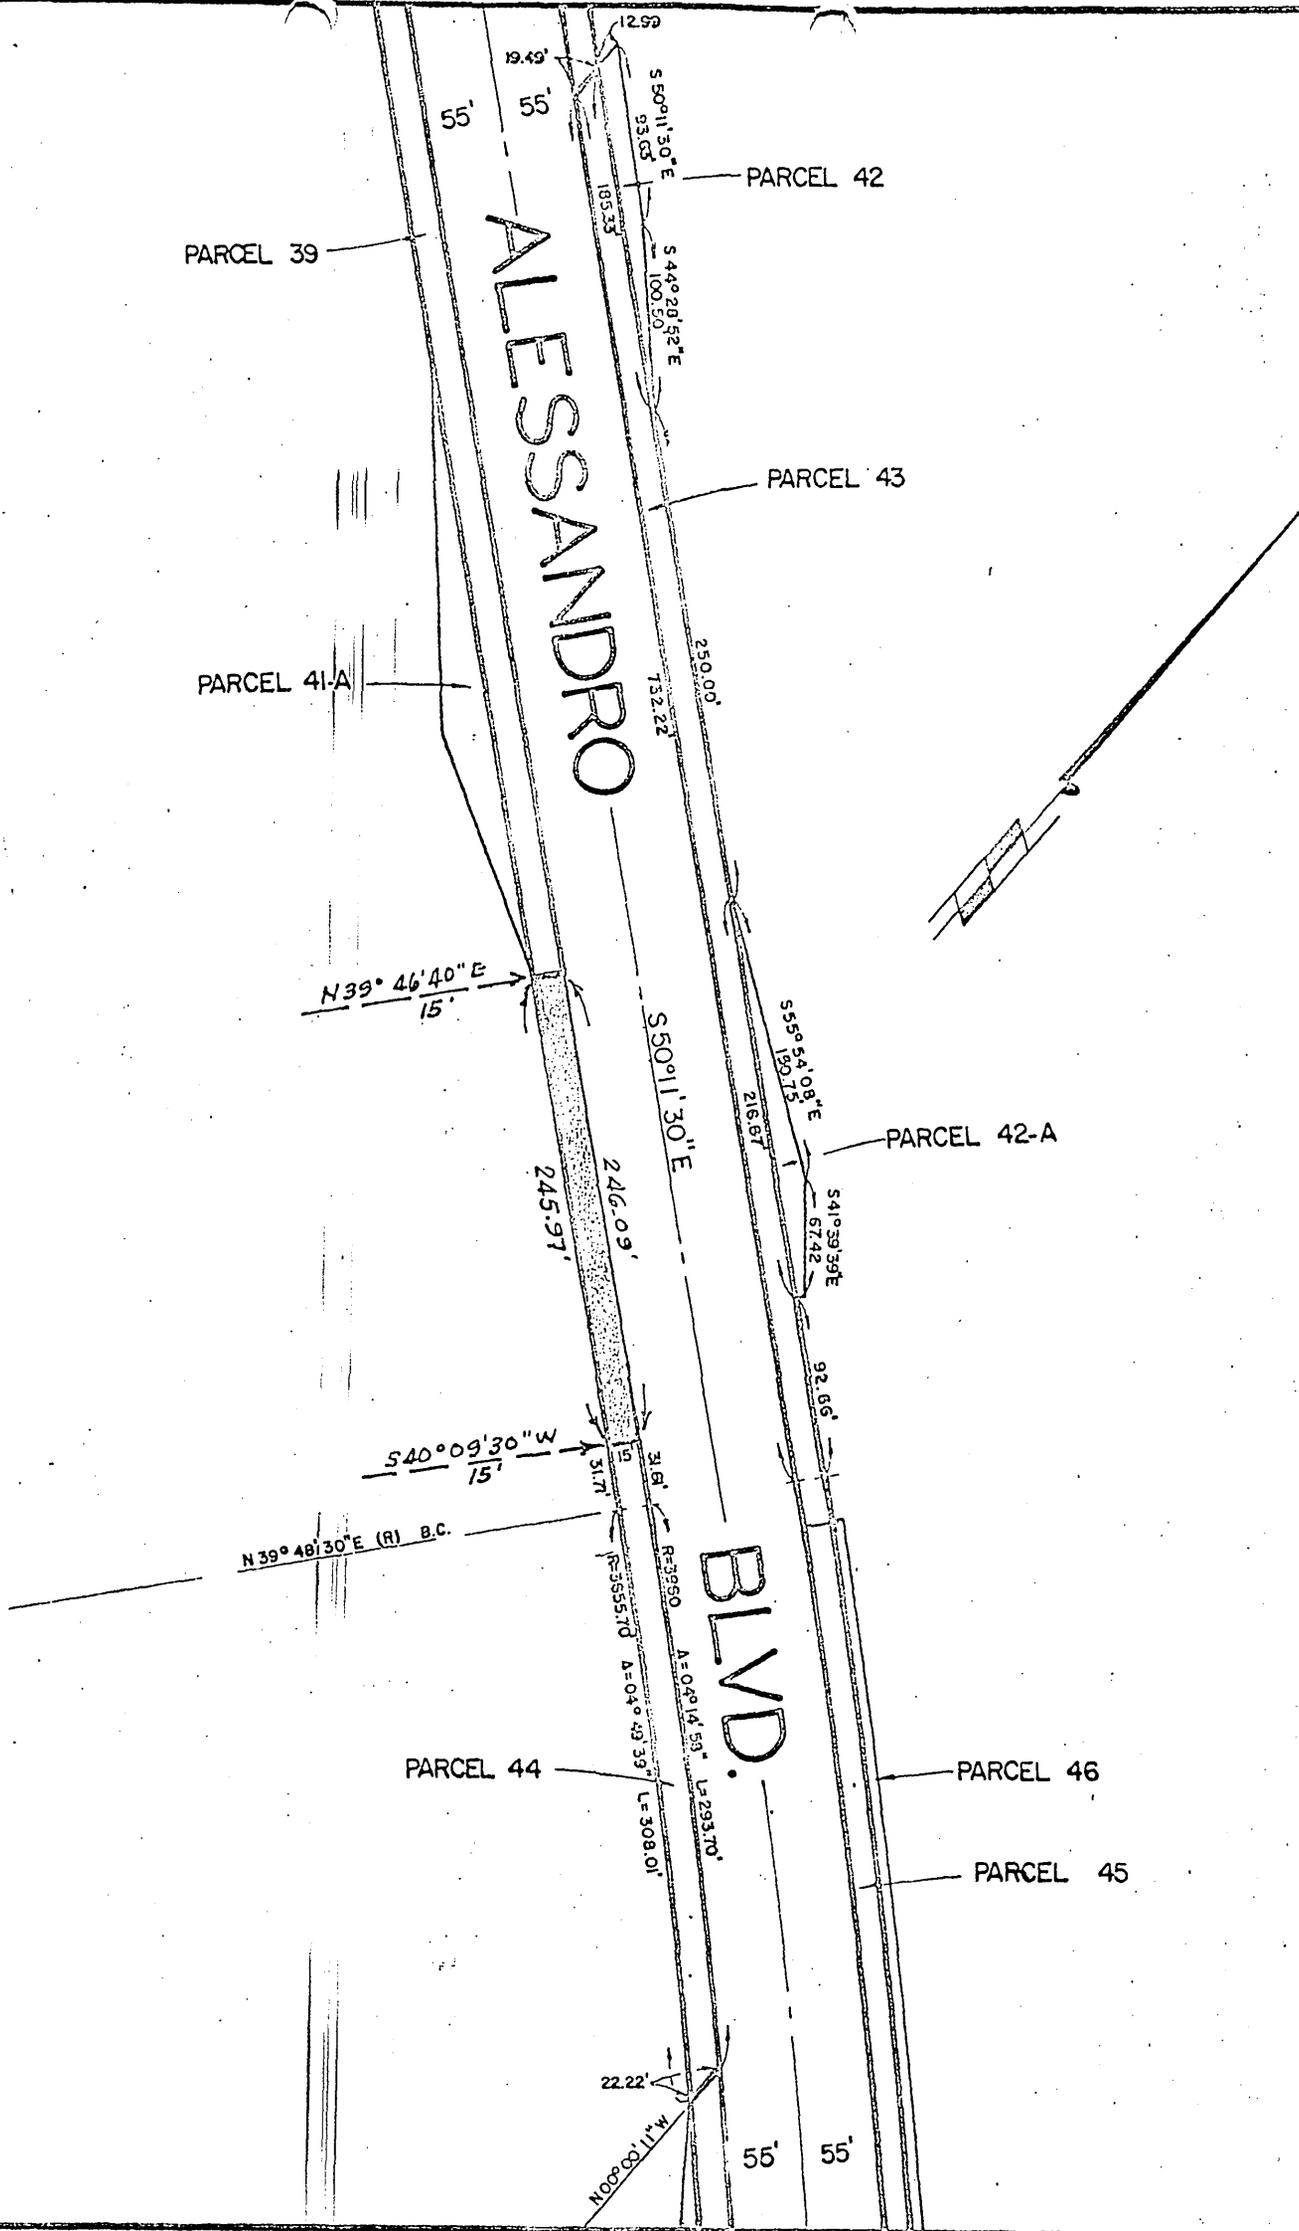

CITY OF RIVERSIDE, CALIFORNIA

PLAT OF PARCEL(S) DESCRIBED IN THE ATTACHED DOCUMENT

This plat is solely an aid in locating the parcel(s) described in the attached document. It is not a part of the written description therein.

SCALE: 1" = 100'

DRAWN 4 / 6 / 66 BY rjm

SUBJECT ALESSANDRO WIDENING

5852
R/S 48/35-47

63047

City of Riverside

Microfilm recording from 4-1-65. Book and page no longer assigned. Identify by document number and year of filing.

RECEIVED FOR RECORD

JUN 17 1966

30 Min. Past 9 o'clock A M
At Request of

City of Riverside

Recorded in Official Records
of Riverside County, California

W.H. Bolough

Recorder

FEE \$ none

INDEXED

none