

121180

Handwritten notes in a circle:
Lillian Seavey
NP, Riv Co Seal

Microfilm recording from 4-1-55. Book and page no longer assigned. Identify by document number and year of filing.

RECEIVED FOR RECORD
DEC 20 1966

At Request of
Min. Past. o'Clock
Recorded in Official Records
of Riverside County, California
W. H. DeLong
FEE \$ *1.00* per order

RESOLUTION NO. 10689

1
2
3
4
5
6
7
8
9
10
11
12
13
14
15
16
17
18
19

A RESOLUTION OF THE CITY COUNCIL OF THE CITY OF RIVERSIDE, CALIFORNIA, MAKING ITS ORDER VACATING A PUBLIC UTILITY EASEMENT IN A PORTION OF SECTION 32, TOWNSHIP 2 SOUTH, RANGE 5 West.

6036

WHEREAS it appears that the City of Riverside has a public utility easement over a portion of Section 32, Township 2 South, Range 5 West, S. B.B. & M: and

WHEREAS it appears that said easement is no longer necessary for present or prospective public use;

NOW, THEREFORE, IT IS ORDERED by the City Council of the City of Riverside, California, that said public utility easement be and the same is hereby vacated, said easement being situated in the County of Riverside, State of California, and described as follows:

A portion of the Southwest quarter of the Southeast quarter of Section 32, Township 2 South, Range 5 West, San Bernardino Base and Meridian, dedicated by M. W. Randal, Ella B. Randal, Charles W. Matthews and May Matthews, said dedicated easement being more particularly described in Instrument No. 33962, recorded August 8, 1952, in Book 1391, at page 414, Records of Riverside County, California.

33962

Aug 8/52 DEDICATION

M. W. RANDAL and ELLA B. RANDAL, hus & wf, and CHARLES W. MATTHEWS and MAY MATTHEWS, hus & wf, Owners

Owners do hereby dedicate to Public Utility use, the foll desc ppty:

City of Riv
Ely 10 ft of foll desc ppty
That por of SW $\frac{1}{4}$ of SE $\frac{1}{4}$ of Sec 32, T2S, R5W, SBB&M, as shn by USGS, pdaf: BEG at SE cor of SW $\frac{1}{4}$ of SE $\frac{1}{4}$ of sd Sec 32; th Wly on Sly ln of SW $\frac{1}{4}$ of SE $\frac{1}{4}$ of sd Sec, 388.5 ft; th Nly & // with Ely ln of SW $\frac{1}{4}$ of SE $\frac{1}{4}$ of sd Sec, ~~676.5~~ 676.5 ft; th Ely & // with Sly ln of SW $\frac{1}{4}$ of SE $\frac{1}{4}$ of sd Sec, 388.5 ft to Ely ln th/of; th Sly on sd Ely ln, 676.5 ft to pob.

arb A - 164 - 19 - 52

DATED: Aug 5/52 EXEC OK
ACK: Aug 5/52, Lillian Seavey, NP, Riv Co Seal
RET: City of Riv, Light Dept, 3854 Mulberry, Riv, Cal

STIC rc *2/11/10*

202500/149

4/10-1
6036

4109-88312

121180

1
2
3
4
5
6
7
8
9
10
11
12
13
14
15
16
17
18
19
20
21
22
23
24
25
26
27
28
29
30
31
32

I, Virginia J. Strohecker, City Clerk of the City of
Riverside, California, hereby certify that the foregoing
resolution was duly and regularly introduced and adopted by
the City Council of said City at its meeting held on the 20th
day of December, 1966 by the following vote, to wit:

Ayes: Councilmen Backstrand, Sotelo, Coil, Sullivan, Munson,
Renck and Betz.

Noes: None.


Absent: None.

IN WITNESS WHEREOF I have hereunto set my hand and
affixed the official seal of the City of Riverside, California,
this 20th day of December, 1966.

Virginia J. Strohecker
City Clerk of the City of Riverside



121180

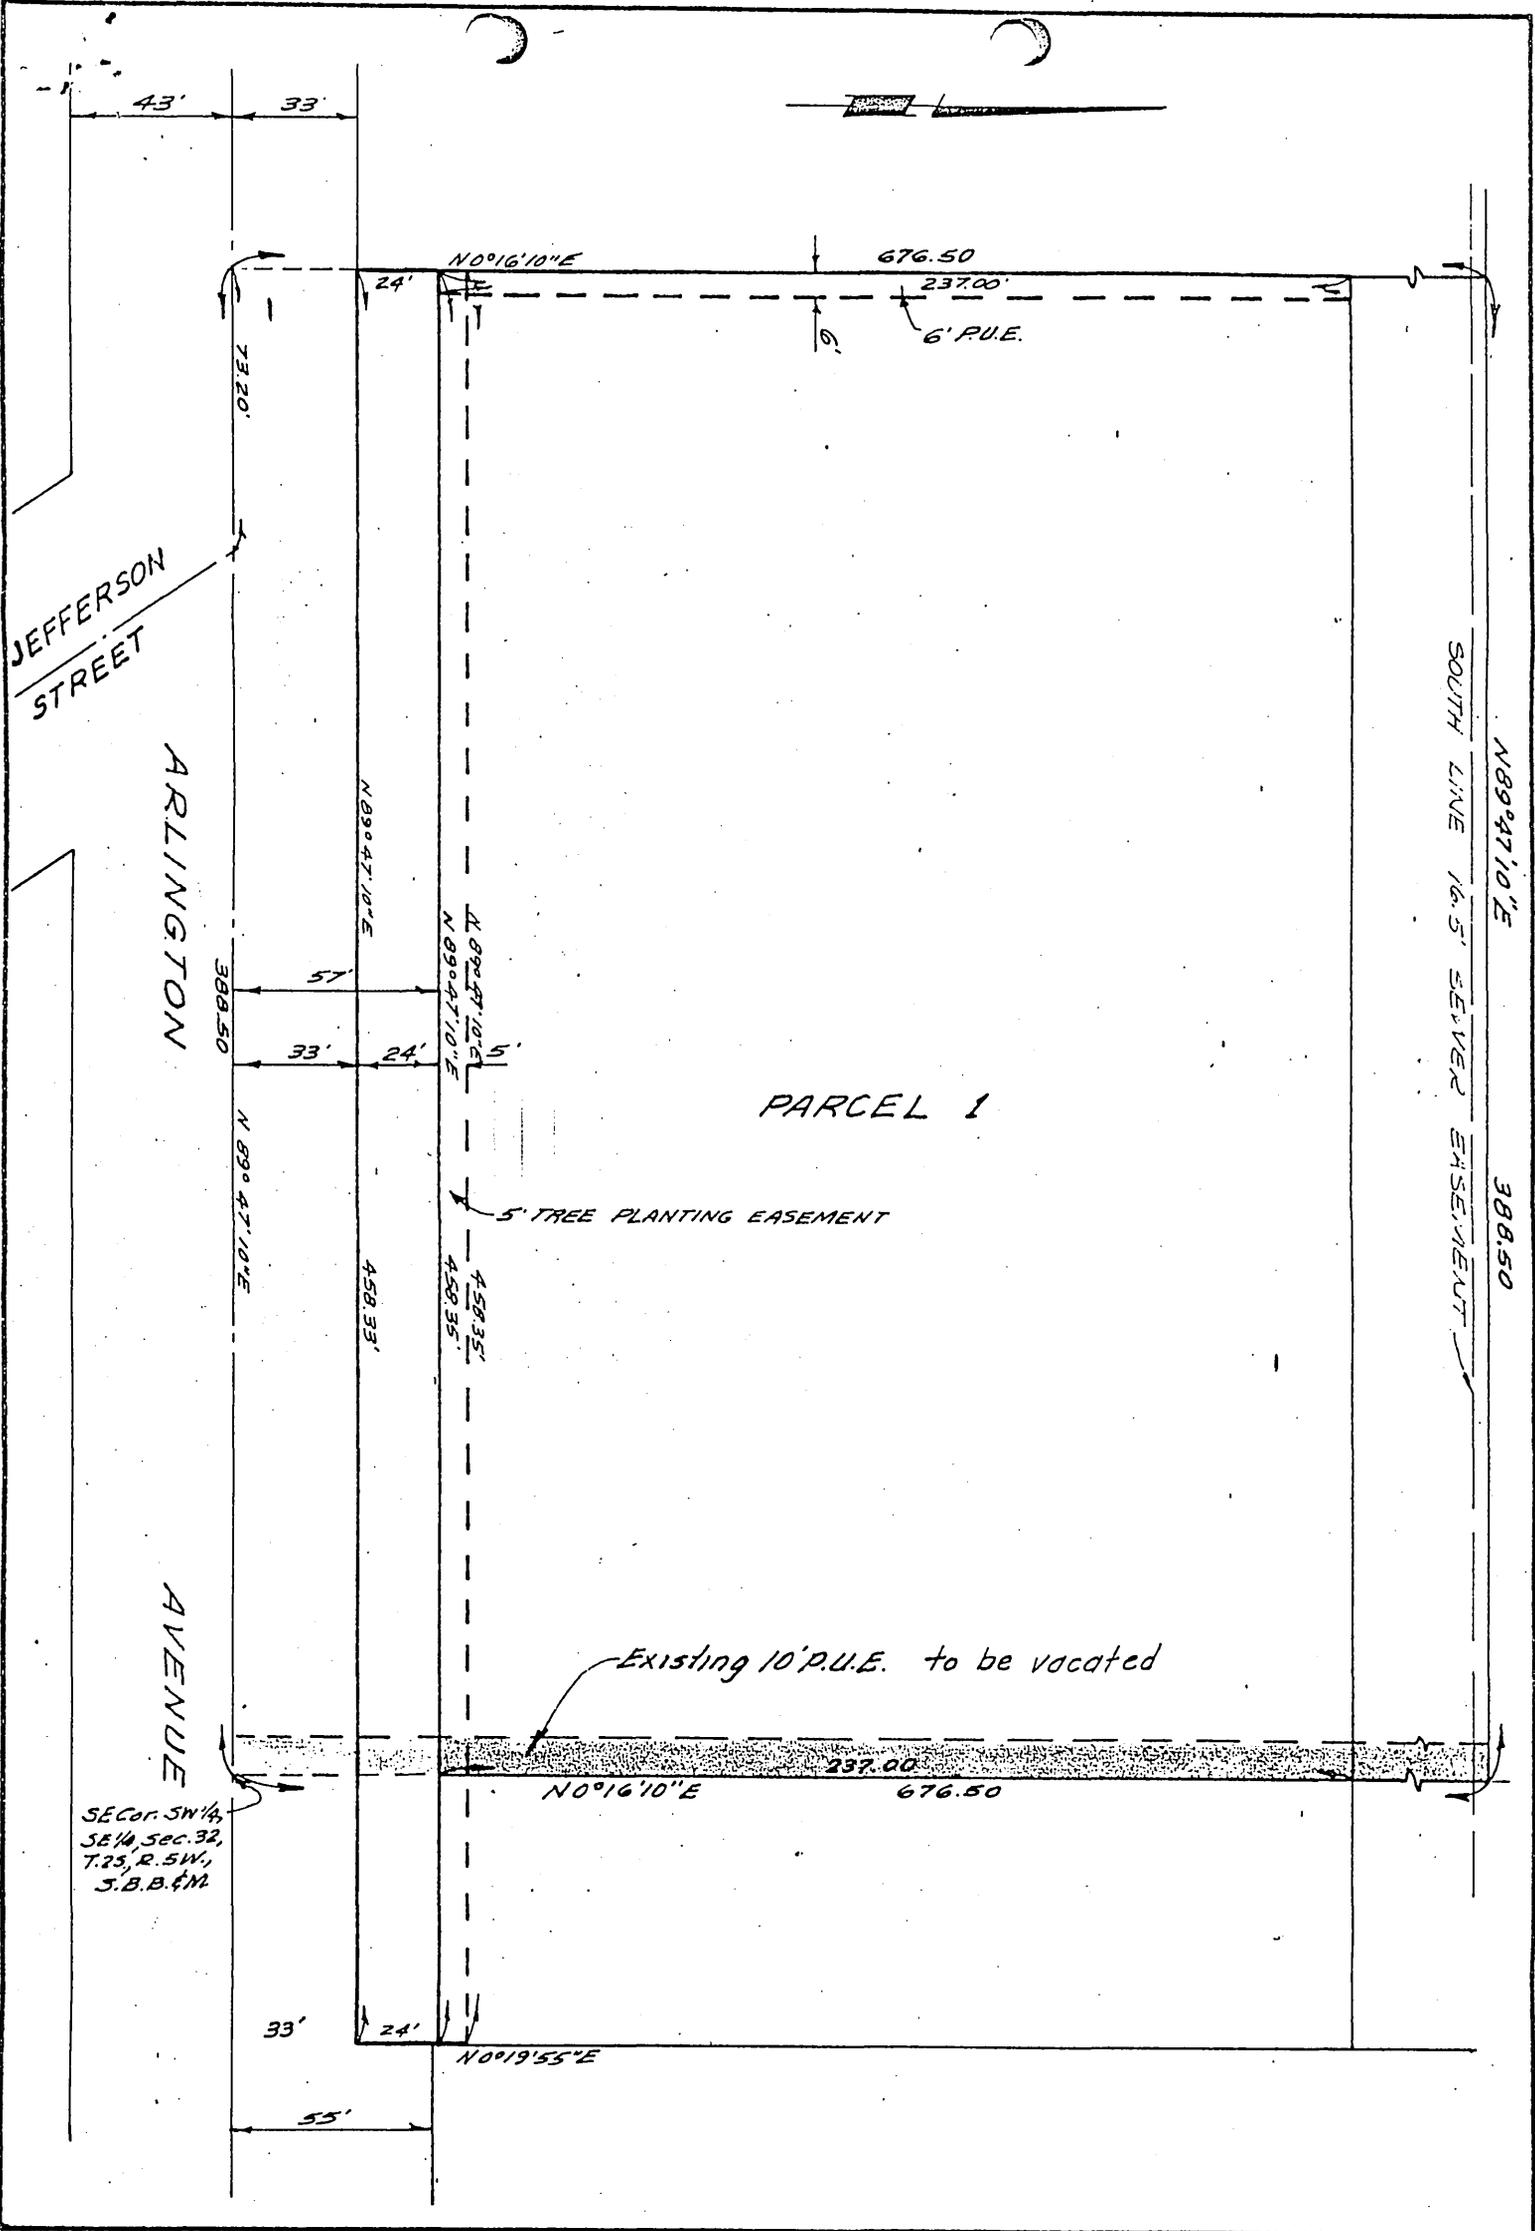

CITY OF RIVERSIDE, CALIFORNIA

PLAT OF PARCEL(S) DESCRIBED IN THE ATTACHED DOCUMENT

WO. 66-96

FILE 1030.1

SHEET 1

6036

OF 1 SHEETS

This plat is solely an aid in locating the parcel(s) described in the attached document. It is not a part of the written description therein.

SCALE: 1" = 50'

DRAWN // 23 66 BY BEL.

SUBJECT Right of Way & Easements R.S. 979