

## RESOLUTION NO. 11184

A RESOLUTION OF THE CITY COUNCIL OF THE CITY OF RIVERSIDE, CALIFORNIA, MAKING ITS ORDER VACATING A PUBLIC UTILITY EASEMENT OVER PORTIONS OF LOTS 15, 16 AND 17 OF TRACT 3780.

WHEREAS it appears that the City of Riverside has a public utility easement over portions of lots in Tract 3780; and

WHEREAS it appears that said easement is no longer necessary for present or prospective public use;

NOW, THEREFORE, IT IS ORDERED by the City Council of the City of Riverside, California, that said public utility easement be and the same is hereby vacated, said easement being situated in the City of Riverside, County of Riverside, State of California, and described as follows:

That certain portion of the following described easement lying within Lots 15, 16 and 17 of Tract 3780:

A strip of land ten feet in width, the center line of which is described as follows:

Commencing at the northeasterly corner of Lot 103 of Model Subdivision Unit No. 5, as shown in Book 34, page 54 of Maps, Records of Riverside County, California;

Thence South 69° 38' West 162.00 feet to the true point of beginning of the easement to be described;

Thence North 31° 39' West 1564 feet, more or less, to the center line of a thirty foot easement as previously shown in the description for a sewer easement for the Anza Utility Company and dated April 13, 1955;

Said easement is further identified on map of Tract 3780 as "Water Line Easement, Book 3190-359 O.R."

IT IS FURTHER ORDERED that the City Clerk of the City of Riverside shall cause a certified copy of this resolution and order, attested by the City Clerk under the seal of said City, to be recorded in the office of the County Recorder of Riverside County, California.

REQUEST FOR RECORDATION

Request of City Clerk for recordation of this instrument, and return to,  
City Clerk, Room 10, City Hall,  
Riverside, California


6-8-4 AB

6663

4675

1  
2  
3  
4  
5  
6  
7  
8  
9  
10  
11  
12  
13  
14  
15  
16  
17  
18  
19  
20  
21  
22  
23  
24  
25  
26  
27  
28  
29  
30  
31  
32

ADOPTED by the City Council and signed by the Mayor  
and attested by the City Clerk this 14th day of January, 1969.

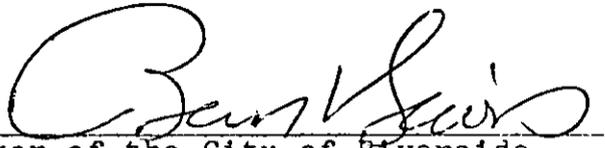  
\_\_\_\_\_  
Mayor of the City of Riverside

Attest:

  
\_\_\_\_\_  
City Clerk of the City of Riverside


I, Virginia J. Strohecker, City Clerk of the City of  
Riverside, California, hereby certify that the foregoing  
resolution was duly and regularly introduced and adopted by  
the City Council of said City at its meeting held on the 14th  
day of January, 1969, by the following vote, to wit:

Ayes: Councilmen Holcomb, Sotelo, Pack, Younglove, Belding,  
Renck and Betz.

Noes: None.

Absent: None.

IN WITNESS WHEREOF I have hereunto set my hand and  
affixed the official seal of the City of Riverside, California,  
this 14th day of January, 1969.

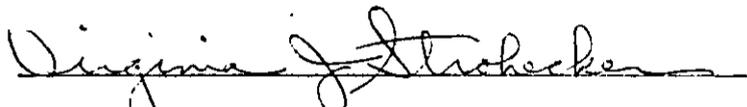
  
\_\_\_\_\_  
City Clerk of the City of Riverside

IN THE CITY OF  
TRACT 4675

BEING A SUBDIVISION OF A PORTION OF LOTS II AND  
ED IN BOOK 16 OF MAPS, PAGES 28, 29, AND  
MAXWELL & KING ENGINEERS - SURVEYORS



Scale 1"=60'

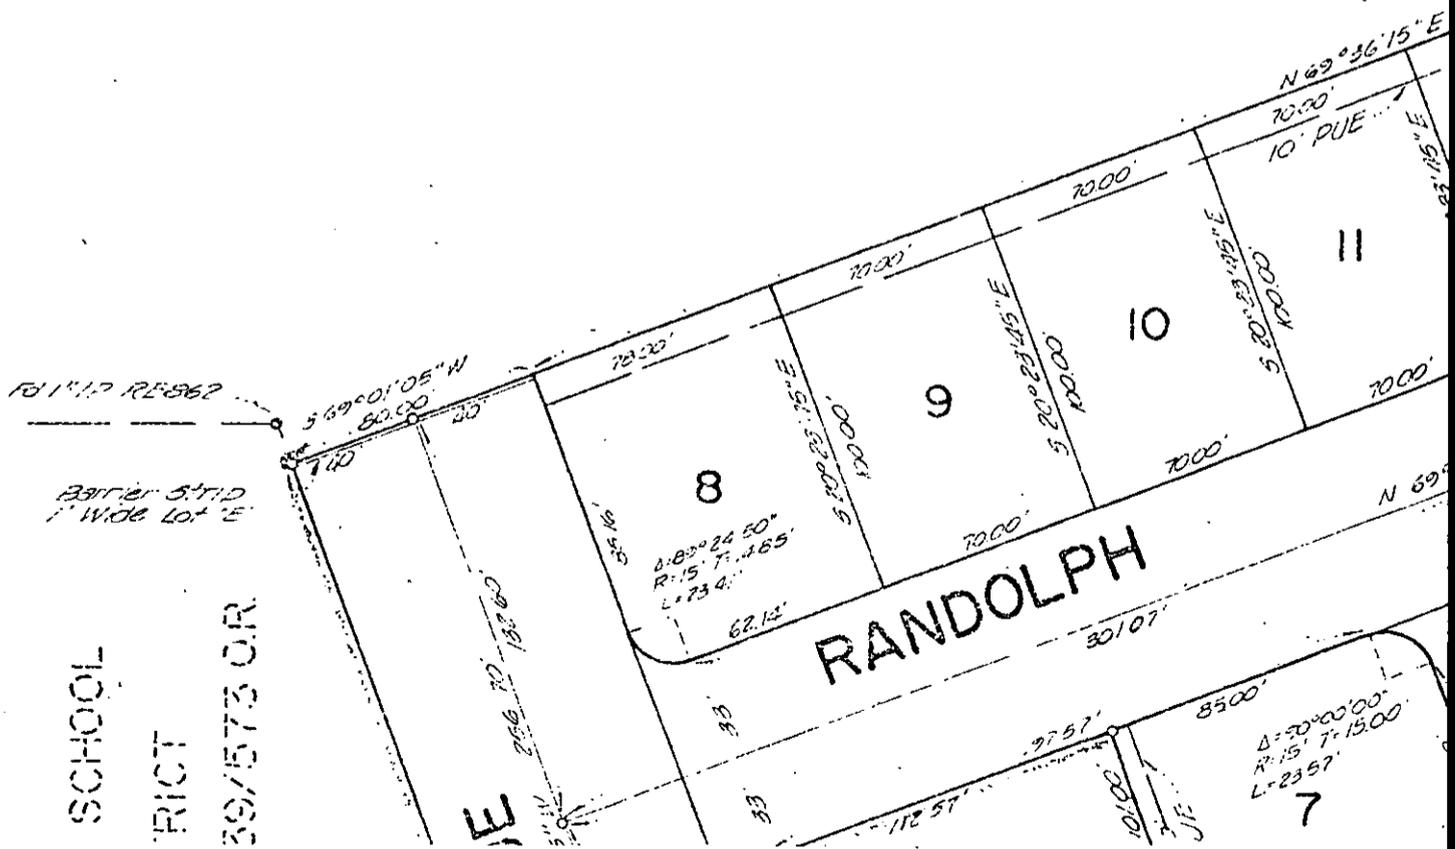


RIVERSIDE

0. 3780

D 12, OF THE BIXMILL TRACT AS RECORD-  
30, RECORDS OF RIVERSIDE COUNTY, CALIFORNIA.

JUNE, 1968

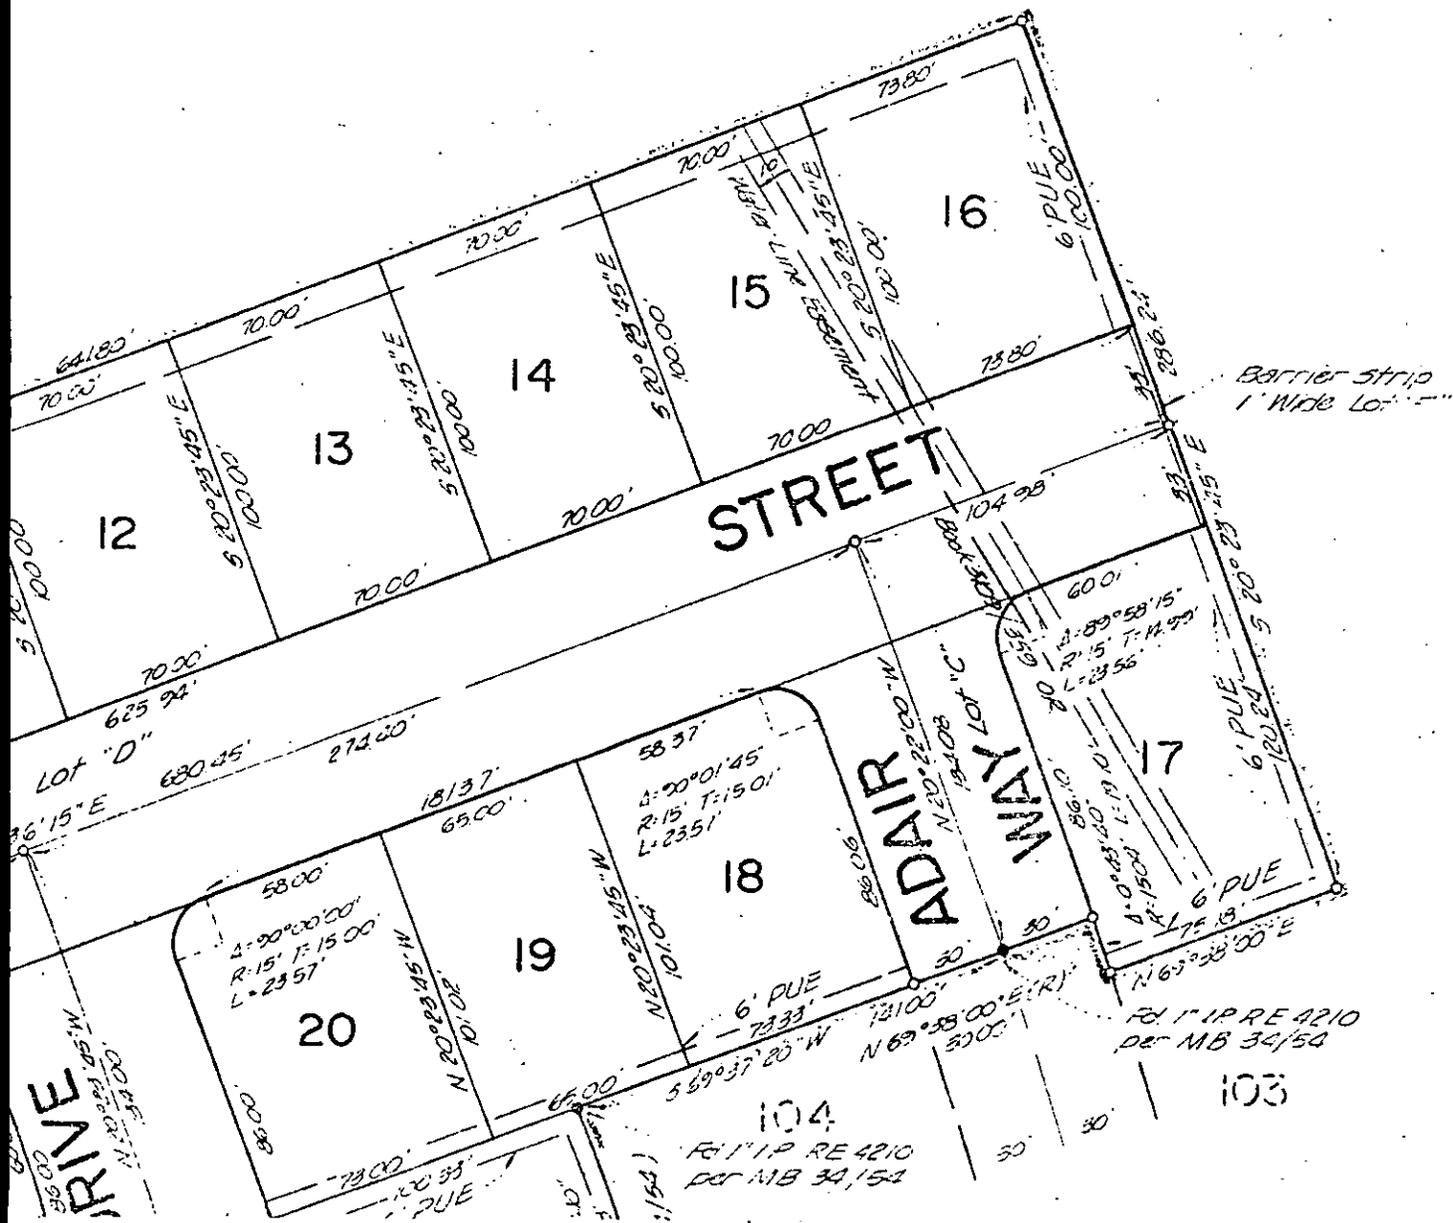

6663

4675

RECEIVED FOR RECORD

JAN 16 1969

30 Min. Past 9 o'Clock AM  
At Request of

CITY CLERK

Recorded in Official Records  
of Riverside County, California

*W.H. Dalrymple*

Recorder  
FEE \$ None

INDEXED

*None*

Microfilm recording from 4-1-65. Book and page  
no longer assigned. Identify by account number  
and year of filing.

6662