

Return to  
City Clerk  
Room 10 - City Hall  
Riverside California

RECEIVED FOR RECORD

JUL 17 1969

30 Min. Past 9 o'Clock AM  
At Request of  
CITY CLERK

Recorded in Official Records  
of Riverside County, California

W.H. DeLoach

Recorder  
FEE \$

60050

Microfilm recording from 4-1-65. Book and page  
no longer assigned. Identify by account number  
and year of filing.

RESOLUTION NO. 11296

A RESOLUTION OF THE CITY COUNCIL OF THE CITY OF RIVERSIDE, CALIFORNIA, ACCEPTING A PORTION OF HIGHLAND PARK AS A PUBLIC STREET. INDEXED

BE IT RESOLVED by the City Council of the City of Riverside:

That the herein described property situated in the City of Riverside, County of Riverside, State of California, and described as follows:

All that portion of the Northwest quarter of the Northwest quarter of Section 20, Township 2 South, Range 4 West, San Bernardino Meridian, described as follows:

Beginning at the southeasterly corner of Lot A of Tract No. 3670, as shown by map on file in Book 62, pages 3 and 4 of Maps, records of Riverside County, California;

Thence North 86° 06' 00" West 103.78 feet to the beginning of a tangent curve concave northeasterly and having a radius of 340.00 feet;

Thence northwesterly along said curve an arc length of 235.77 feet through a central angle of 39° 43' 50";

Thence North 46° 22' 10" West, 26.81 feet to the beginning of a tangent curve concave southwesterly and having a radius of 340.00 feet;

Thence northwesterly along said curve an arc length of 257.41 feet through a central angle of 43° 22' 40";

Thence North 89° 44' 50" West 278.98 feet to the beginning of a tangent curve concave southerly and having a radius of 340.00 feet; the preceding five courses being along the center line of Glenhill Drive as shown on said Tract No. 3670;

Thence southwesterly along said curve an arc length of 88.18 feet through a central angle of 14° 51' 33";

Thence South 34° 22' 40" West 4.08 feet to the most easterly corner of Lot 1 of said Tract No. 3670; said corner also being the beginning of a non-tangent curve concave northeasterly and having a radius of 180.00 feet;

Thence easterly along said curve an arc length of 74.64 feet through a central angle of 23° 45' 28";

Thence South 89° 44' 50" East 295.94 feet to the beginning of a tangent curve concave southwesterly and having a radius of 310.00 feet;

Thence southeasterly along said curve an arc length of 243.70 feet through a central angle of 43° 22' 40";

Thence South 46° 22' 10" East 26.81 feet to the beginning of a tangent curve concave northeasterly and having a radius of 370.00 feet;

Thence southeasterly along said curve an arc length of 256.57 feet through a central angle of 39° 43' 50";

Thence South 86° 06' 00" East 105.94 feet to the westerly boundary line of University Highlands Unit No.2 as shown by map on file in Book 37, pages 18 and 19 of Maps, records of Riverside County, California;

Thence North 0° 12' 45" West along said westerly boundary line, 30.08 feet to the point of beginning.

Glenhill Dr.

12-26-6 HB

6850

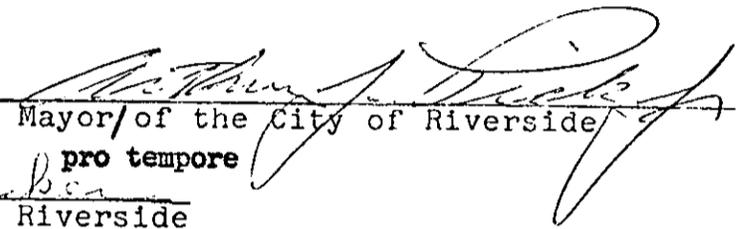
73094

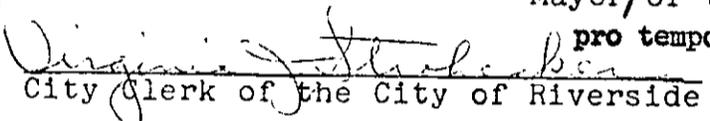
1 is hereby accepted by the City of Riverside to public use for  
2 street purposes to become and be known as a portion of GLENHILL  
3 DRIVE.

4 The City Clerk is authorized and directed to cause a  
5 certified copy of this resolution to be recorded by the County  
6 Recorder of Riverside County, California.

7 ADOPTED by the City Council and signed by the Mayor and  
8 attested by the City Clerk this 15th day of July, 1969.

9 Attest:

10   
11 Mayor of the City of Riverside  
12 pro tempore

13   
14 City Clerk of the City of Riverside

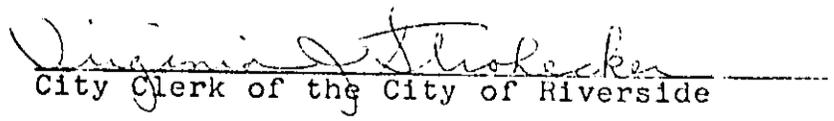
15 I, Virginia J. Strohecker, City Clerk of the City of  
16 Riverside, California, hereby certify that the foregoing  
17 resolution was duly and regularly introduced and adopted by the  
18 City Council of said City at its meeting held on the 15th  
19 day of July, 1969, by the following vote, to wit:

20 Ayes: Councilmen Holcomb, Sotelo, Pick, Younglove, Belding, Digati  
21 and Betz.

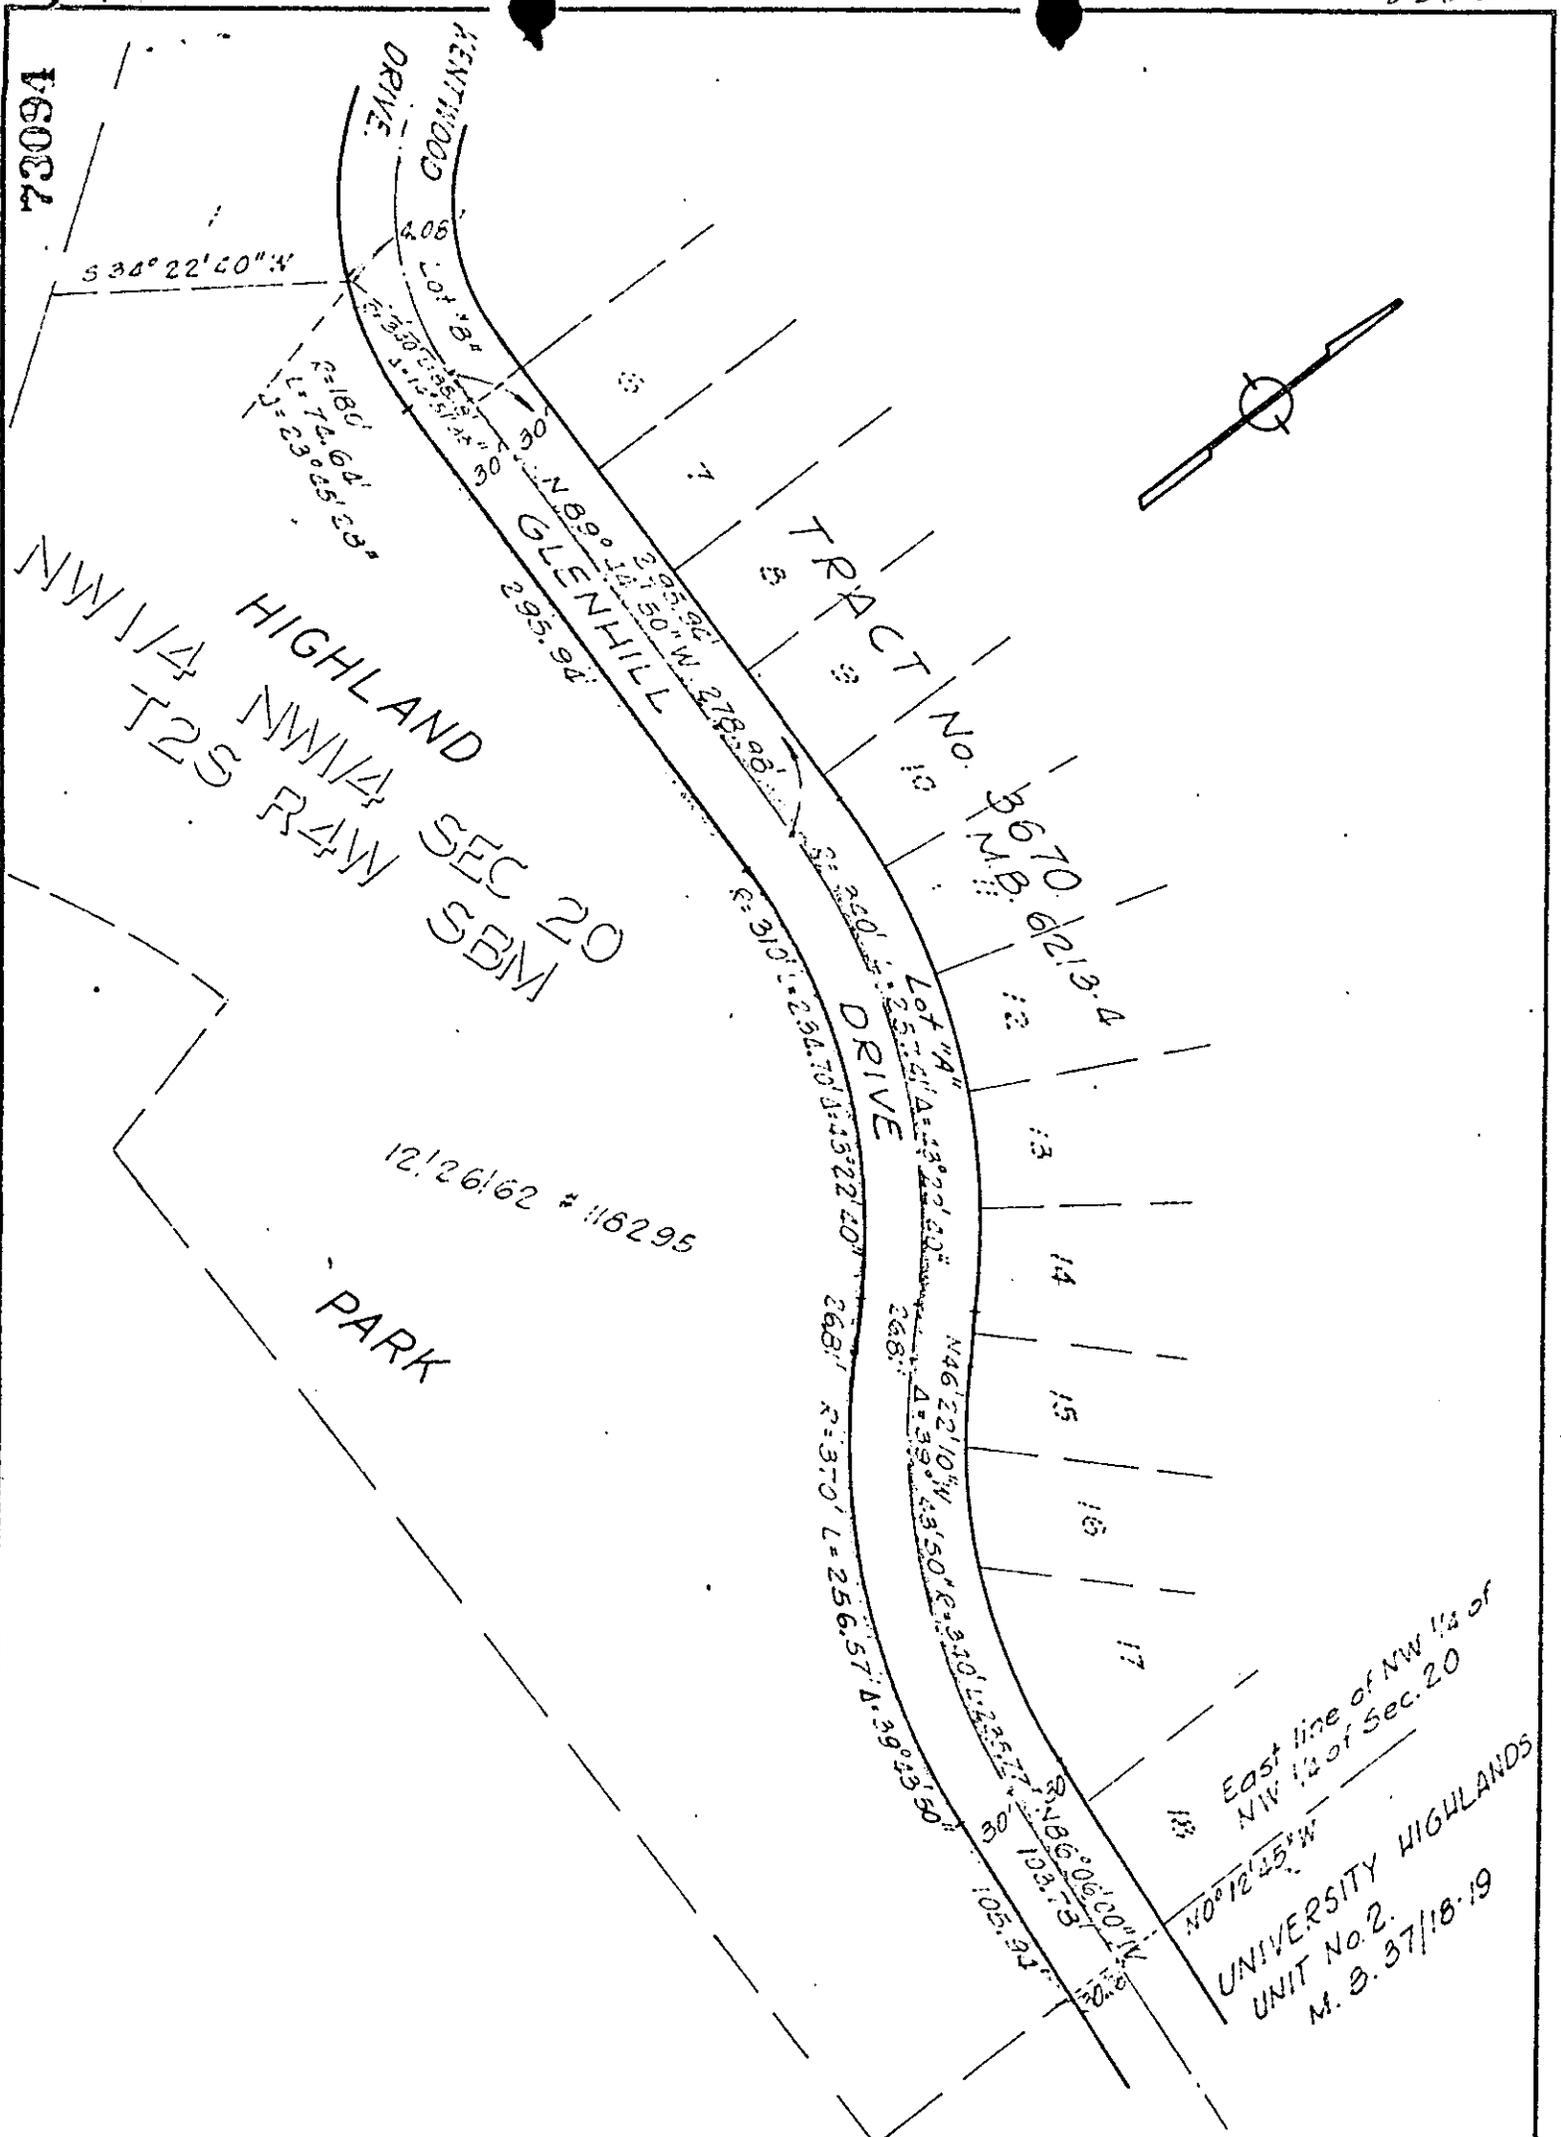
22 Noes: None.

23 Absent: None.

24 IN WITNESS WHEREOF I have hereunto set my hand and affixed  
25 the official seal of the City of Riverside, California, this 15th  
26 day of July, 1969.

27  
28  
29   
30 City Clerk of the City of Riverside

73094



CITY OF RIVERSIDE, CALIFORNIA

PLAT OF PARCEL(S) DESCRIBED  
IN THE ATTACHED DOCUMENT

12/26/69

This plat is solely an aid in locating the parcel(s) described in the attached document. It is not a part of the written description therein.

SHEET /

SCALE: 1" = 100'

DRAWN 5-20-69 BY G.S.

SUBJECT GLENHILL DR @ Highland

OF 7 SHEETS