

31444

Approved as to Form
John Woodlief
City Atty.

Dated 1/28/70

Dana B. Horn
DANA B. HORN

CONSENT TO RECORDATION

THIS IS TO CERTIFY that the interest in real property conveyed by the Deed or Grant dated 1-28-70 from Dana B. Horn, a married man as his sole and separate property for portion of Lot 11B of The Coral Heights - Map Book 19

to the City of Riverside, a Municipal Corporation, is hereby accepted for and on behalf of said City pursuant to Resolution of the City Council thereof recorded on 12-29-66 by Inst. No. 123460, Riverside County Records, and the Grantee hereby consents to recordation of this instrument through the undersigned.



Dated 4/30/70

[Signature]
Property Services Manager

31444

INDIANA

N 56°00'E AVENUE

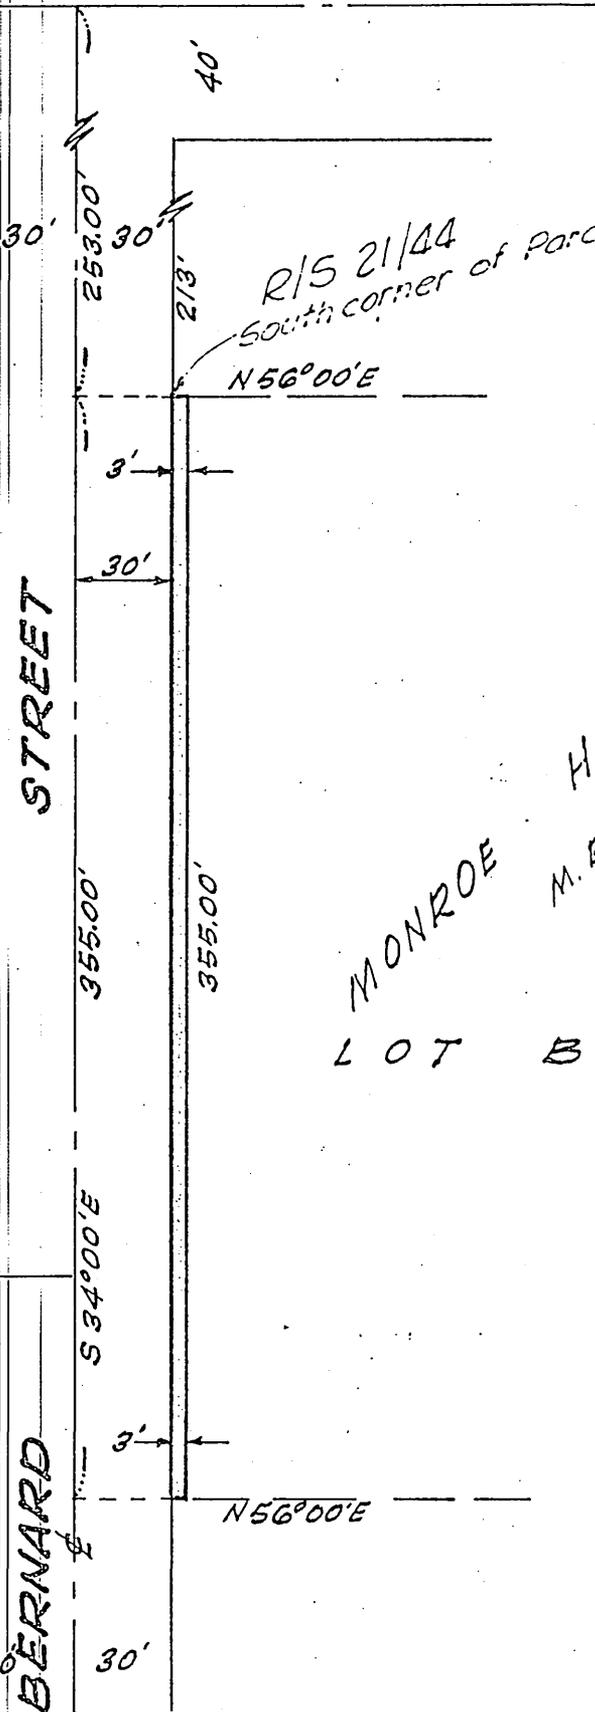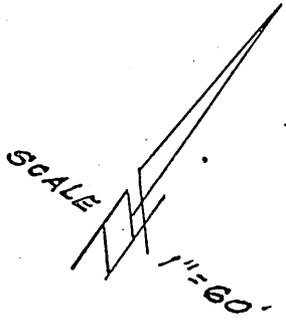

HOFFMAN AVENUE 30'

STREET

BERNARD

BLOCK HEIGHTS
M.B. 26-70

CITY OF RIVERSIDE, CALIFORNIA

PLAT OF PARCEL(S) DESCRIBED IN THE ATTACHED DOCUMENT

5/30

This plat is solely an aid in locating the parcel(s) described in the attached document. It is not a part of the written description therein.

CRAWLEY, HAWKINS & ASSOC. ENGINEERS & SURVEYORS

SCALE: 1"=60'

DRAWN 1/28/70 BY G.H.

SUBJECT R 21-690

7058