

77884

Dated 7-27-70

Beatrice C. Jesser
BEATRICE C. JESSER

Witnessed by:
William H. Macfarlane

by Milton J. Jesser (Son)

Power of Attorney

CONSENT TO RECORDATION

THIS IS TO CERTIFY that the interest in real property conveyed by the Deed or Grant dated 7/27/70 from Beatrice C. Jesser (by Milton J. Jesser-Son)

for Por. Lot 11, Subd. of Bk 6, Range 3 of T of Riv. Map on file in Bk 5, Page 127 of maps, rec. of Riverside Co.



to the City of Riverside, a Municipal Corporation, is hereby accepted for and on behalf of said City pursuant to Resolution of the City Council thereof recorded on 12-29-66 by Inst. No. 123460, Riverside County Records, and the Grantee hereby consents to recordation of this instrument through the undersigned.

Dated 8/7/70

[Signature]
Property Services Manager

TOWN OF RIVERSIDE
M.B. 7/17 S.B. Co.

BLOCK 6 RANGE 3
M.B. 5/127 R.H. Co.

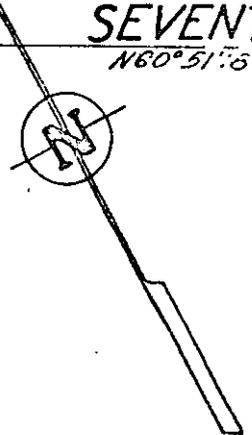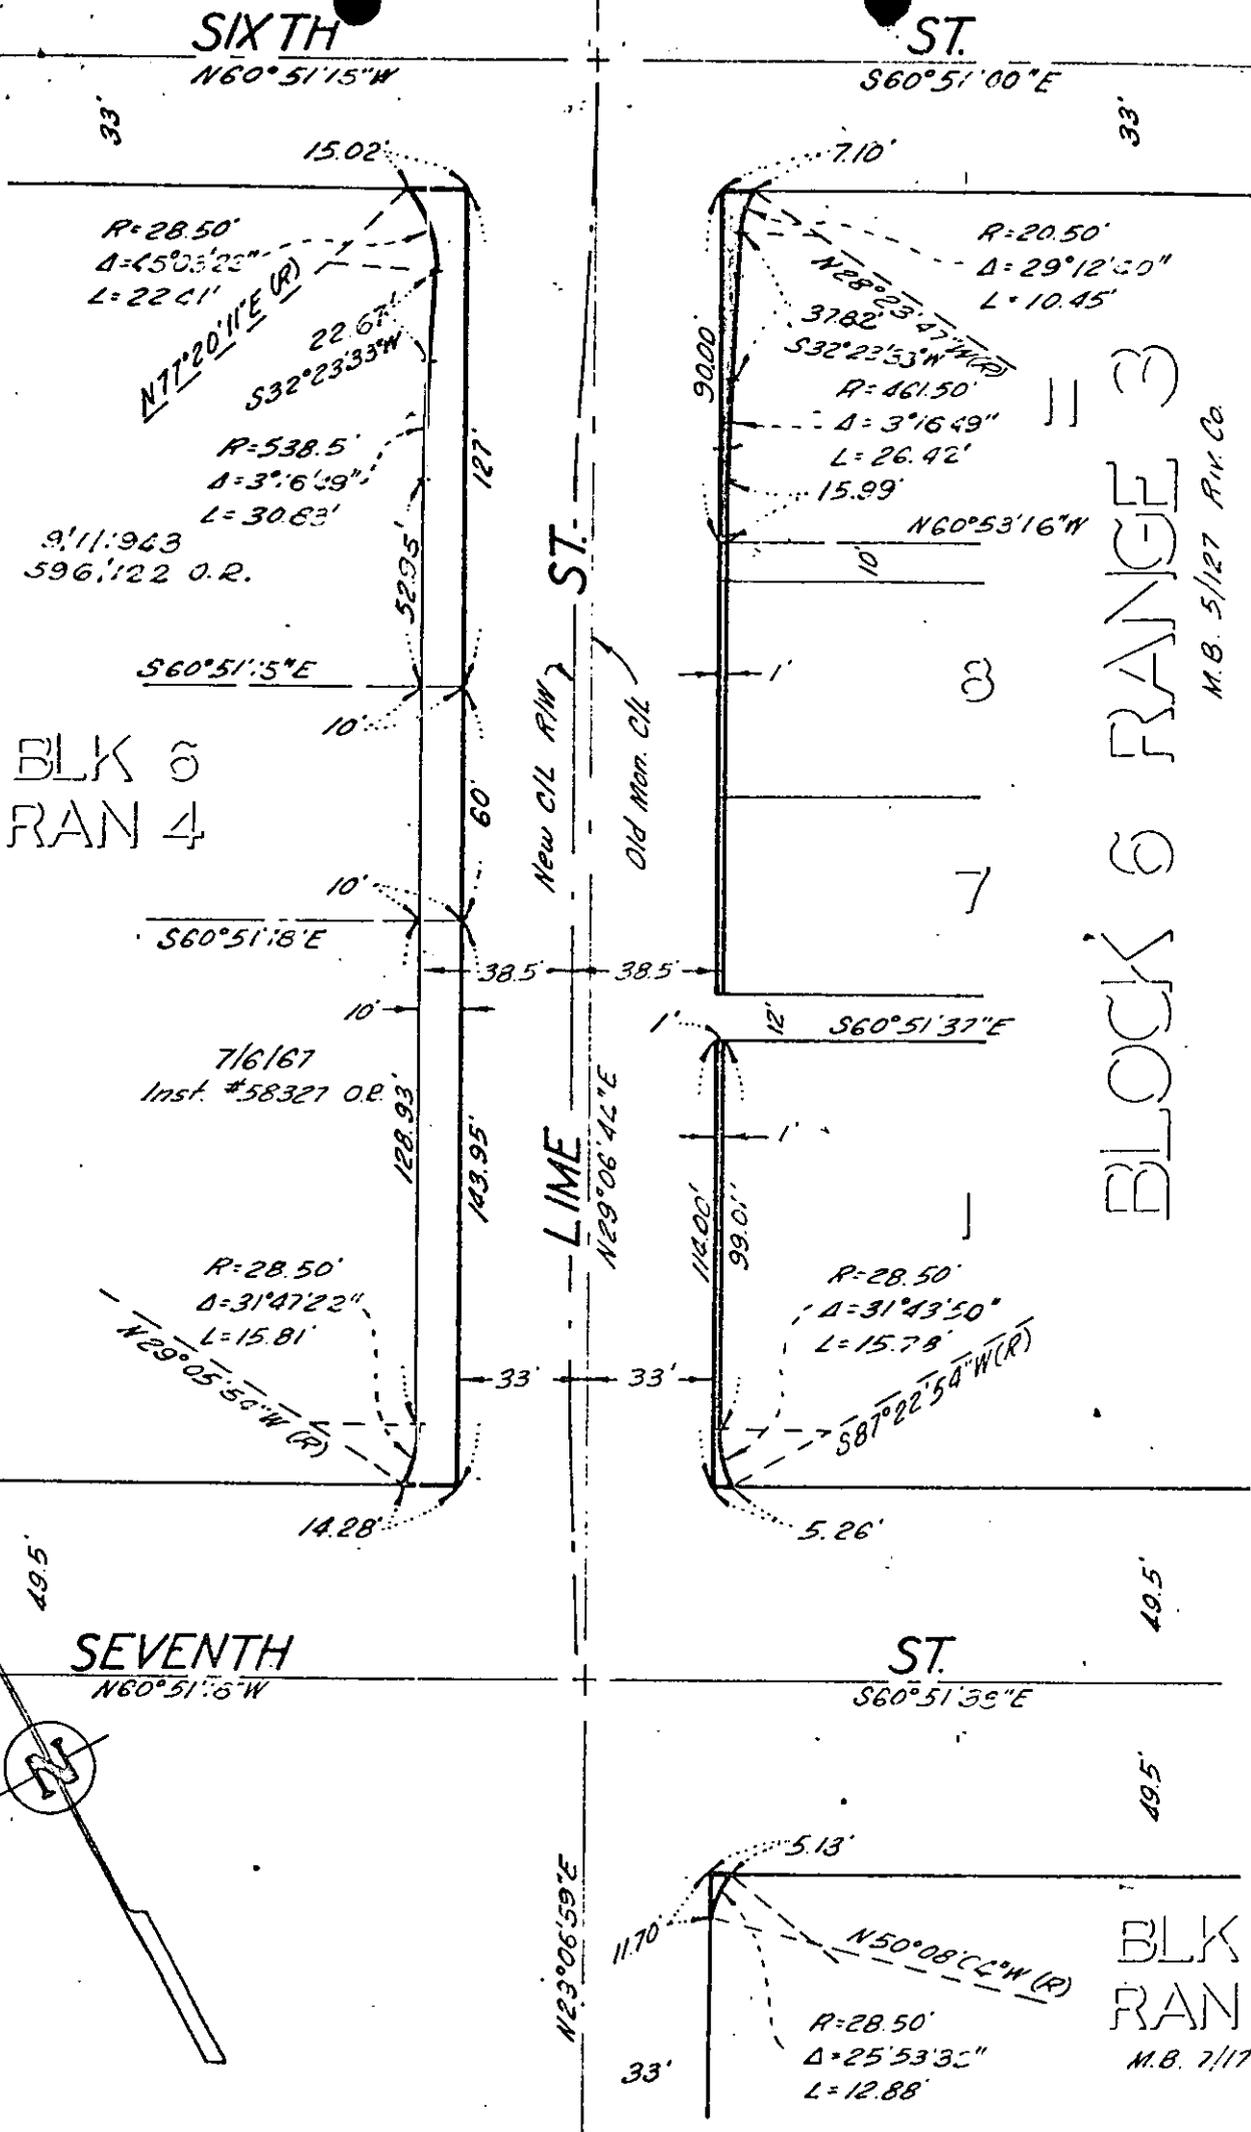

CITY OF RIVERSIDE, CALIFORNIA

PLAT OF PARCEL(S) DESCRIBED
IN THE ATTACHED DOCUMENT

This plat is solely an aid in locating the parcel(s) described in the attached document. It is not a part of the written description therein.

SHEET
OF SHEETS

SCALE: 1" = 50'

DRAWN 10/22/68 BY BB

SUBJECT LIME ST. WIDENING