

81503

Thence South 29° 03' 00" West, along said parallel line, 5.36 feet to the southwest line of said Lot 13;

Thence North 60° 57' 00" West, along said southwest line of Lot 13, a distance of 4.00 feet to the most west corner of said Lot 13;

Thence North 29° 03' 00" East, along the northwest line of said Lot 13, along the northeast prolongation of said northwest line of Lot 13 and along said northwest line of Lot 4, a distance of 177.36 feet to the most north corner of said Lot 4;

Thence South 60° 57' 00" East, 81.18 feet to said TRUE POINT OF BEGINNING.

DESCRIPTION APPROVAL
By Charles P. [Signature] 7/1/71 by [Signature]
Surveyor

RIVERSIDE JUNIOR COLLEGE DISTRICT

Dated July 20, 1971

BY Wilfred J. Airey

BY Leroy E. Gren


STATE OF CALIFORNIA,
COUNTY OF RIVERSIDE

} ss.

ON July 20, 19 71,
before me, the undersigned, a Notary Public in and for said State, personally appeared
Wilfred J. Airey and

Leroy E. Gren, known to me to be the
President and Secretary, Board of Trustees
of the Riverside Junior College District


the persons that executed the within Instrument, known to me to be the persons who
executed the within Instrument, on behalf of the Corporation therein named, and acknowledged
to me that such Corporation executed the same.

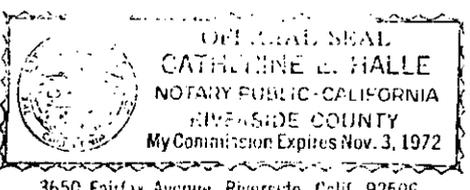

WITNESS my hand and official seal.

Catherine E. Halle 7389

81503

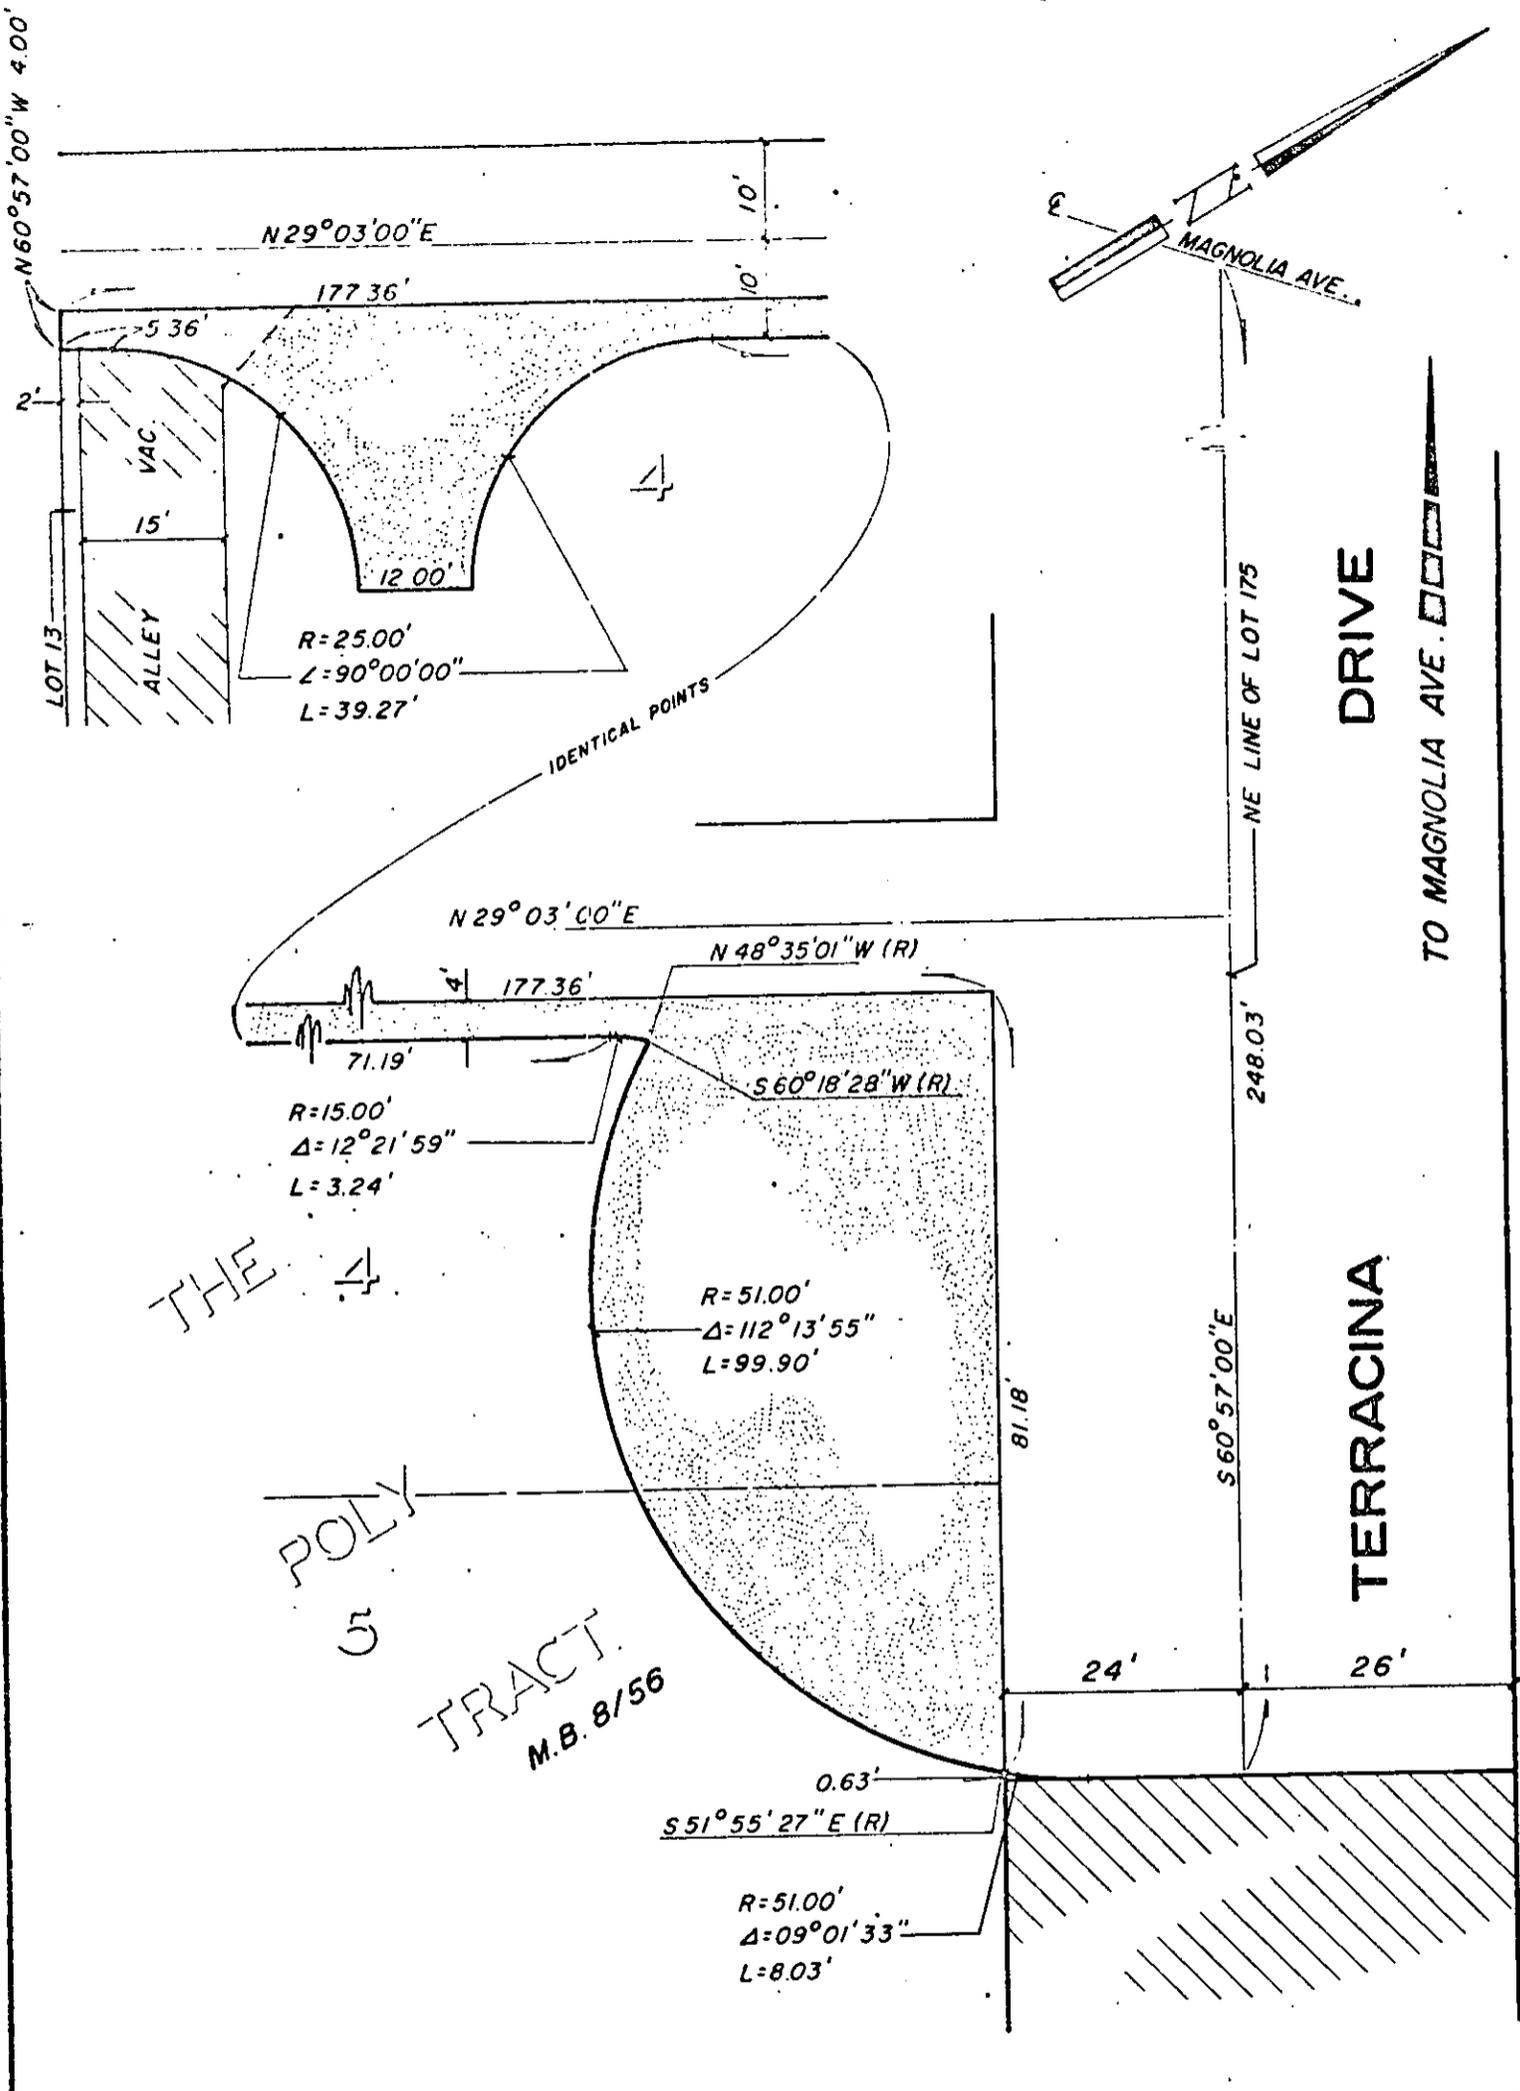

CITY OF RIVERSIDE, CALIFORNIA

2/16

PLAT OF PARCEL(S) DESCRIBED
IN THE ATTACHED DOCUMENT

This plat is solely an aid in locating the parcel(s) described in the
attached document. It is not a part of the written description therein

SHEET /

SCALE: 1" = 20'

DRAWN 6/30/71 BY ME

SUBJECT TERRACINA DR. AT R.C.C.

OF / SHEETS

7380