

14985

RESOLUTION NO. 11814

7535

1
2
3
4
5
6
7
8
9
10
11
12
13
14
15
16
17
18
19
20
21
22
23
24
25
26
27
28
29
30
31
32

A RESOLUTION OF THE CITY COUNCIL OF THE CITY OF RIVERSIDE, CALIFORNIA, CHANGING THE NAME OF THE RECENTLY CONSTRUCTED PORTION OF RAMONA DRIVE TO CITY COLLEGE DRIVE.

BE IT RESOLVED by the City Council of the City of Riverside, California, pursuant to the recommendation of the Planning Commission of the City of Riverside that the name of the recently constructed portion of Ramona Drive described as follows:

That portion of Ramona Drive deeded to the City of Riverside as Parcel V, by deed recorded July 22, 1971, as Instrument No. 7388, Official Records of Riverside County, California,

be changed to CITY COLLEGE DRIVE.

ADOPTED by the City Council and signed by the Mayor and attested by the City Clerk this 25th day of January, 1972.

Attest:

Mayor of the City of Riverside

City Clerk of the City of Riverside

I, Virginia J. Strohecker, City Clerk of the City of Riverside, California, hereby certify that the foregoing resolution was duly and regularly introduced and adopted by the City Council of said City at its meeting held on the 25th day of January, 1972, by the following vote, to wit:

Ayes: Councilmen Holcomb, Sotelo, Pick, Scott, Digati and Macomber

Noes: Councilman Wanamaker

Absent: None


IN WITNESS WHEREOF I have hereunto set my hand and affixed the official seal of the City of Riverside, California, this 25th day of January, 1972.

City Clerk of the City of Riverside

CITY ATTORNEY
RIVERSIDE
CALIFORNIA

RECEIVED FOR REGISTRATION
Request of City of Riverside for this
Instrument to be recorded in the
City Clerk, Room 10, City Hall,
Riverside, California

7535

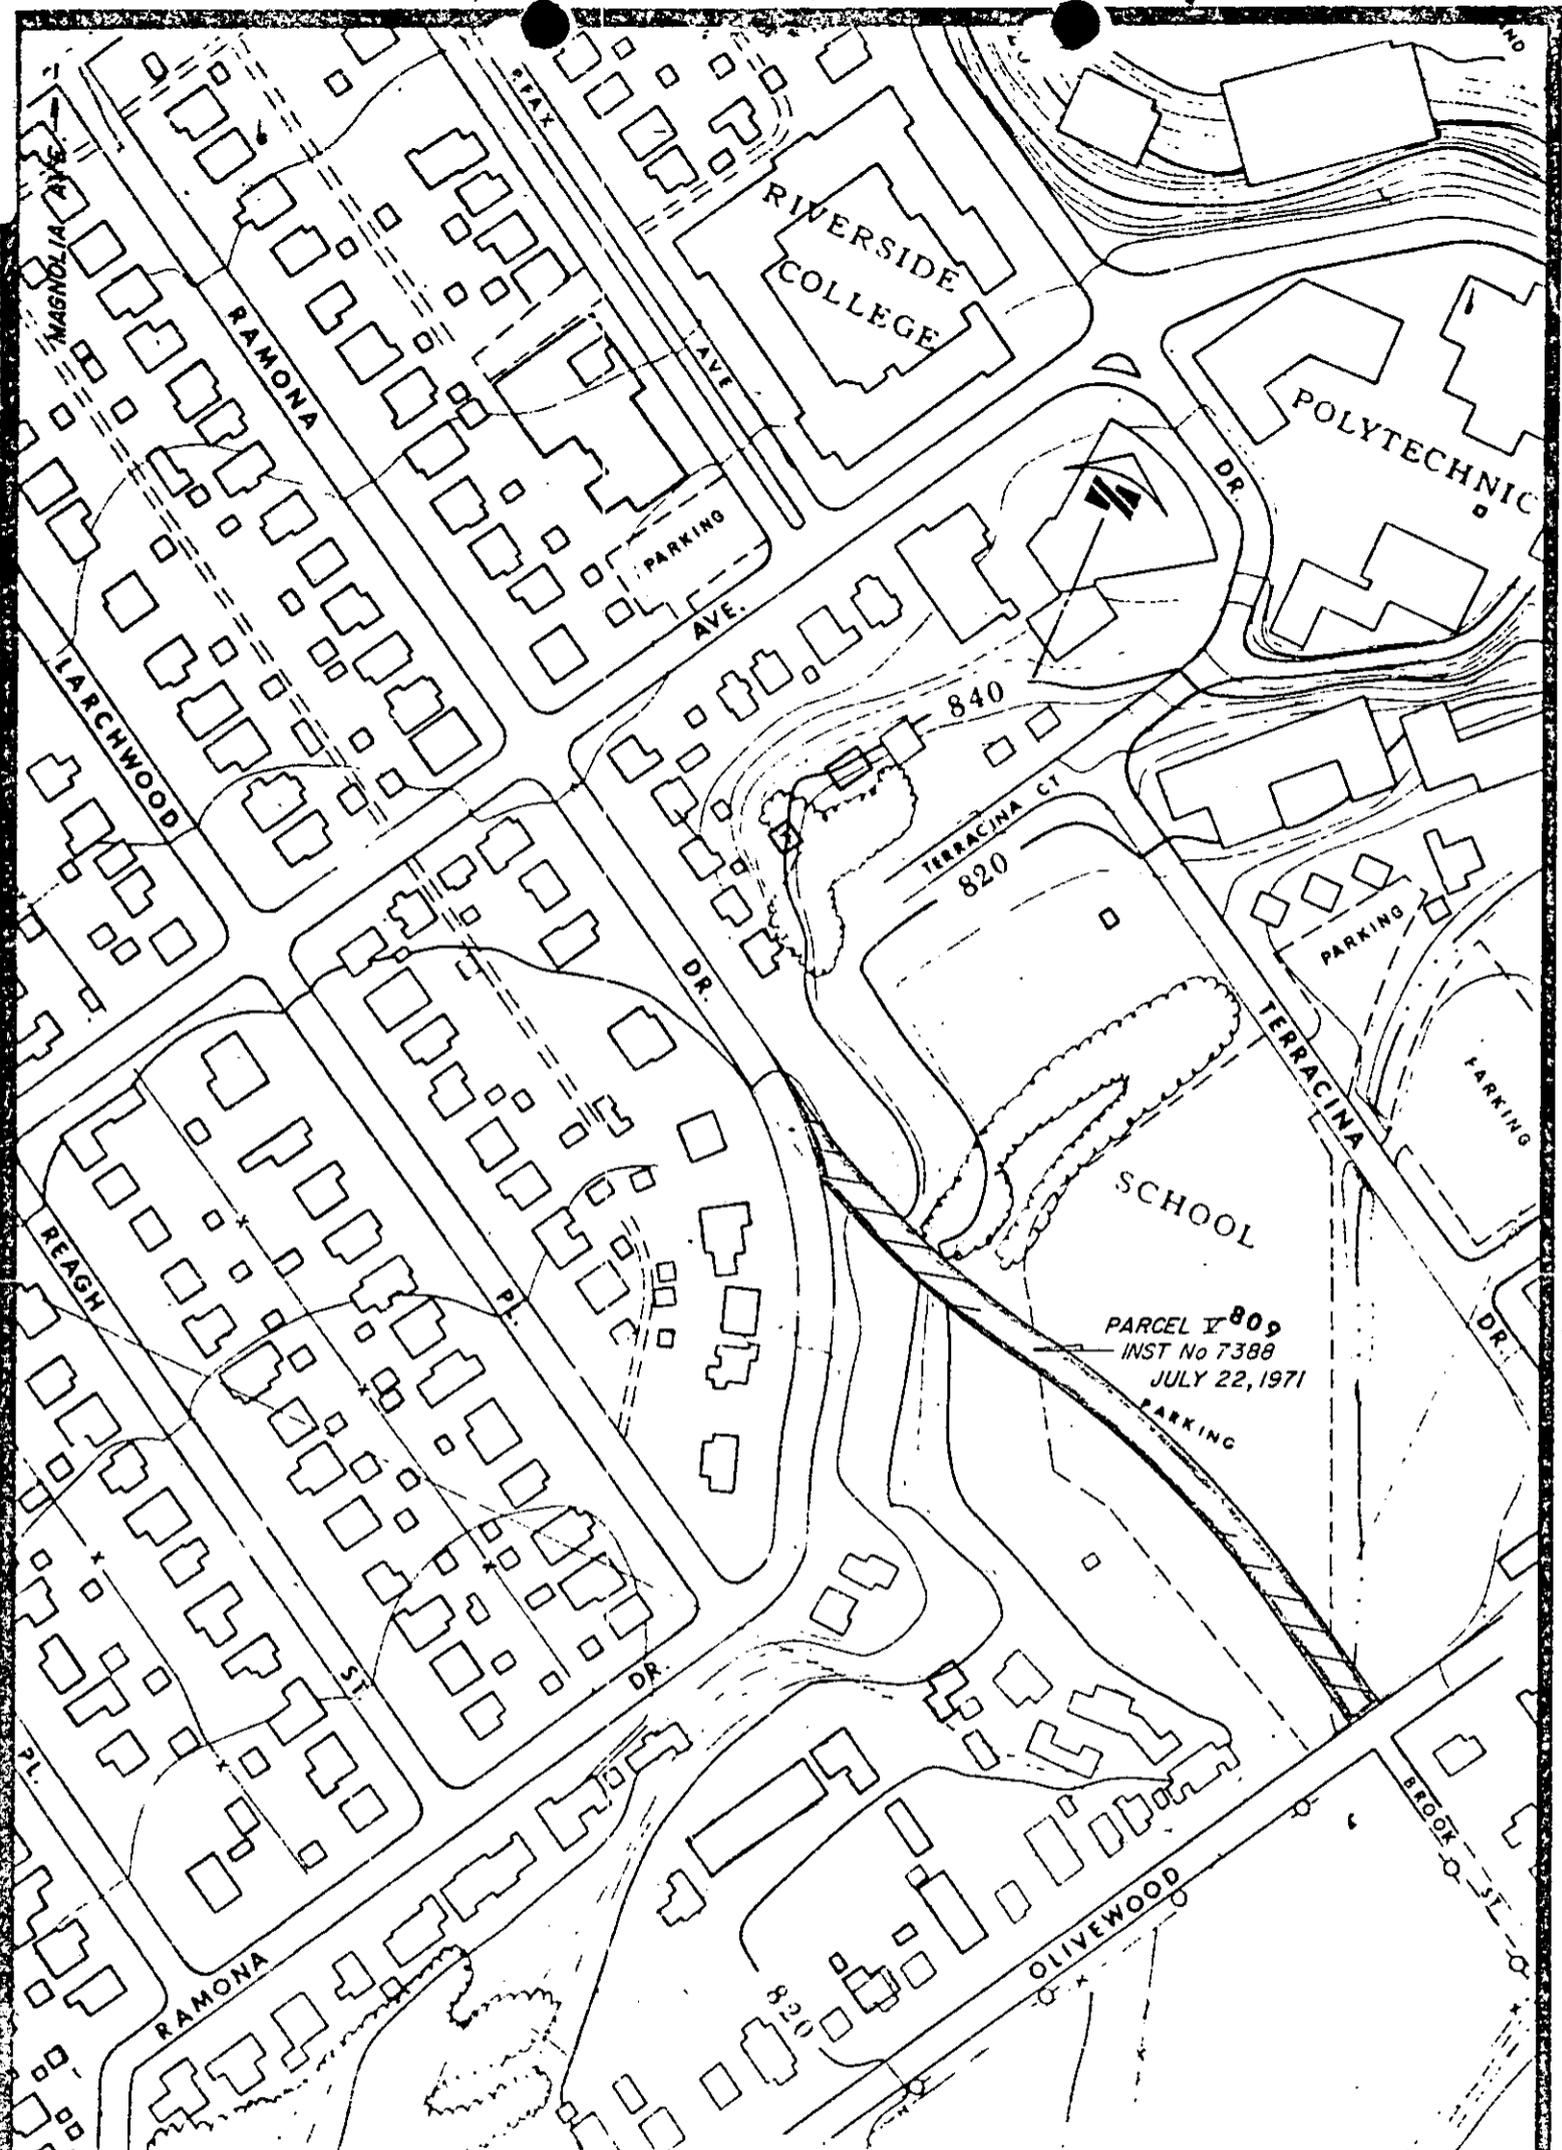

CITY OF RIVERSIDE, CALIFORNIA

**PLAT OF PARCEL(S) DESCRIBED
IN THE ATTACHED DOCUMENT**

This plat is solely an aid in locating the parcel(s) described in the attached document. It is not a part of the written description therein

SHEET /

OF / SHEETS

SCALE: 1" = 200'

DRAWN 12/14/71 BY ME

SUBJECT PROPOSED STREET NAME CHANGE

7535

14985

7535

RECEIVED FOR RECORD

FEB 4 1972

30 Min. Post 9 o'clock A.M.

At Request of

CITY CLERK

Book 1972, Page

14985

Recorded in Official Records
of Riverside County, California

Wm. D. Bolyard Recorder

FEB 5 1972

INDEXED