

155768

When recorded-mail to
City Clerk's Office
City of Riverside
City Hall, 3711 Orange
Riverside, Calif. 92501
CIVIC CENTER
CITY DEED NO.

RECEIVED FOR RECORD
NOV 22 1972
20 Min. Past 4 o'clock P.M.
At Request of
CITY OF RIVERSIDE
Book 1972, Page 155768
Recorded in Official Records
of Riverside County, California
W.H. Daugh Recorder
FEES \$ 2.00
INDEXED

DOCUMENTARY TRANSFER TAX
\$ None
Signature AMKiel
CITY OF RIVERSIDE

FOR RECORDER'S OFFICE USE ONLY

APPROVED AS TO FORM

GRANT DEED

DEPUTY CITY ATTORNEY

7793

J. F. DAVIDSON INVESTMENTS, a partnership,
Grantor

FOR A VALUABLE CONSIDERATION, receipt of which is hereby acknowledged, do
hereby grant to the CITY OF RIVERSIDE, a Municipal Corporation, the real property
in the City of Riverside, County of Riverside, State of California, described as
follows:

The Southerly 20 feet of Lot 18 and the Northerly 20 feet of
Lot 19 of V. S. Runnel's Resubdivision of Block 4, Range 6, as
shown by Map of said Resubdivision recorded in Book 6, Page 1
of Maps, San Bernardino County Records.

DESCRIPTION APPROVAL
by George Hutchins 9/1/72 by AS
Surveyor

Dated September 25, 1972
J. F. DAVIDSON INVESTMENTS,
a partnership
By J. F. Davidson
By Gene R. Davidson
James F. Davidson
Robert Davidson

CONSENT TO RECORDATION
THIS IS TO CERTIFY that the interest
in real property conveyed by the Deed or
Grant dated September 25, 1972
From S. 20' Lot 18 N. 20' Lot 19 of
V.S. Runnel's Resub. Blk. 4, R. 6, Bk. 6, P. 1, SB
for J. F. Davidson, Investmenst, a partnership

to the City of Riverside, a Municipal
Corporation, is hereby accepted for and
on behalf of said City pursuant to Reso-
lution of the City Council thereof re-
corded on 12-29-66 by Inst. No. 123460,
Riverside County Records, and the Grantee
hereby consents to recordation of this
instrument through the undersigned.

Dated 11-22-72
CL 304-418 AMKiel
Property Services Mgr.

APPROVED AS TO FORM
Barbara Lewis
DEPUTY CITY ATTORNEY

7793

155768
When recorded-mail to
City Clerk's Office
City of Riverside
City Hall, 3711 Orange
Riverside, Calif. 92501
CIVIC CENTER
CITY DEED NO. _____

RECEIVED FOR RECORD
NOV 22 1972
20 Min. Past 4 o'clock P.M.
At Request of
CITY OF RIVERSIDE
Book 1972, Page 155768
Recorded in Official Records
of Riverside County, California
W.H. Walsh Recorder
FEES \$ _____
INDEXED

DOCUMENTARY TRANSFER TAX
\$ _____ None
Signature AMK
CITY OF RIVERSIDE

FOR RECORDER'S OFFICE USE ONLY

APPROVED AS TO FORM

DEPUTY COUNTY ATTORNEY

GRANT DEED

7793

J. F. DAVIDSON INVESTMENTS, a partnership,
Grantor

FOR A VALUABLE CONSIDERATION, receipt of which is hereby acknowledged, do
hereby grant to the CITY OF RIVERSIDE, a Municipal Corporation, the real property
in the City of Riverside, County of Riverside, State of California, described as
follows:

The Southerly 20 feet of Lot 18 and the Northerly 20 feet of
Lot 19 of V. S. Runnel's Resubdivision of Block 4, Range 6, as
shown by Map of said Resubdivision recorded in Book 6, Page 1
of Maps, San Bernardino County Records.


DESCRIPTION APPROVAL
By George Mitchell 9/7/72 by AS
Surveyor

Dated September 25 1972

J. F. DAVIDSON INVESTMENTS,
a partnership
By J F Davidson
By Irene R Davidson



STATE OF CALIFORNIA,
COUNTY OF RIVERSIDE

ON September 25, 1972
before me, the undersigned, a Nctary Public in
and for said State, personally appeared
J. F. Davidson, Irene R. Davidson, James F.
Davidson, Jr. and Gretchen Davidson, known
to me, to be the partners of the partnership that
executed the within Instrument, and acknowledged
to me that such partnership executed the same.

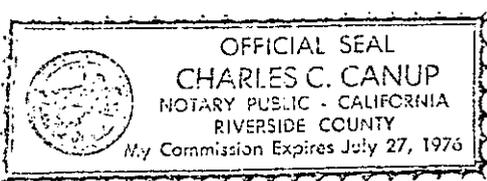

Charles C. Canup 7793
Notary Public in and for said State

155768

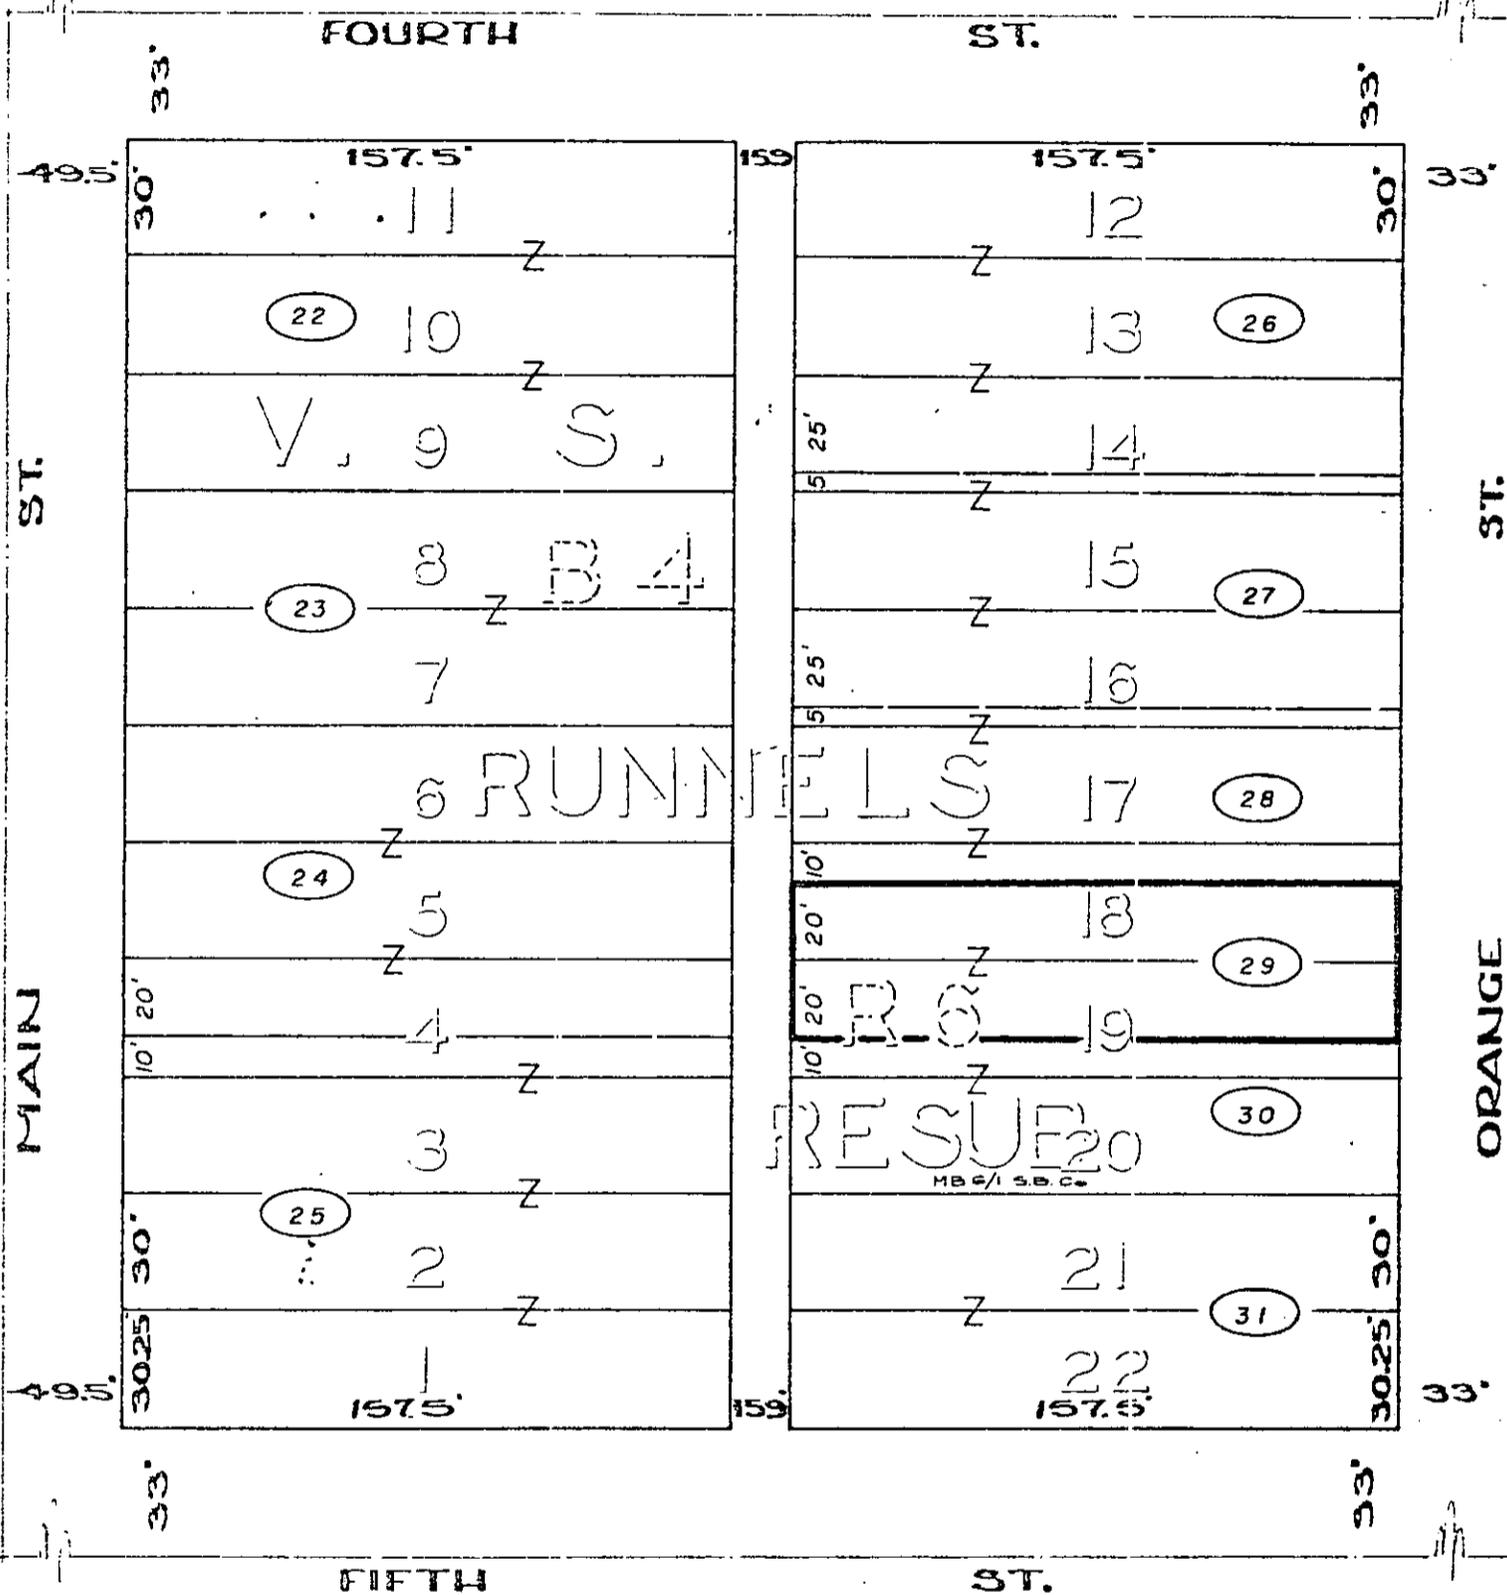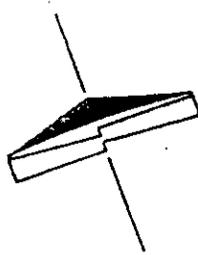

City Parcel Numbers

CITY OF RIVERSIDE, CALIFORNIA

1-2

PLAT OF PARCEL(S) DESCRIBED IN THE ATTACHED DOCUMENT

This plat is solely an aid in locating the parcel(s) described in the attached document. It is not a part of the written description therein.

SCALE: 1" = 50'

DRAWN 12-14-70 BY ME

SUBJECT CIVIC CENTER

SHEET 1 OF 1 SHEETS

7723